



FRONT

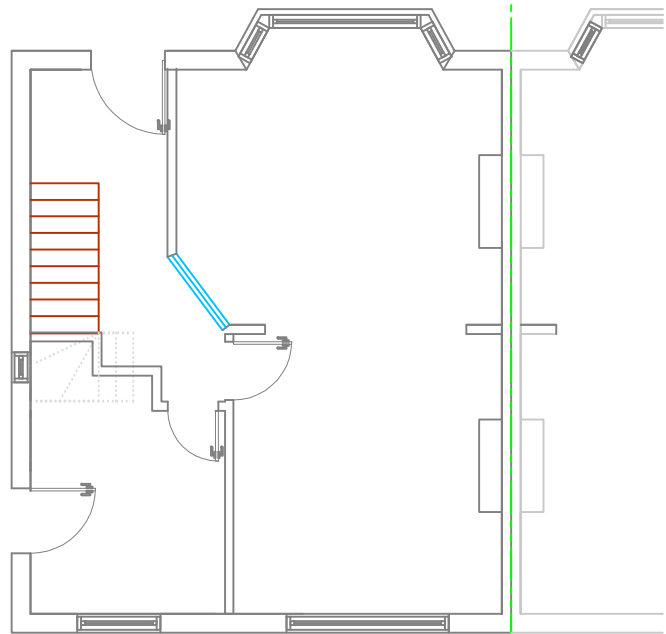


REAR GARDEN

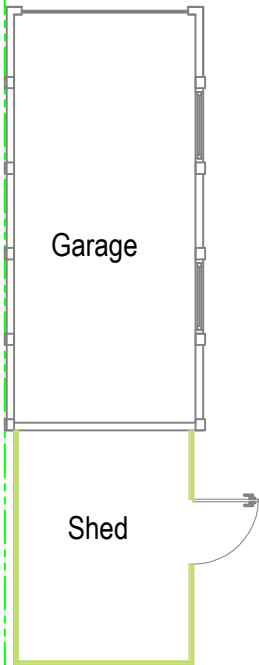


GROUND FLOOR
Scale 1:100 @ A3

FRONT

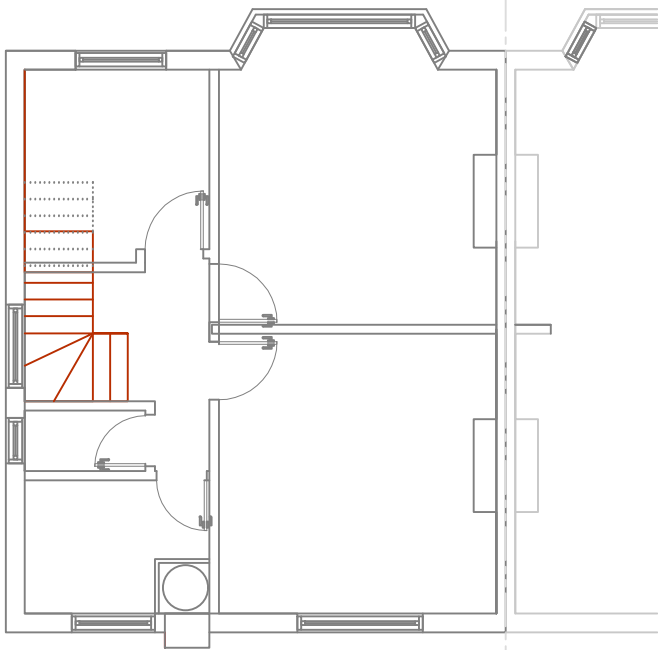


REAR

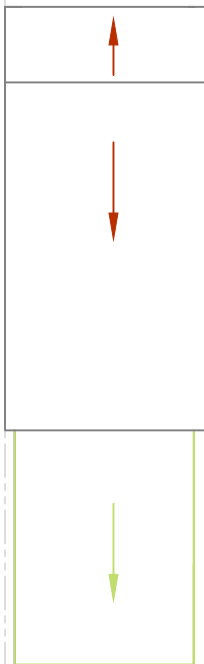

FIRST FLOOR
Scale 1:100 @ A3

EXISTING

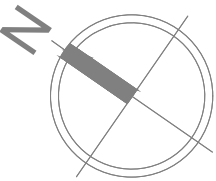

0 1.0 2.0 3.0 4.0

Rev	Desc	By	Date	Ch
REVISIONS				

arkluta

15 Ashfield Road
London
W3 7JE

Tel (+ 44) 0208 743 5600
Mob (+ 44) 077 69811452
E-mail: arkluta@hotmail.co.uk

Project:
**Hawthorne Avenue, Eastcote
HA4 8SR**

Client :
Title:

EXISTING
GROUND FLOOR
FORST FLOOR

Scale: 1:100@A3
Date: Dec 2024
Drawing No: 24-HA-01H

Drawn by: GME
Checked by: LV
Rev: .