



GROUND FLOOR
Scale 1:100 @ A3

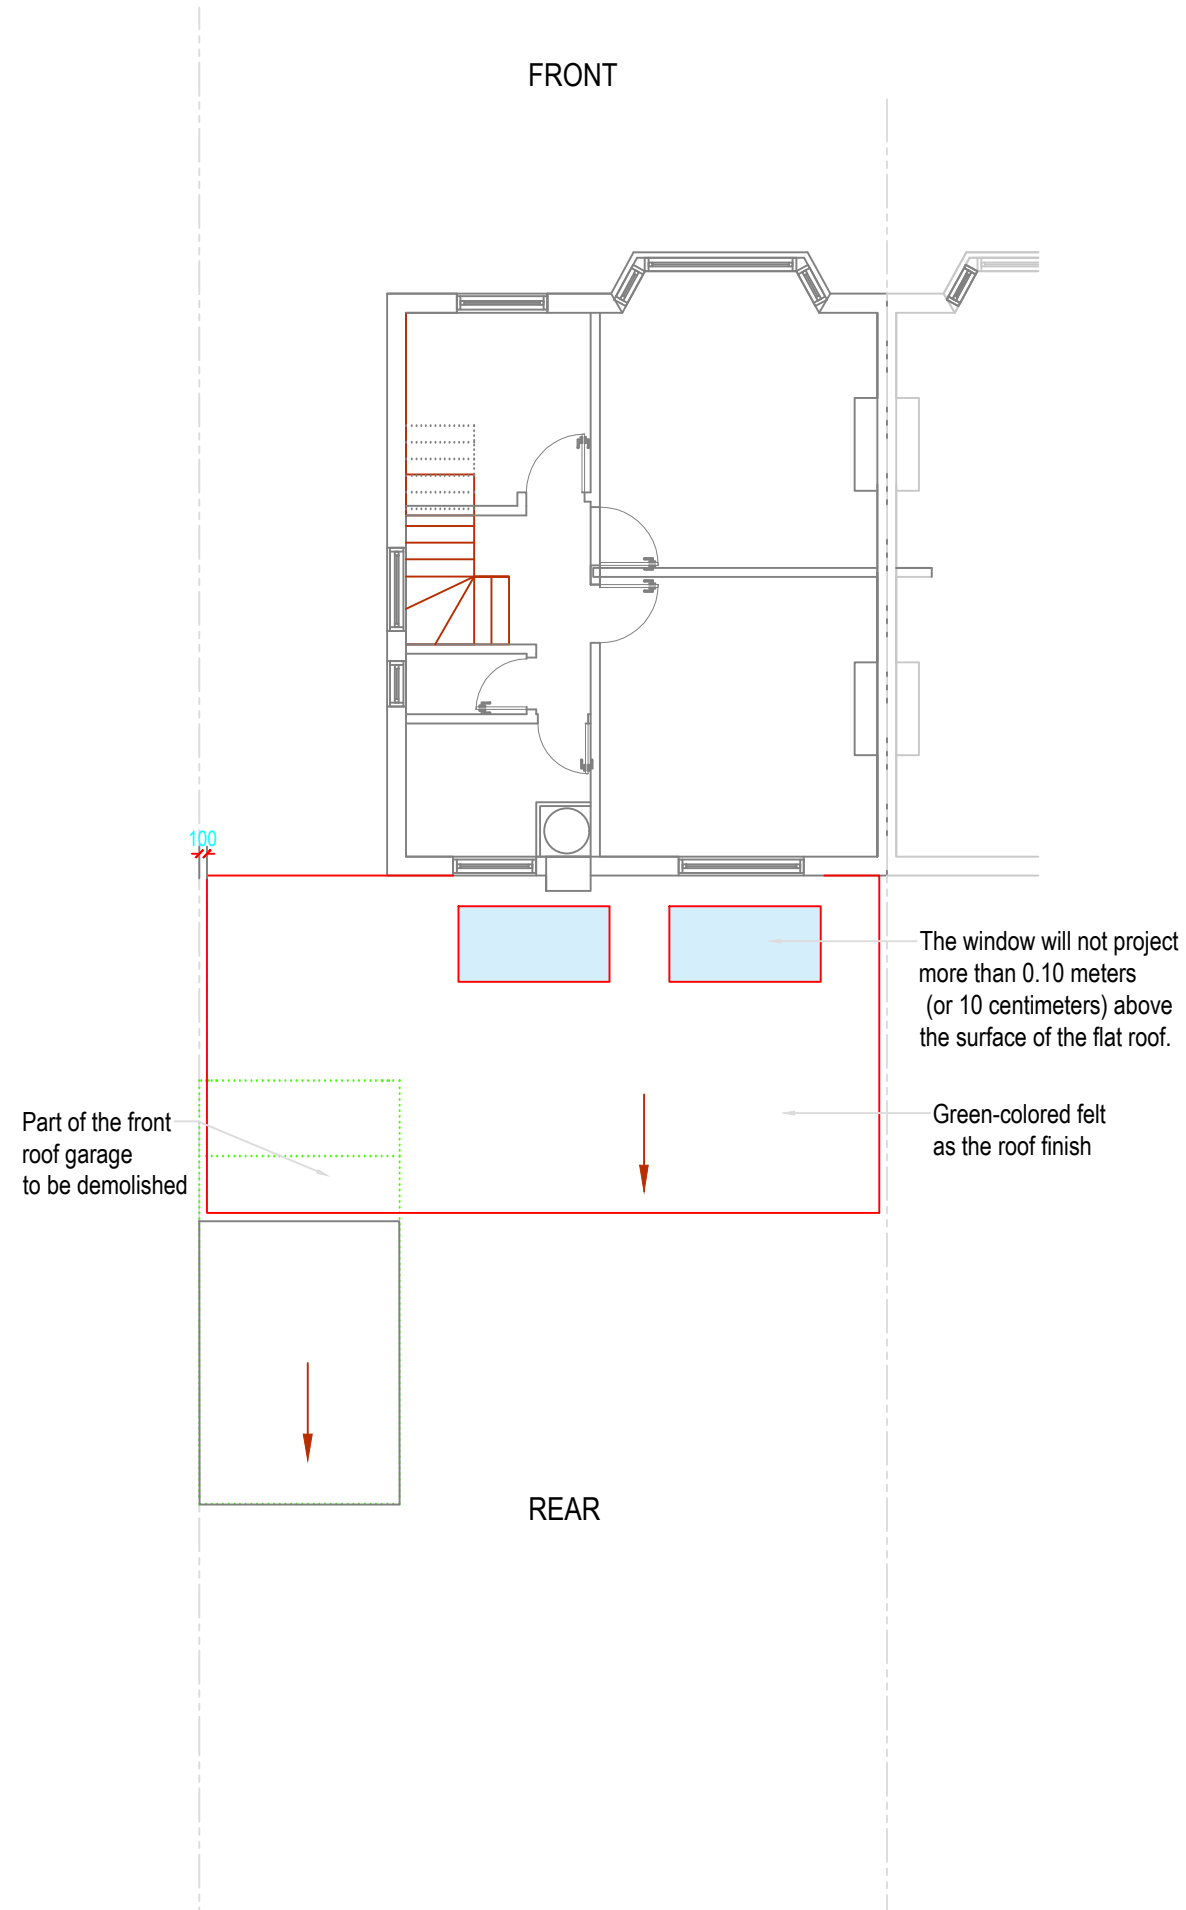

FIRST FLOOR
Scale 1:100 @ A3

PROPOSED

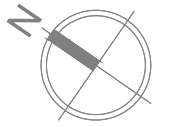

0 1.0 2.0 3.0 4.0

The window will not project more than 0.10 meters (or 10 centimeters) above the surface of the flat roof.

Green-colored felt as the roof finish

Rev	Desc	By	Date	Ch
REVISIONS				

arkluta

15 Ashfield Road
London
W3 7JE

Tel (+ 44) 0208 743 5600
Mob (+ 44) 077 69811452
E-mail: arkluta@hotmail.co.uk

Project:
**Hawthorne Avenue, Eastcote
HA4 8SR**

Client :
Title:

**PROPOSED
GROUND FLOOR
FORST FLOOR**

Scale: 1:100@A3 Drawn by: GME

Date: Dec 2024 Checked by: LV

Drawing No: 24-HA-04H Rev: .