




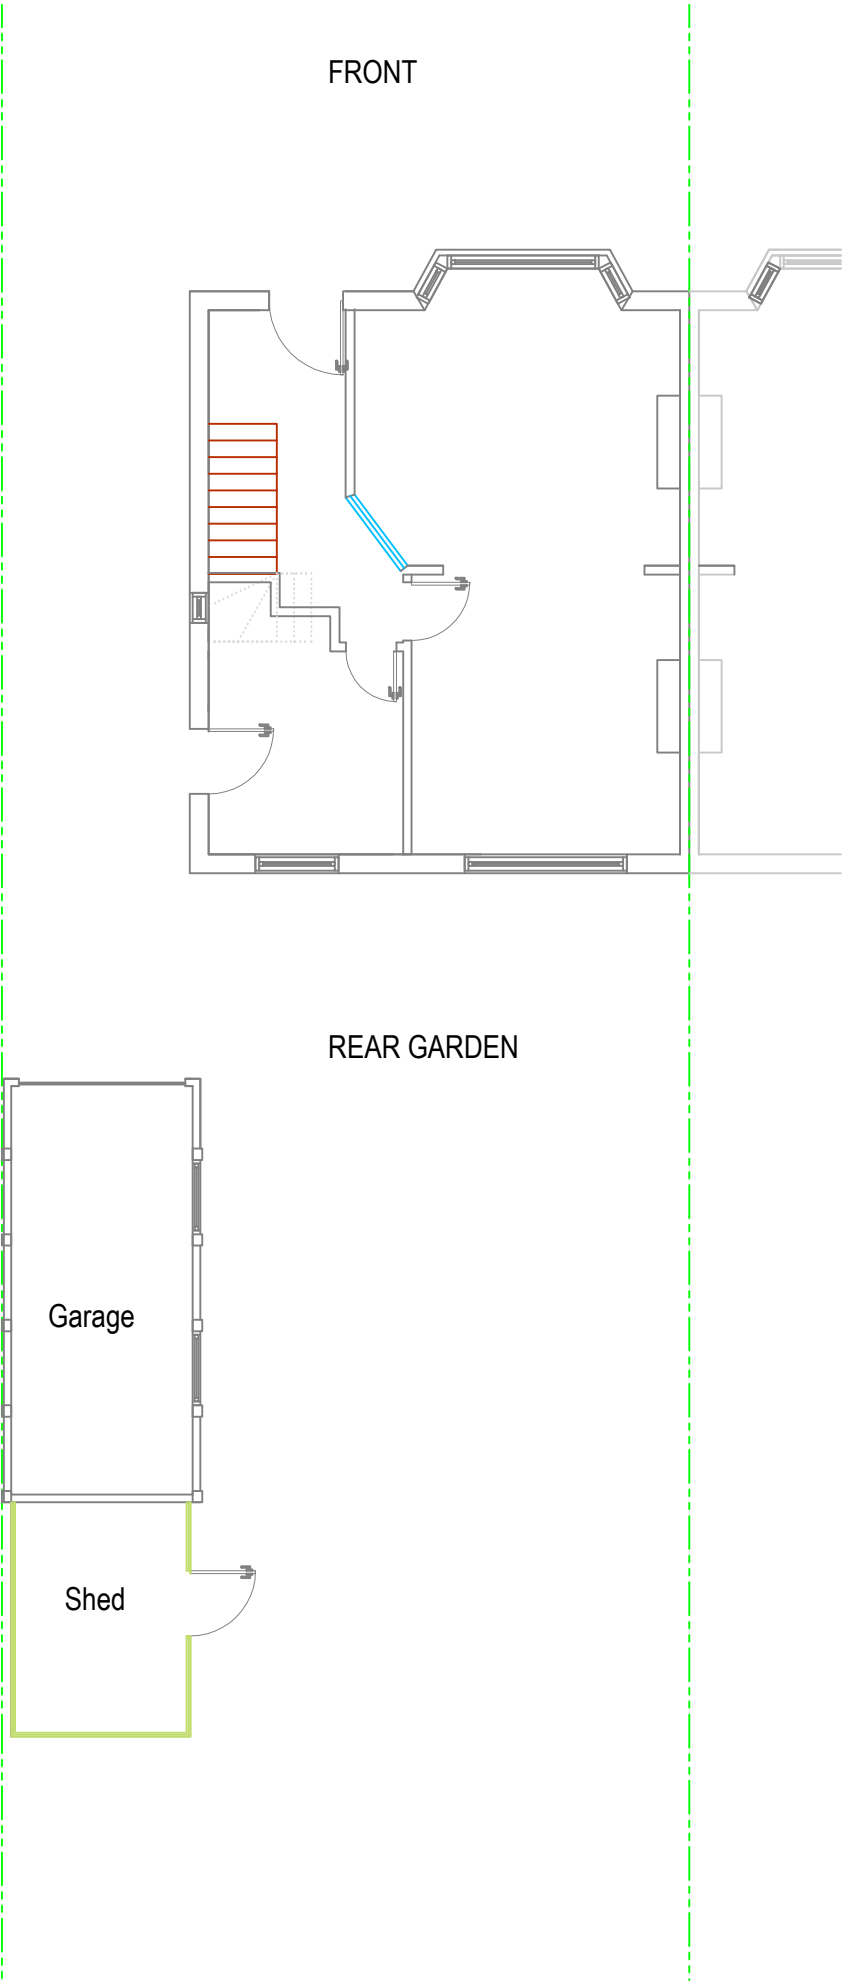


GROUND FLOOR
Scale 1:100 @ A3

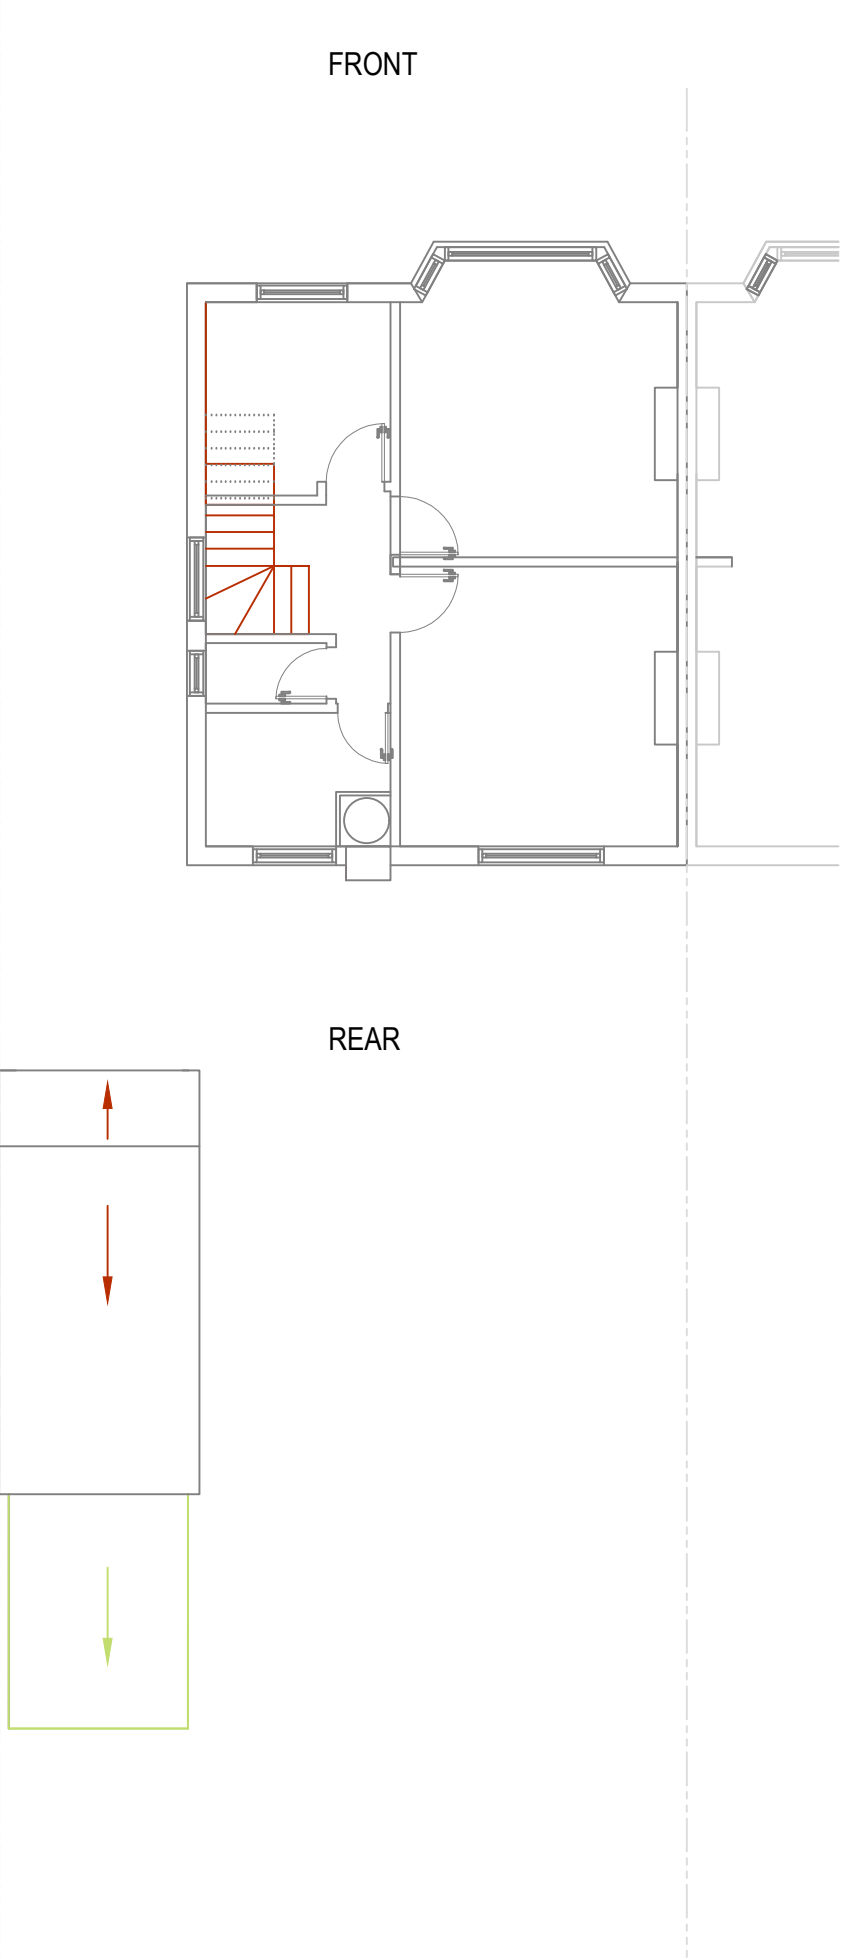

FIRST FLOOR
Scale 1:100 @ A3

EXISTING

 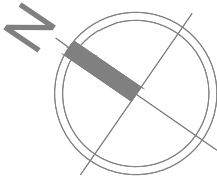

Rev	Desc	By	Date	Ch
REVISIONS				
arkluta				
15 Ashfield Road London W3 7JE				
Tel (+ 44) 0208 743 5600 Mob (+ 44) 077 69811452 E-mail: arkluta@hotmail.co.uk				
Project: Hawthorne Avenue, Eastcote HA4 8SR				
Client :				
Title:				
EXISTING GROUND FLOOR FORST FLOOR				
Scale: 1:100@A3		Drawn by: GME		
Date: 06.03.2025		Checked by: LV		
Drawing No: 24-HA-01S		Rev: .		