

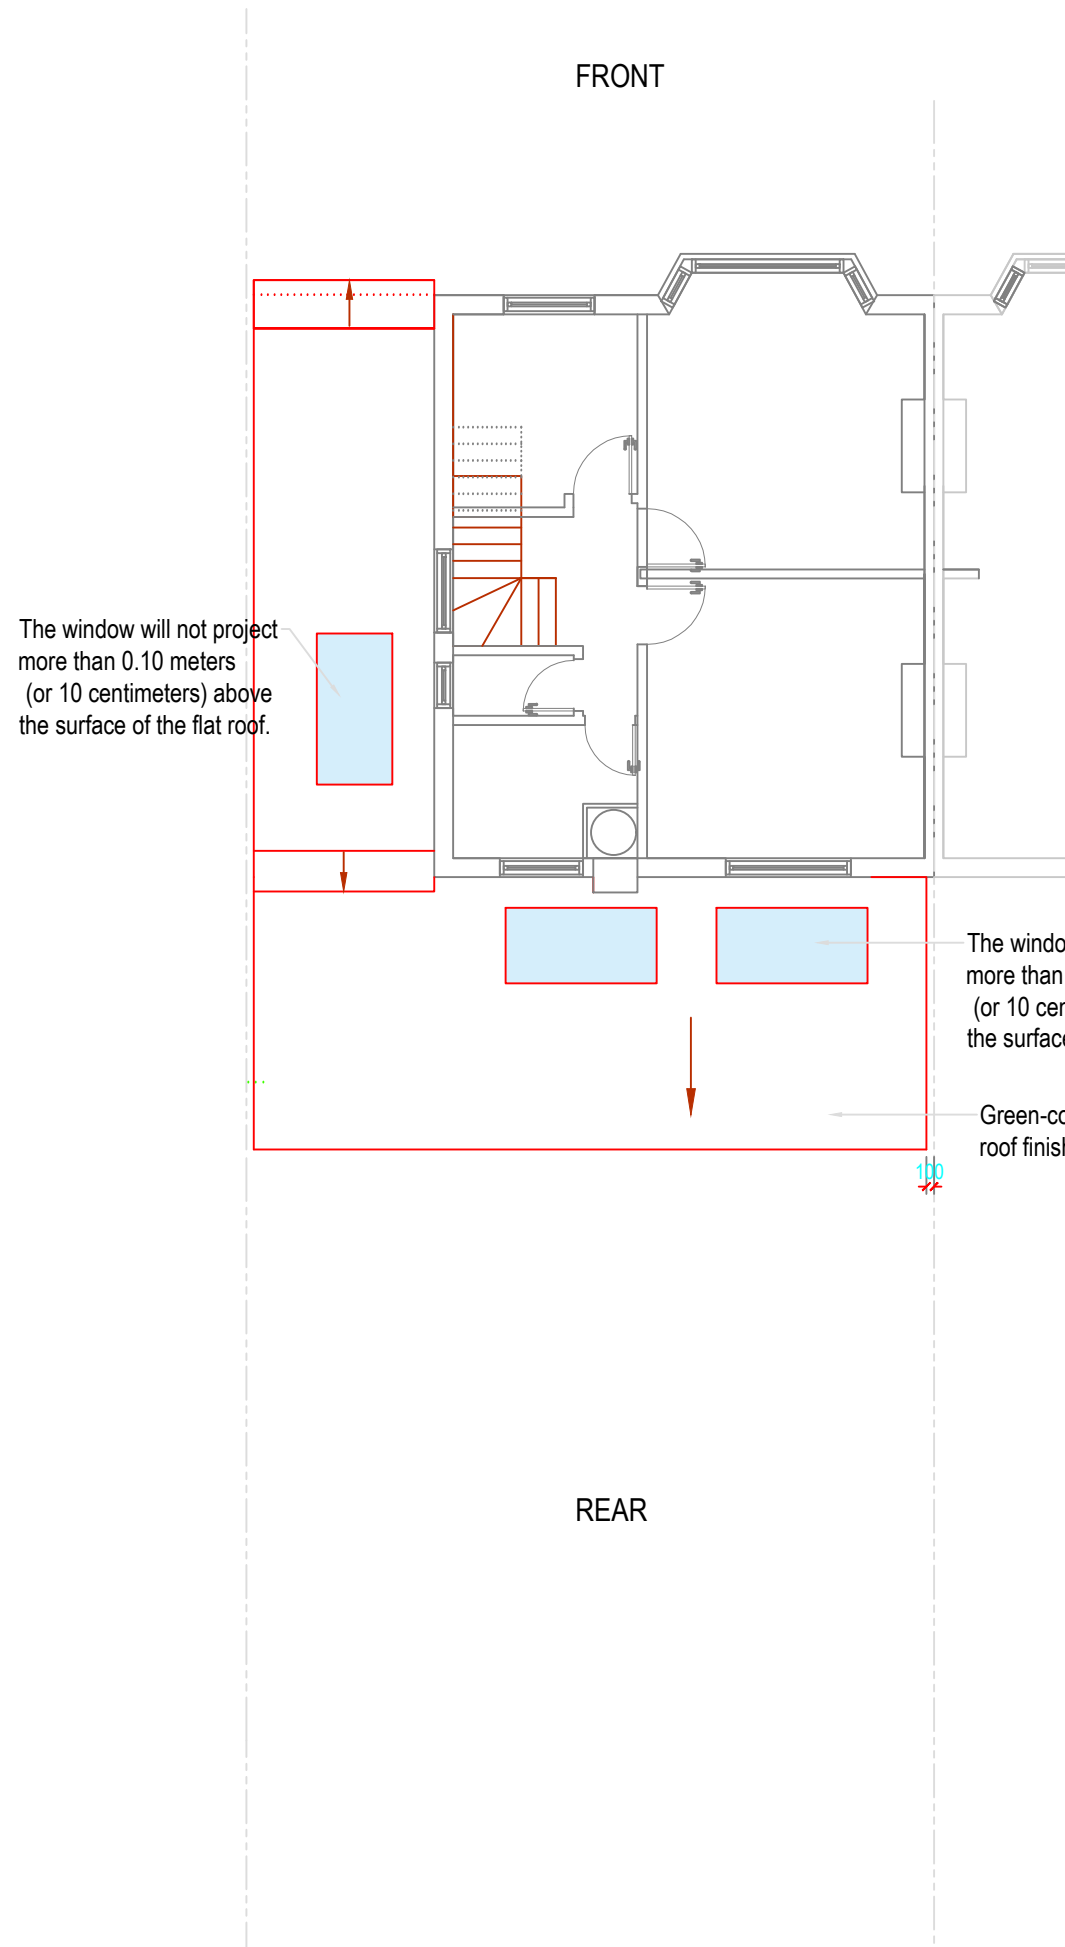


GROUND FLOOR
Scale 1:100 @ A3

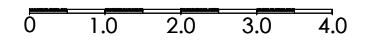

FIRST FLOOR
Scale 1:100 @ A3

PROPOSED

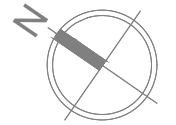

Rev	Desc	By	Date	Ch
REVISIONS				

arkluta

15 Ashfield Road
London
W3 7JE

Tel (+ 44) 0208 743 5600
Mob (+ 44) 077 69811452
E-mail: arkluta@hotmail.co.uk

Project:
**Hawthorne Avenue, Eastcote
HA4 8SR**

Client :
Title:

**PROPOSED
GROUND FLOOR
FORST FLOOR**

Scale: 1:100@A3	Drawn by: GME
Date: 06.03.2025	Checked by: LV
Drawing No: 24-HA-05S	Rev: .