


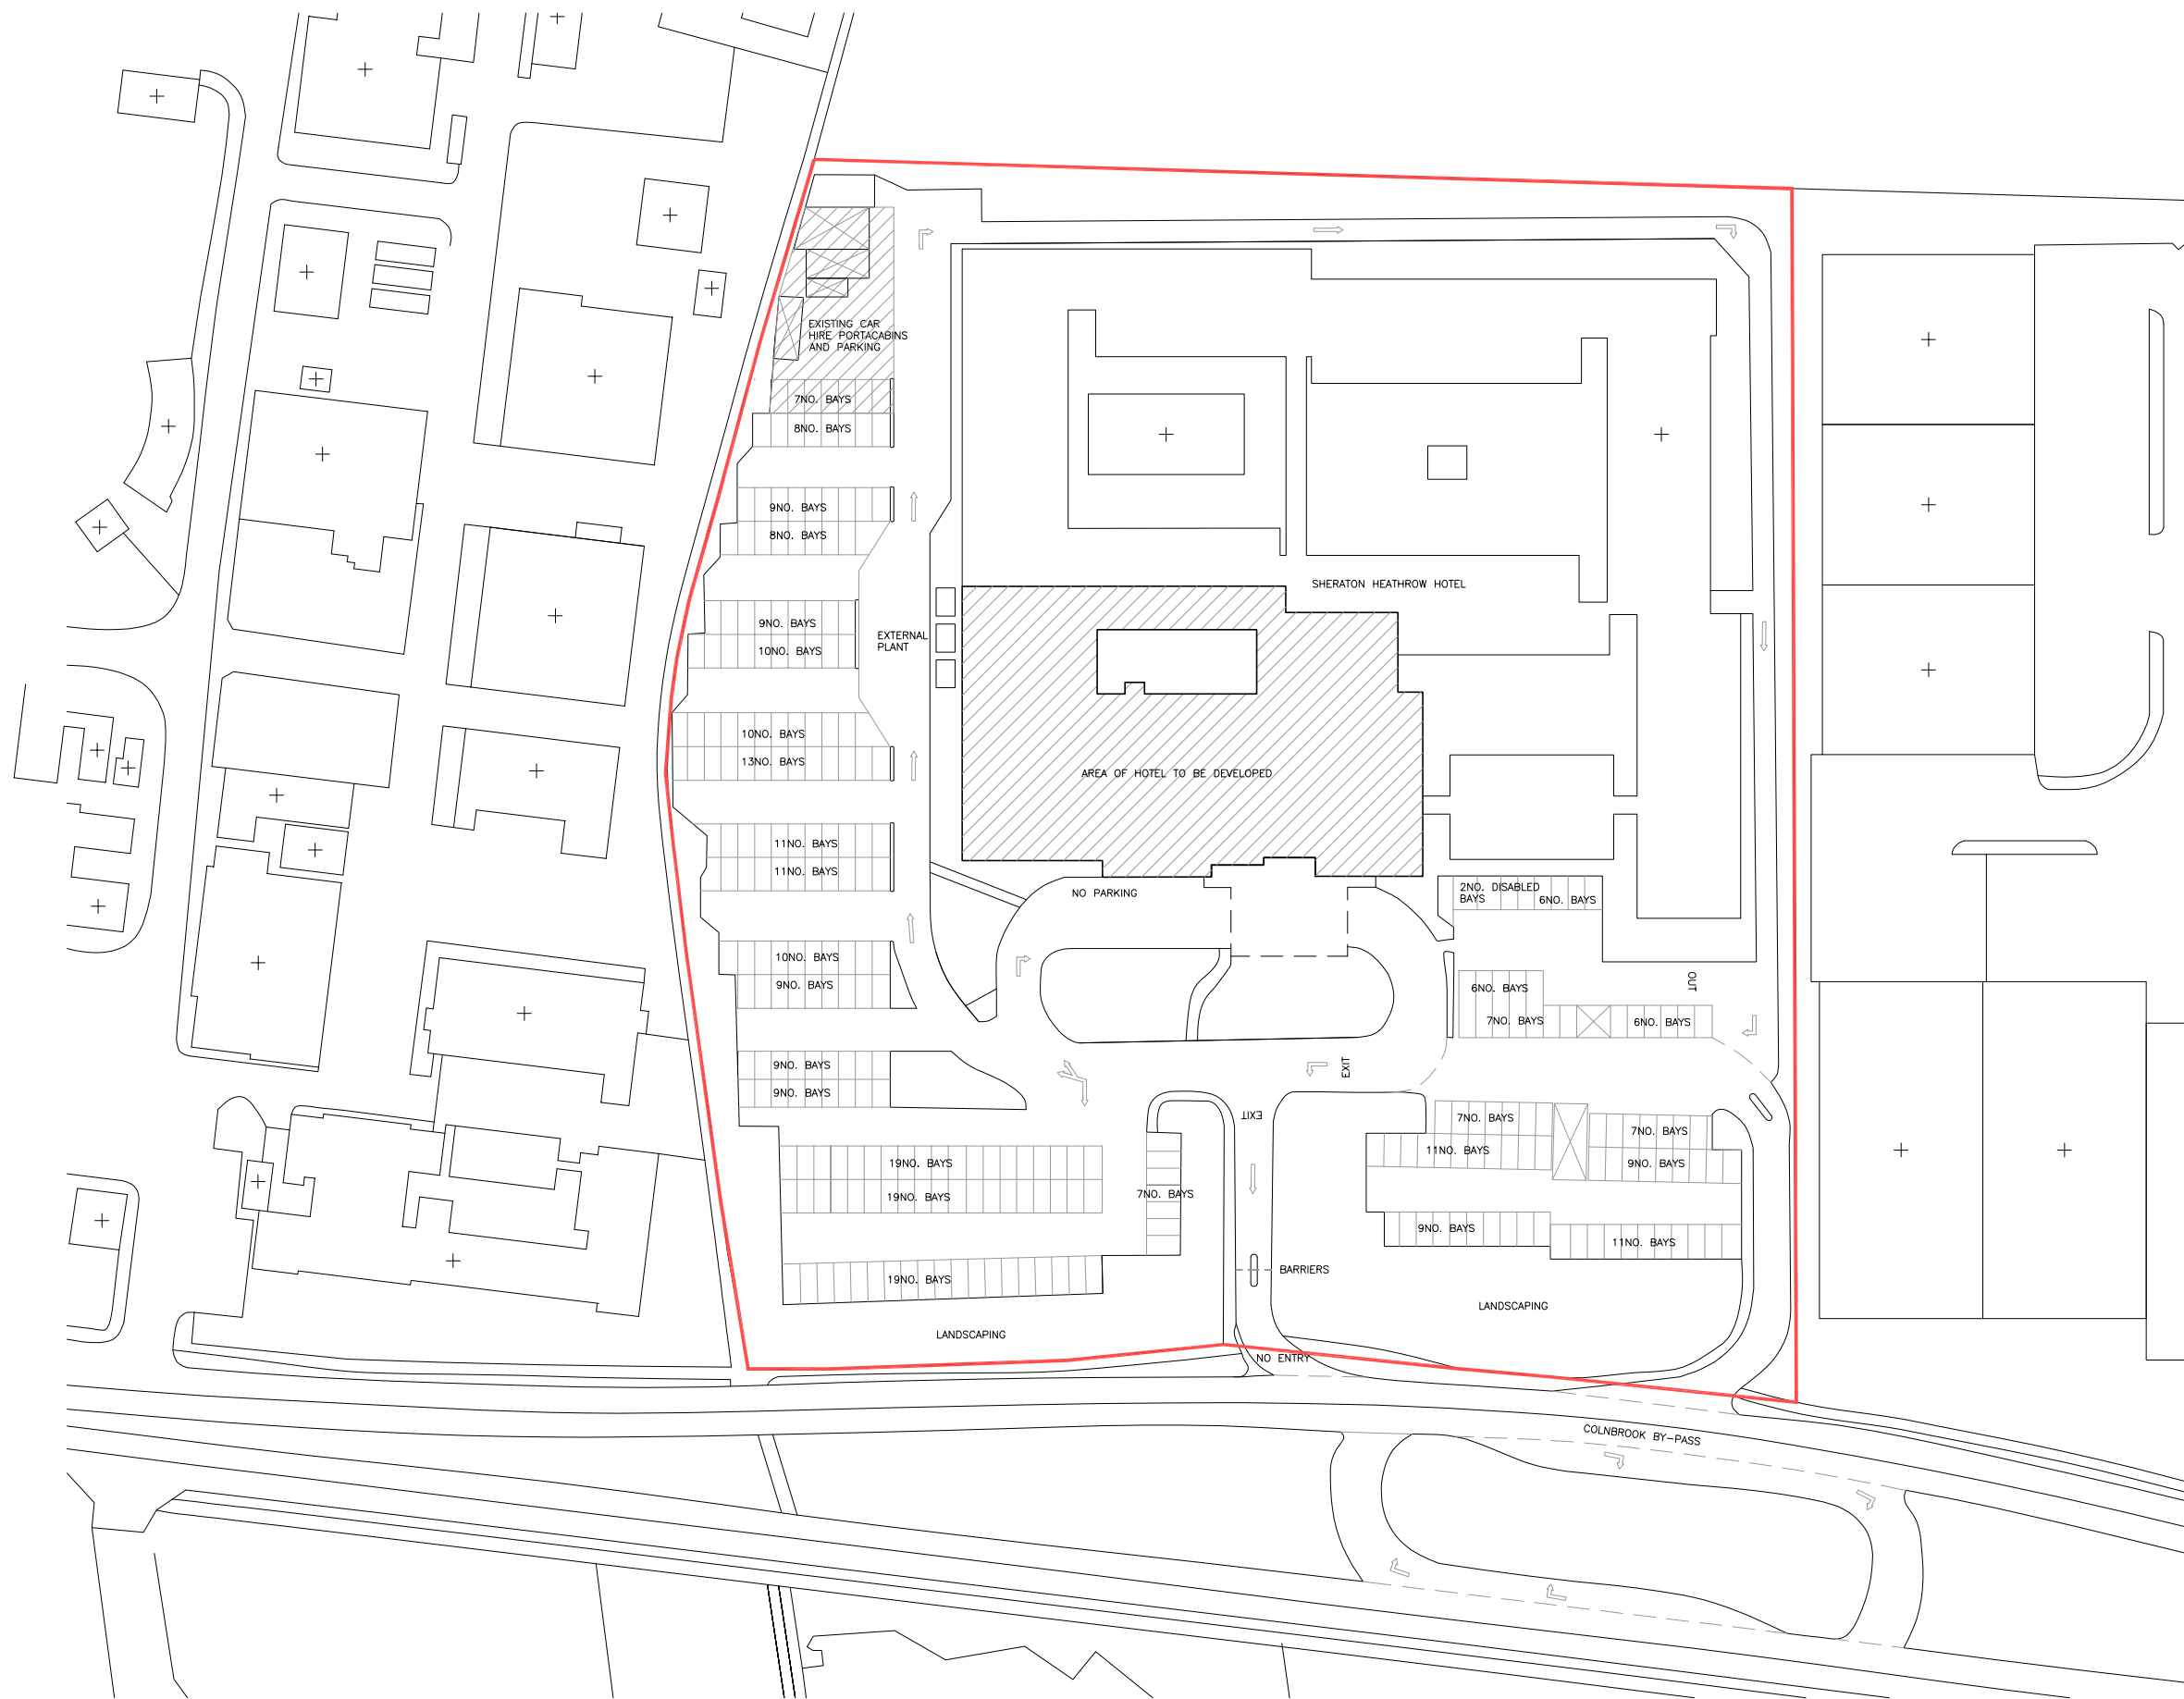

LEACH RHODES WALKER
ARCHITECTS

SHERATON HEATHROW HOTEL WEST DRAYTON

Location Plan

Drn By: UA Auth By: AF Date: 8th Sept 2011
Drg No: 7090-L(20)01 1:1000@A3 Rev:

LEACH RHODES WALKER
Riverside Manchester M3 5AA
t: +44 (0) 161 833 0211 f: +44 (0) 161 832 7757
e: info@lrw.co.uk www.lrw.co.uk

File loc: L:\7090 Sheraton Hotel\Drawings\plotted\7090-7090-(20) 01 Location Plan Printed By: Unigra Atom

SCALE 10m 50m