

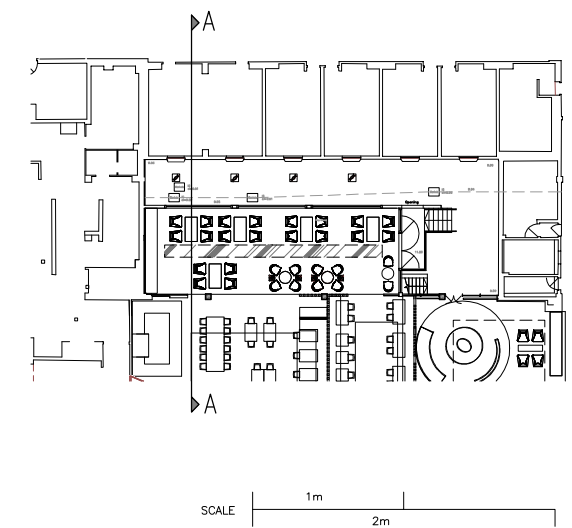


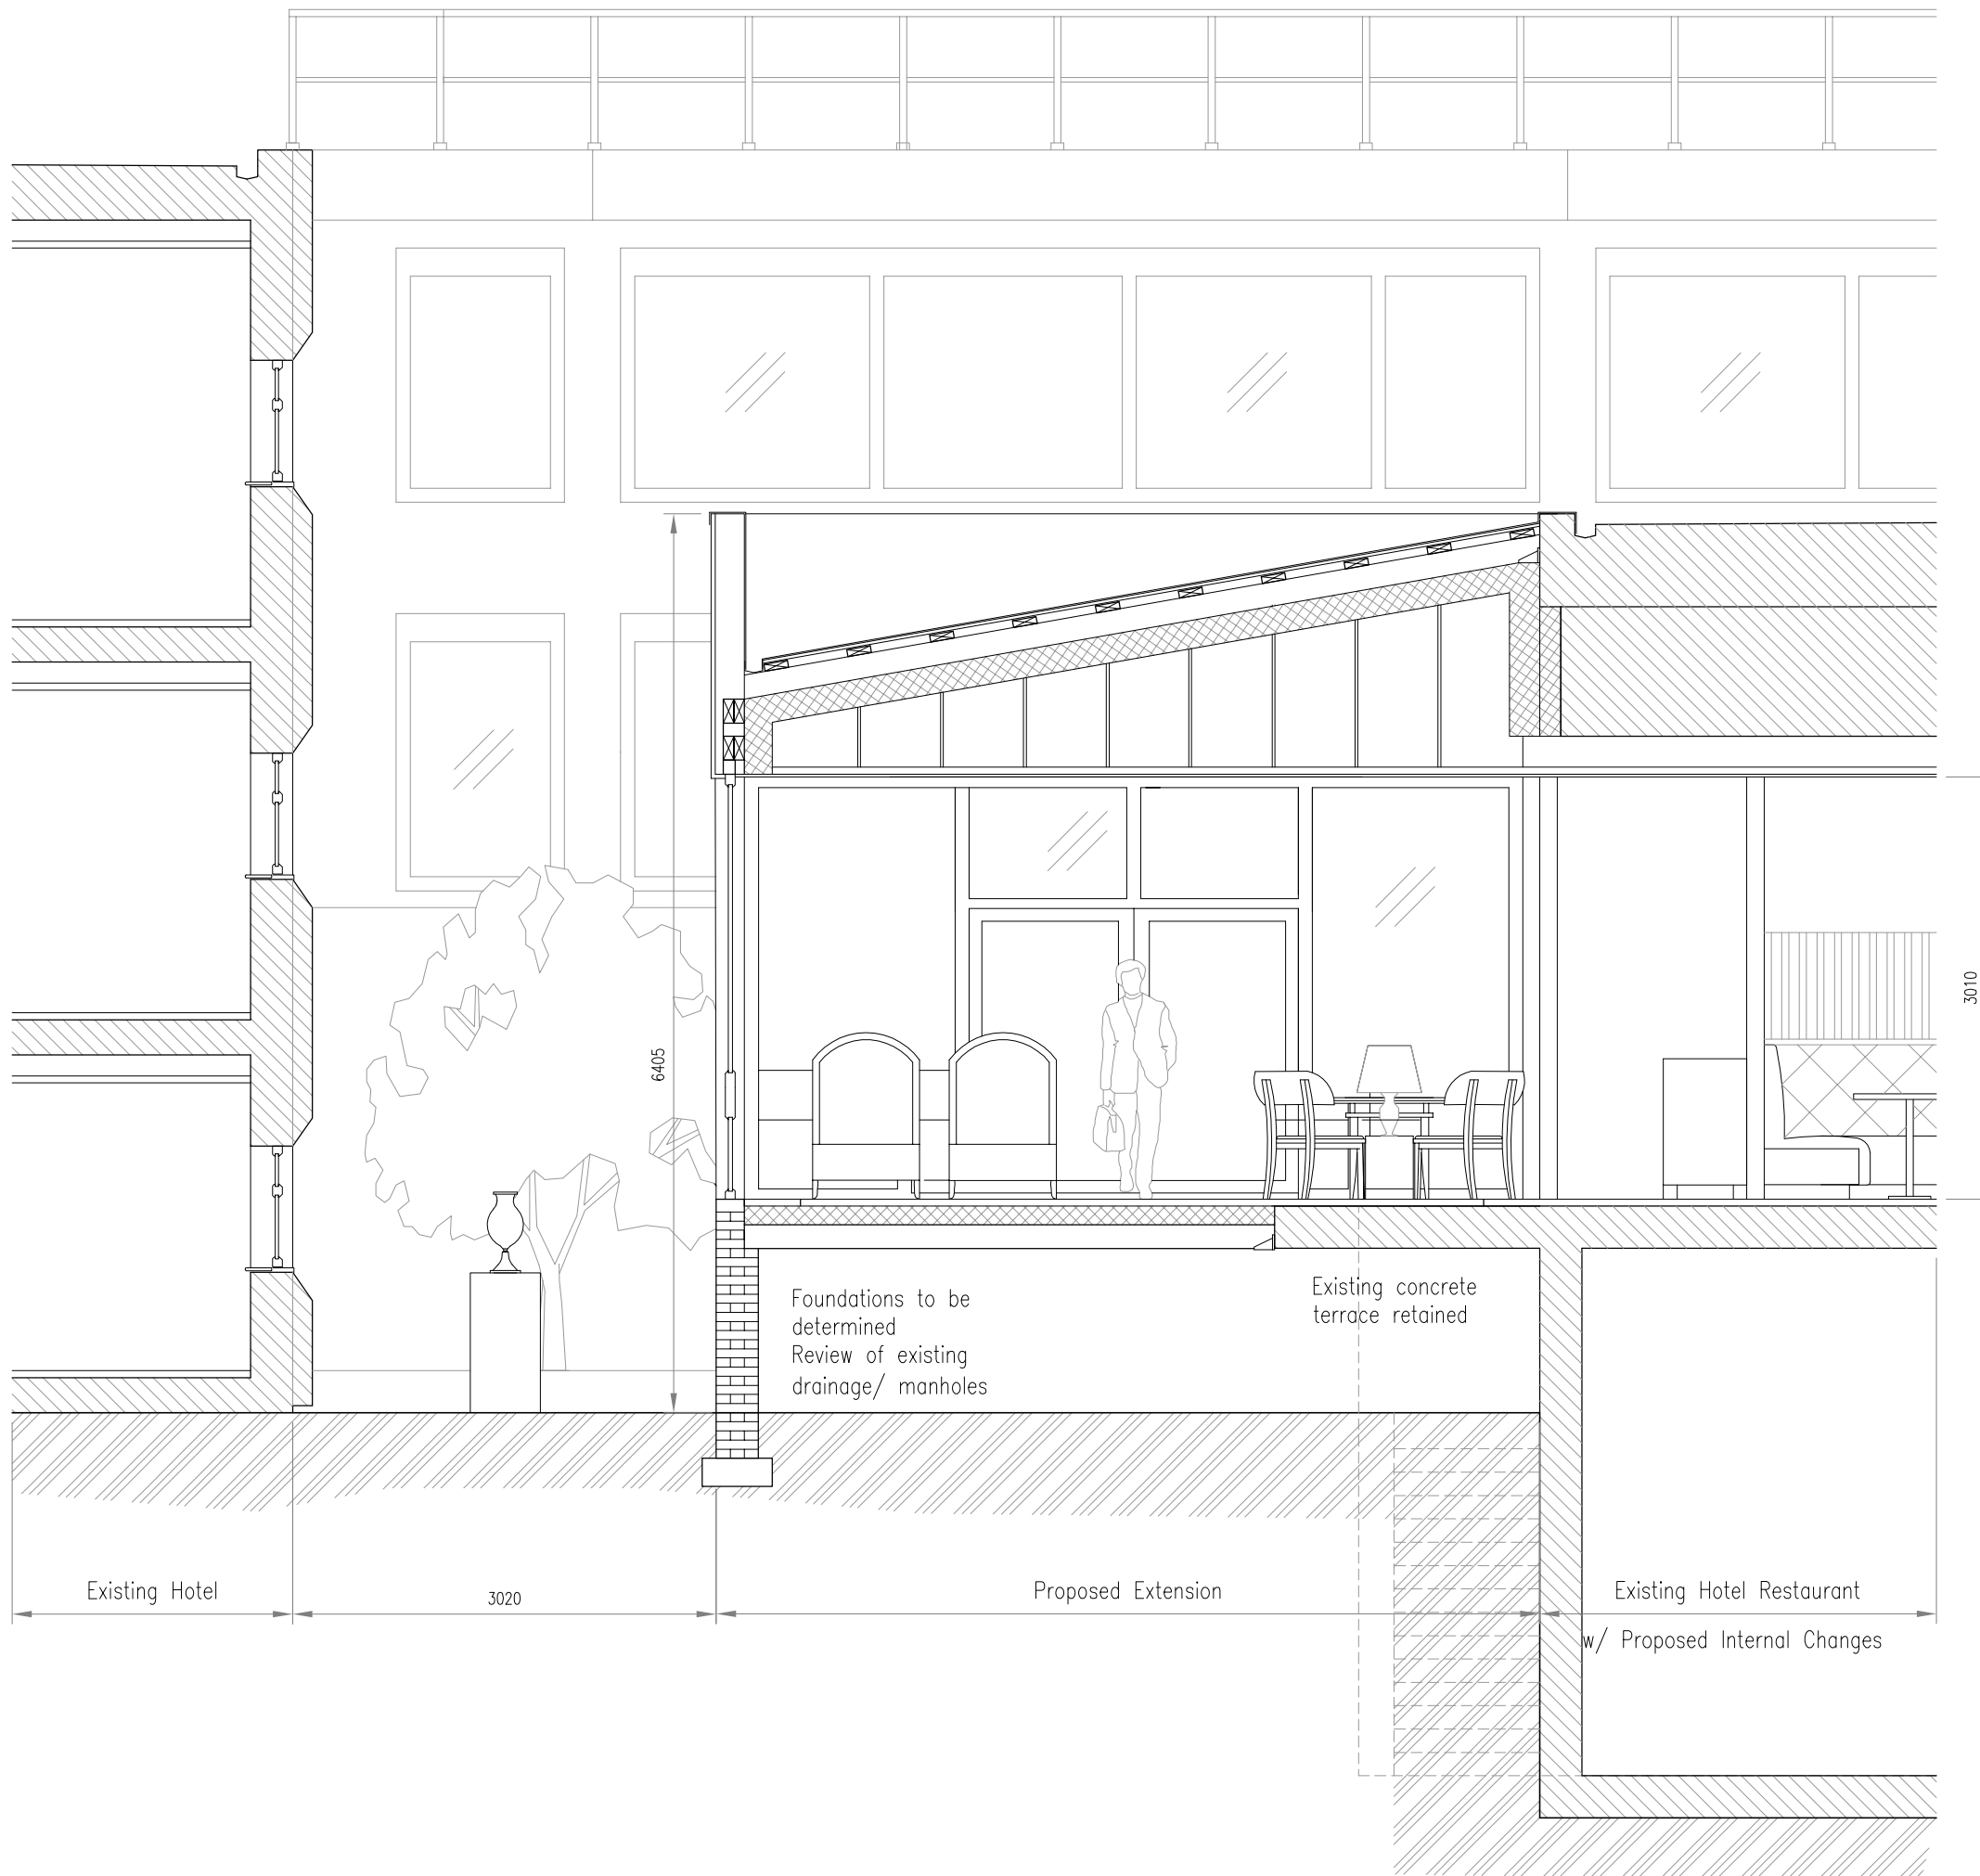

51.26
▼
49.79
▼

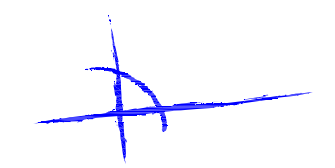

LEACH RHODES WALKER
ARCHITECTS

SHERATON HEATHROW HOTEL WEST DRAYTON

Proposed Section A-A

Dm By: UA Auth By: AF Date: 07 Sept 2011
Drg No: 7090-L(20)21 1:50@A3 Rev:

LEACH RHODES WALKER
Riverside Manchester M3 5AA
t: +44 (0) 161 833 0211 f: +44 (0) 161 832 7757
e: info@lrw.co.uk www.lrw.co.uk