


Location Plan

Site Address: **Waverley, 11, Charville Lane, Hayes, UB4 8PH**

Date Produced: 28-Jan-2026

Scale: 1:1250 @A4

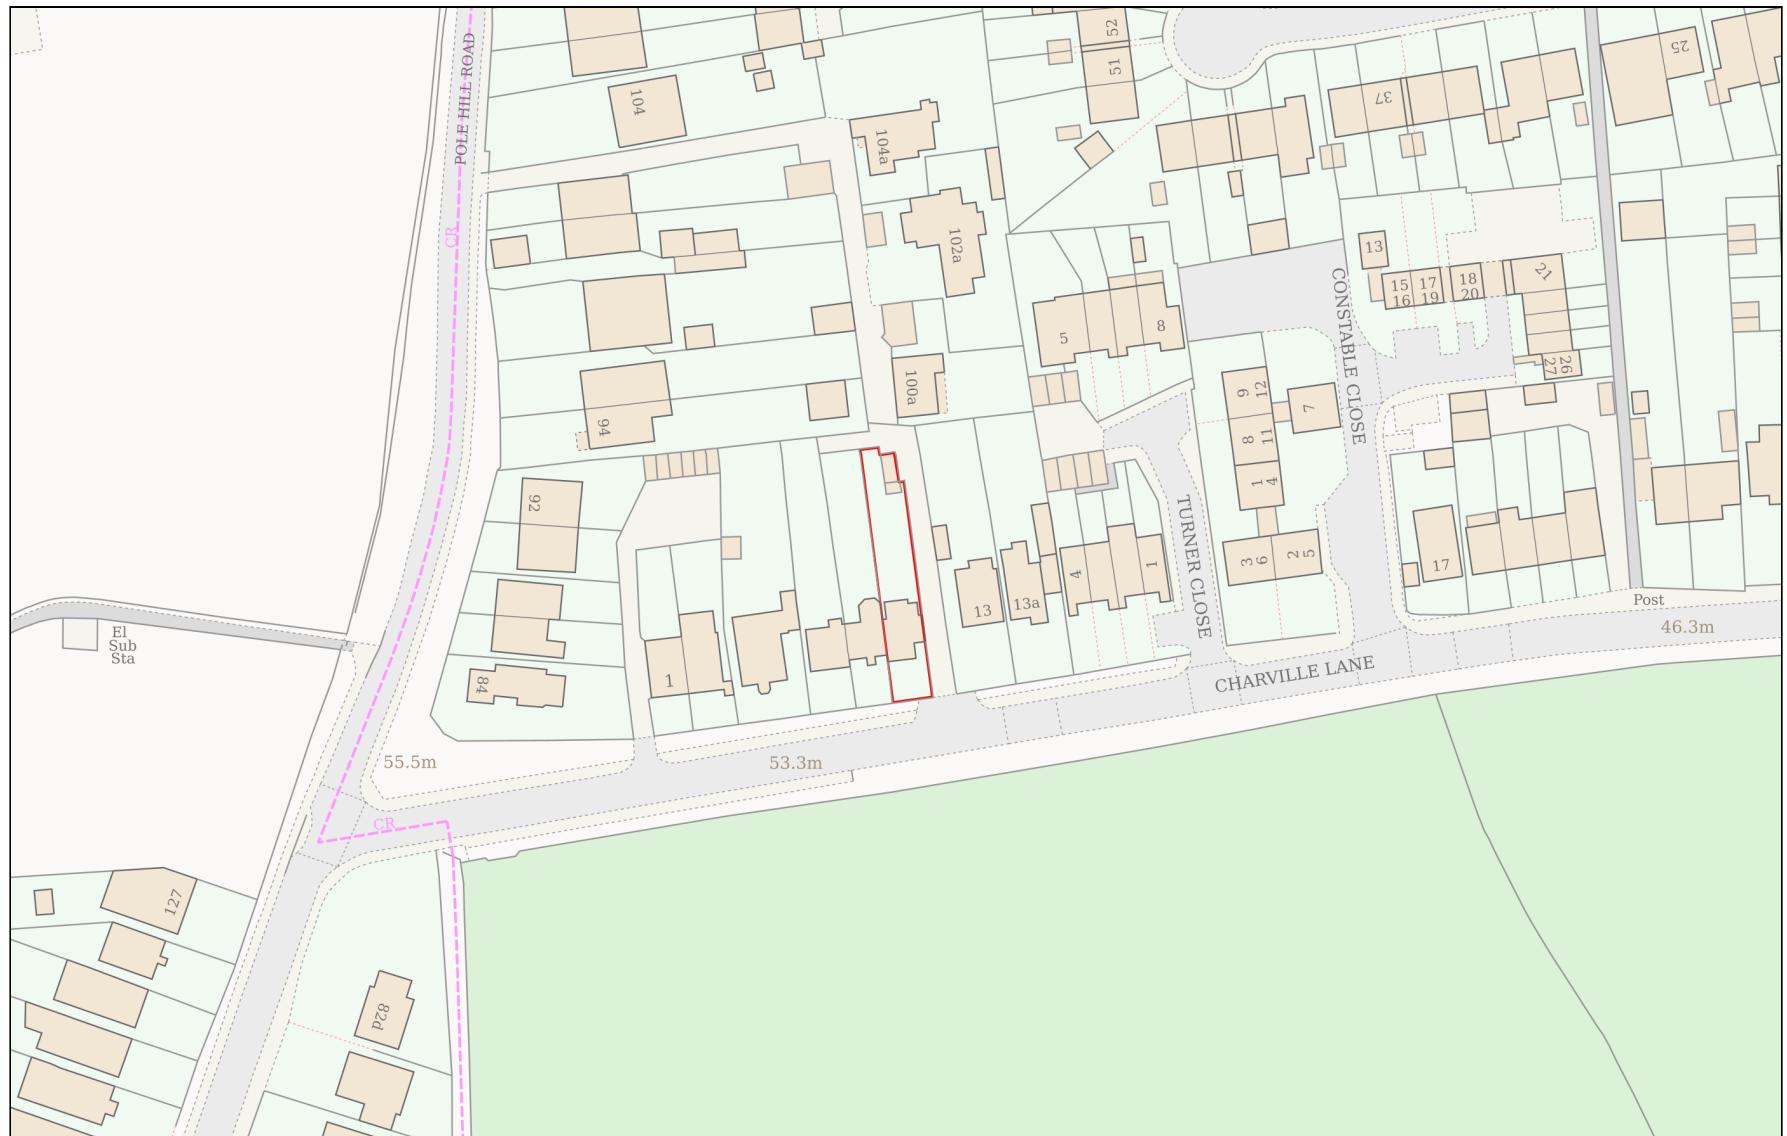

Planning Portal Reference: **PP-14643074v1**

A horizontal number line representing a race track. The line starts at 0 and ends at 50. There is a tick mark at 10 and a bracket above the line from 10 to 20 labeled '10-20 Metres'.