

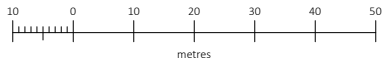
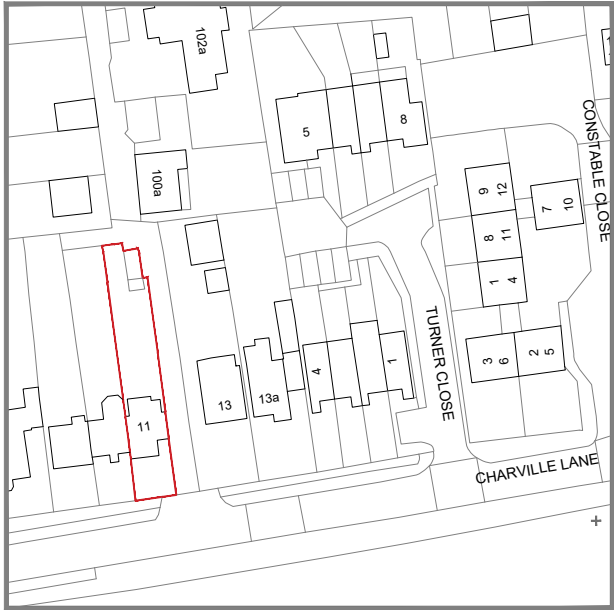


OS MAP - SCALE 1:1250

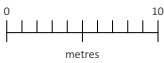

BLOCK PLAN - SCALE 1:500

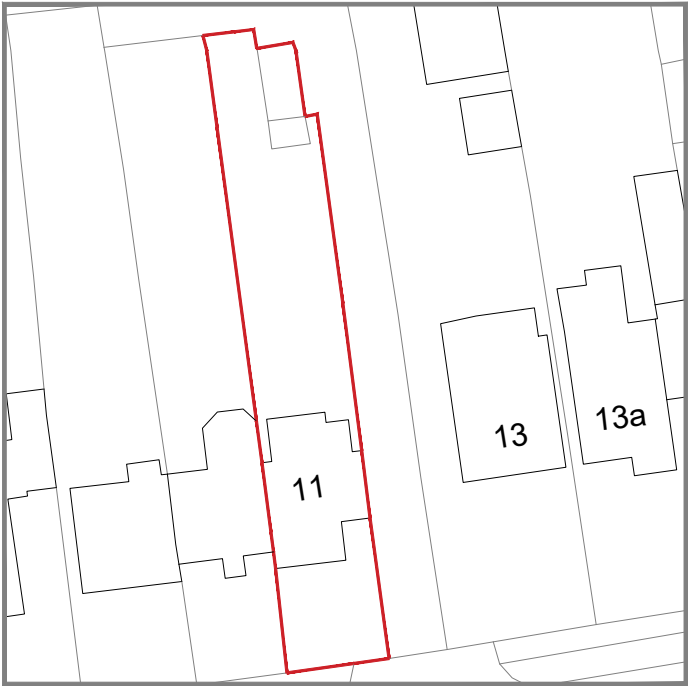

© Crown copyright 2025 Ordnance Survey 100053143



Amico Design Limited

Grange Park Court, 3 Roman Way,
Northampton, NN4 5EA

01604 871809

hello@amicodesign.co.uk

www.amicodesign.co.uk

-	FIRST ISSUE	XX	DD.MM.YY
REV:	DESCRIPTION:	BY:	DATE:

STATUS: **PLANNING**

CLIENT: MR SINGH

PROJECT: 11 CHARVILLE LANE,
HAYES, UB4 8PH

DRAWING
TITLE: OS MAP

SCALE AT A4: 1:1250/1:500	DATE: 06/01/26	DRAWN: HK	CHECKED: GB
PROJECT NO: 25218	DRAWING NO: AD-OS	REVISION: -	