


SCALE
0M 1M 2M 3M 4M 5M 6M 7M 8M 9M 10M

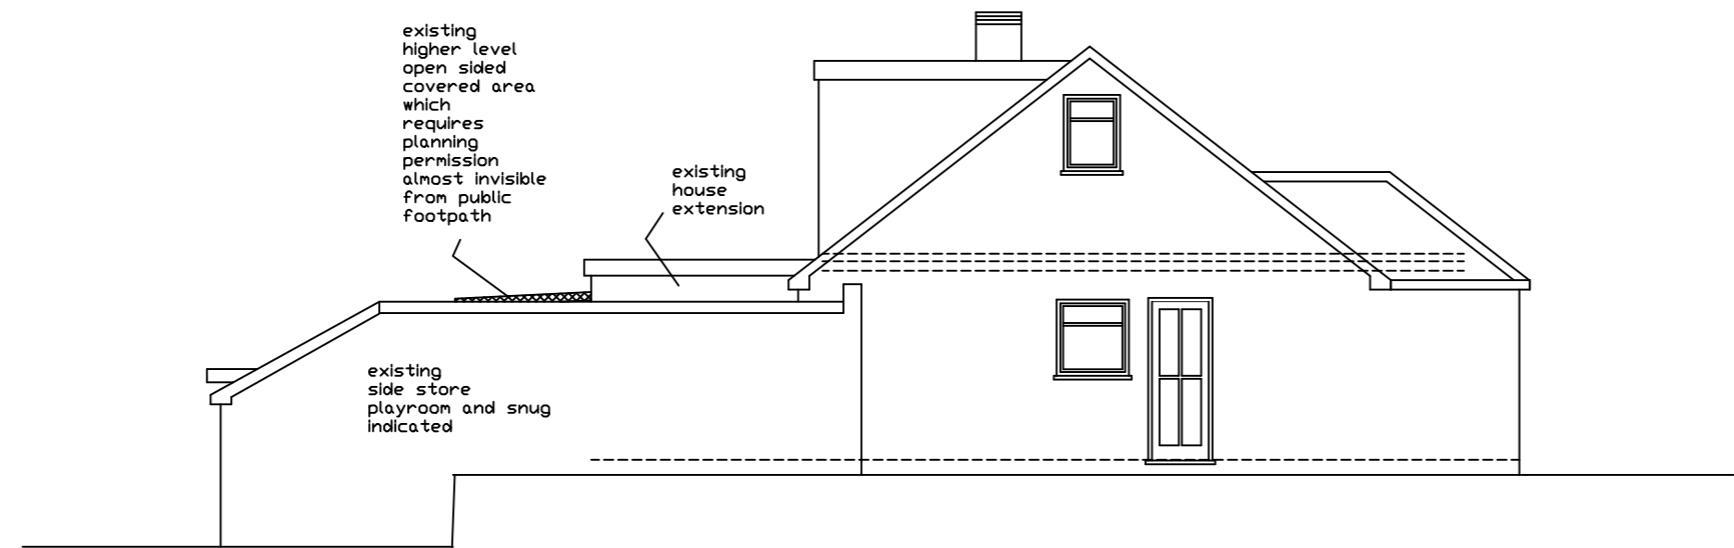

A3 PAPER

Elevations
from Footpath

JAC Associates

Property Consultants

Mob: 07779 653101
jac.consultants@ntlworld.com

Actual Existing Side Elevation
with side store/ playroom snug
extension shown

Project
20 Glenhurst Avenue
Ruislip
MIDDX

Client
Mr
Tel:

Drawing Title
Proposed Rear Covered
Area

Drawing Number
glenhurstave-20 / 6
elevations from footpath

Scale Date
1 : 100 10-10-20

All dimensions and information contained in these plans should be checked on site and with the Local Authority prior to commencing any building works. The works may also be covered by the Town and Country Planning Acts, Building Acts and The Party Wall Act. No works should be commenced prior to obtaining all necessary consents.