


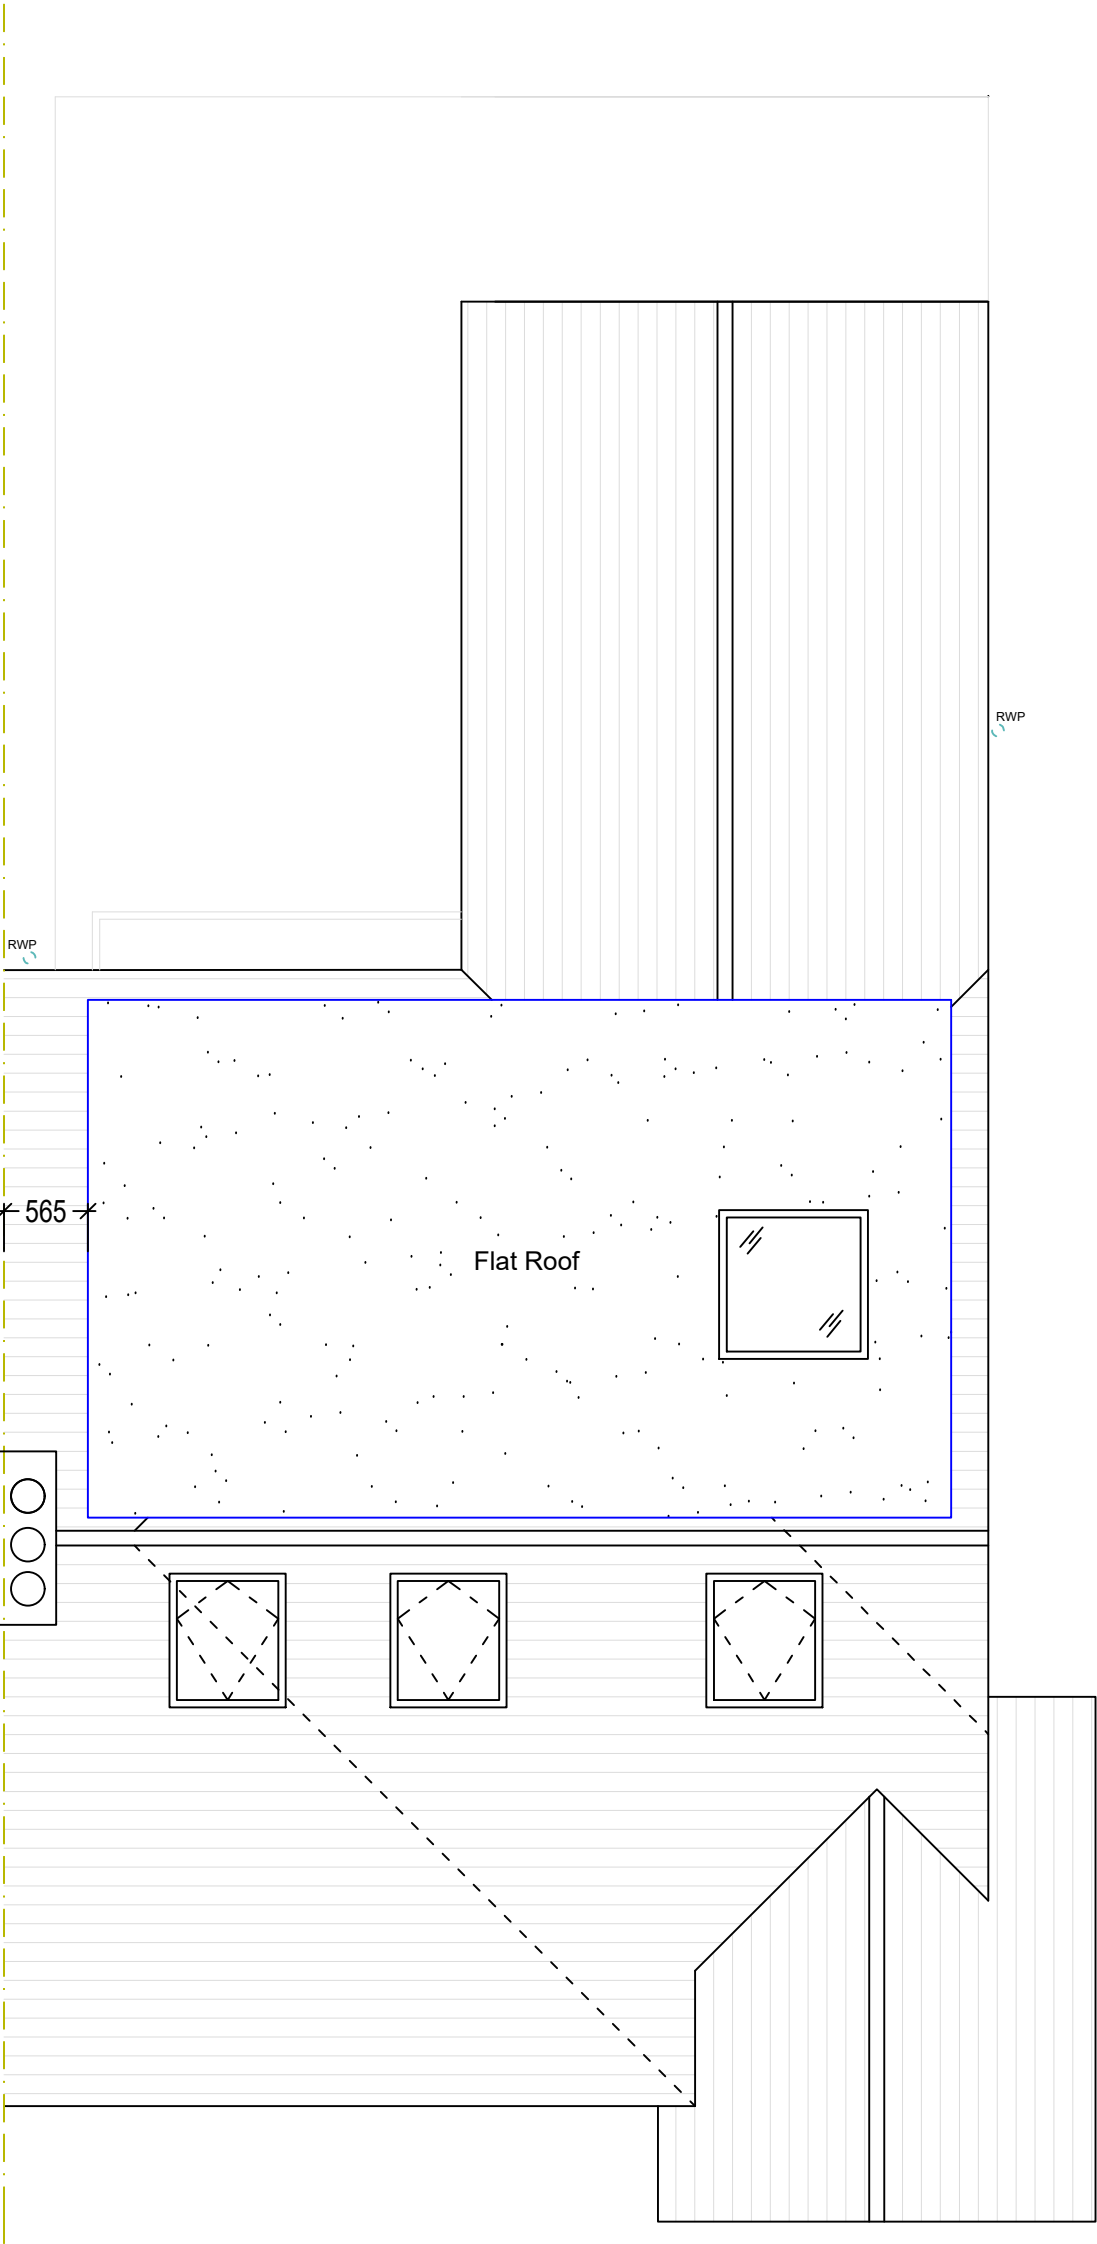

○

R o o f P l a n

1 : 5 0

- NOTES GENERAL:
- Work to figured dimensions and relative position only, confirm to designer
 - This drawing is to be read in conjunction with all relevant drawings, detailed specifications where applicable and all associated drawings in this series (if any)
 - Any discrepancy on this drawing is to be reported immediately to Oakman Architecture Ltd for clarification
 - The contractor is responsible for all temporary works and for the stability of the works in progress

	05.02.24	BJS			
Revision	Date	Drawn	Designer	Checked	Approved

Revision History

OAKMAN
ARCHITECTURE.

© Address:
7 Denham Way,
Denham
UB9 5AX

© Mob : 07787197752
E_mail : benjamin@oakmanltd.com

Project Address:
106 Northwood Road,
Harefield,
UB9 6PS

Client:
Darren Miller

PROPOSED

Drawing Number: 2307-104 Scales: 1:50 @ A3 Rev. No. —