



Scale 1:200

**Plot Plan As Existing
And Proposed**

264 Balmoral Drive

Only use figured dimensions. All dimensions are to be checked prior to use. This drawing remains the copyright of Eurohaus Ltd, and may not be reproduced without their permission. Unauthorised reproduction is a breach of copyright. All discrepancies are to be reported prior to construction.

NOTES RELATING TO THIS DRAWING

Do not use this drawing to build from without it being noted as issued for 'Construction' in the title panel below.

REVISIONS

DATE	DESCRIPTION OF REVISION.	BY	REV.




WWW.EUROHAUS.CO.UK
WWW.EUROHAUS-PRODUCTS.DE

ARCHITECTURE
CONSTRUCTION CONSULTANTS
PROPERTY SERVICES

PROJECT	264 Balmoral Drive Hayes UB4 8DQ
CLIENT	S. Randhawa
TITLE	Plot Plan As Existing And Proposed
DRAWN BY	TM
SCALE	1:200 @ A3
DATE	July 2024
ISSUE FOR	Planning
CHECKED	AJM

DRNG. NO.	6424/ 002	Rev.
-----------	-----------	------

THIS DRAWING IS THE COPYRIGHT OF EUROHAUS LTD. ONLY THOSE WITH WHOM WE HAVE CONTRACTED MAY COPY OR USE IT.
NO LIABILITY IS ACCEPTED FOR UNAUTHORISED USE.

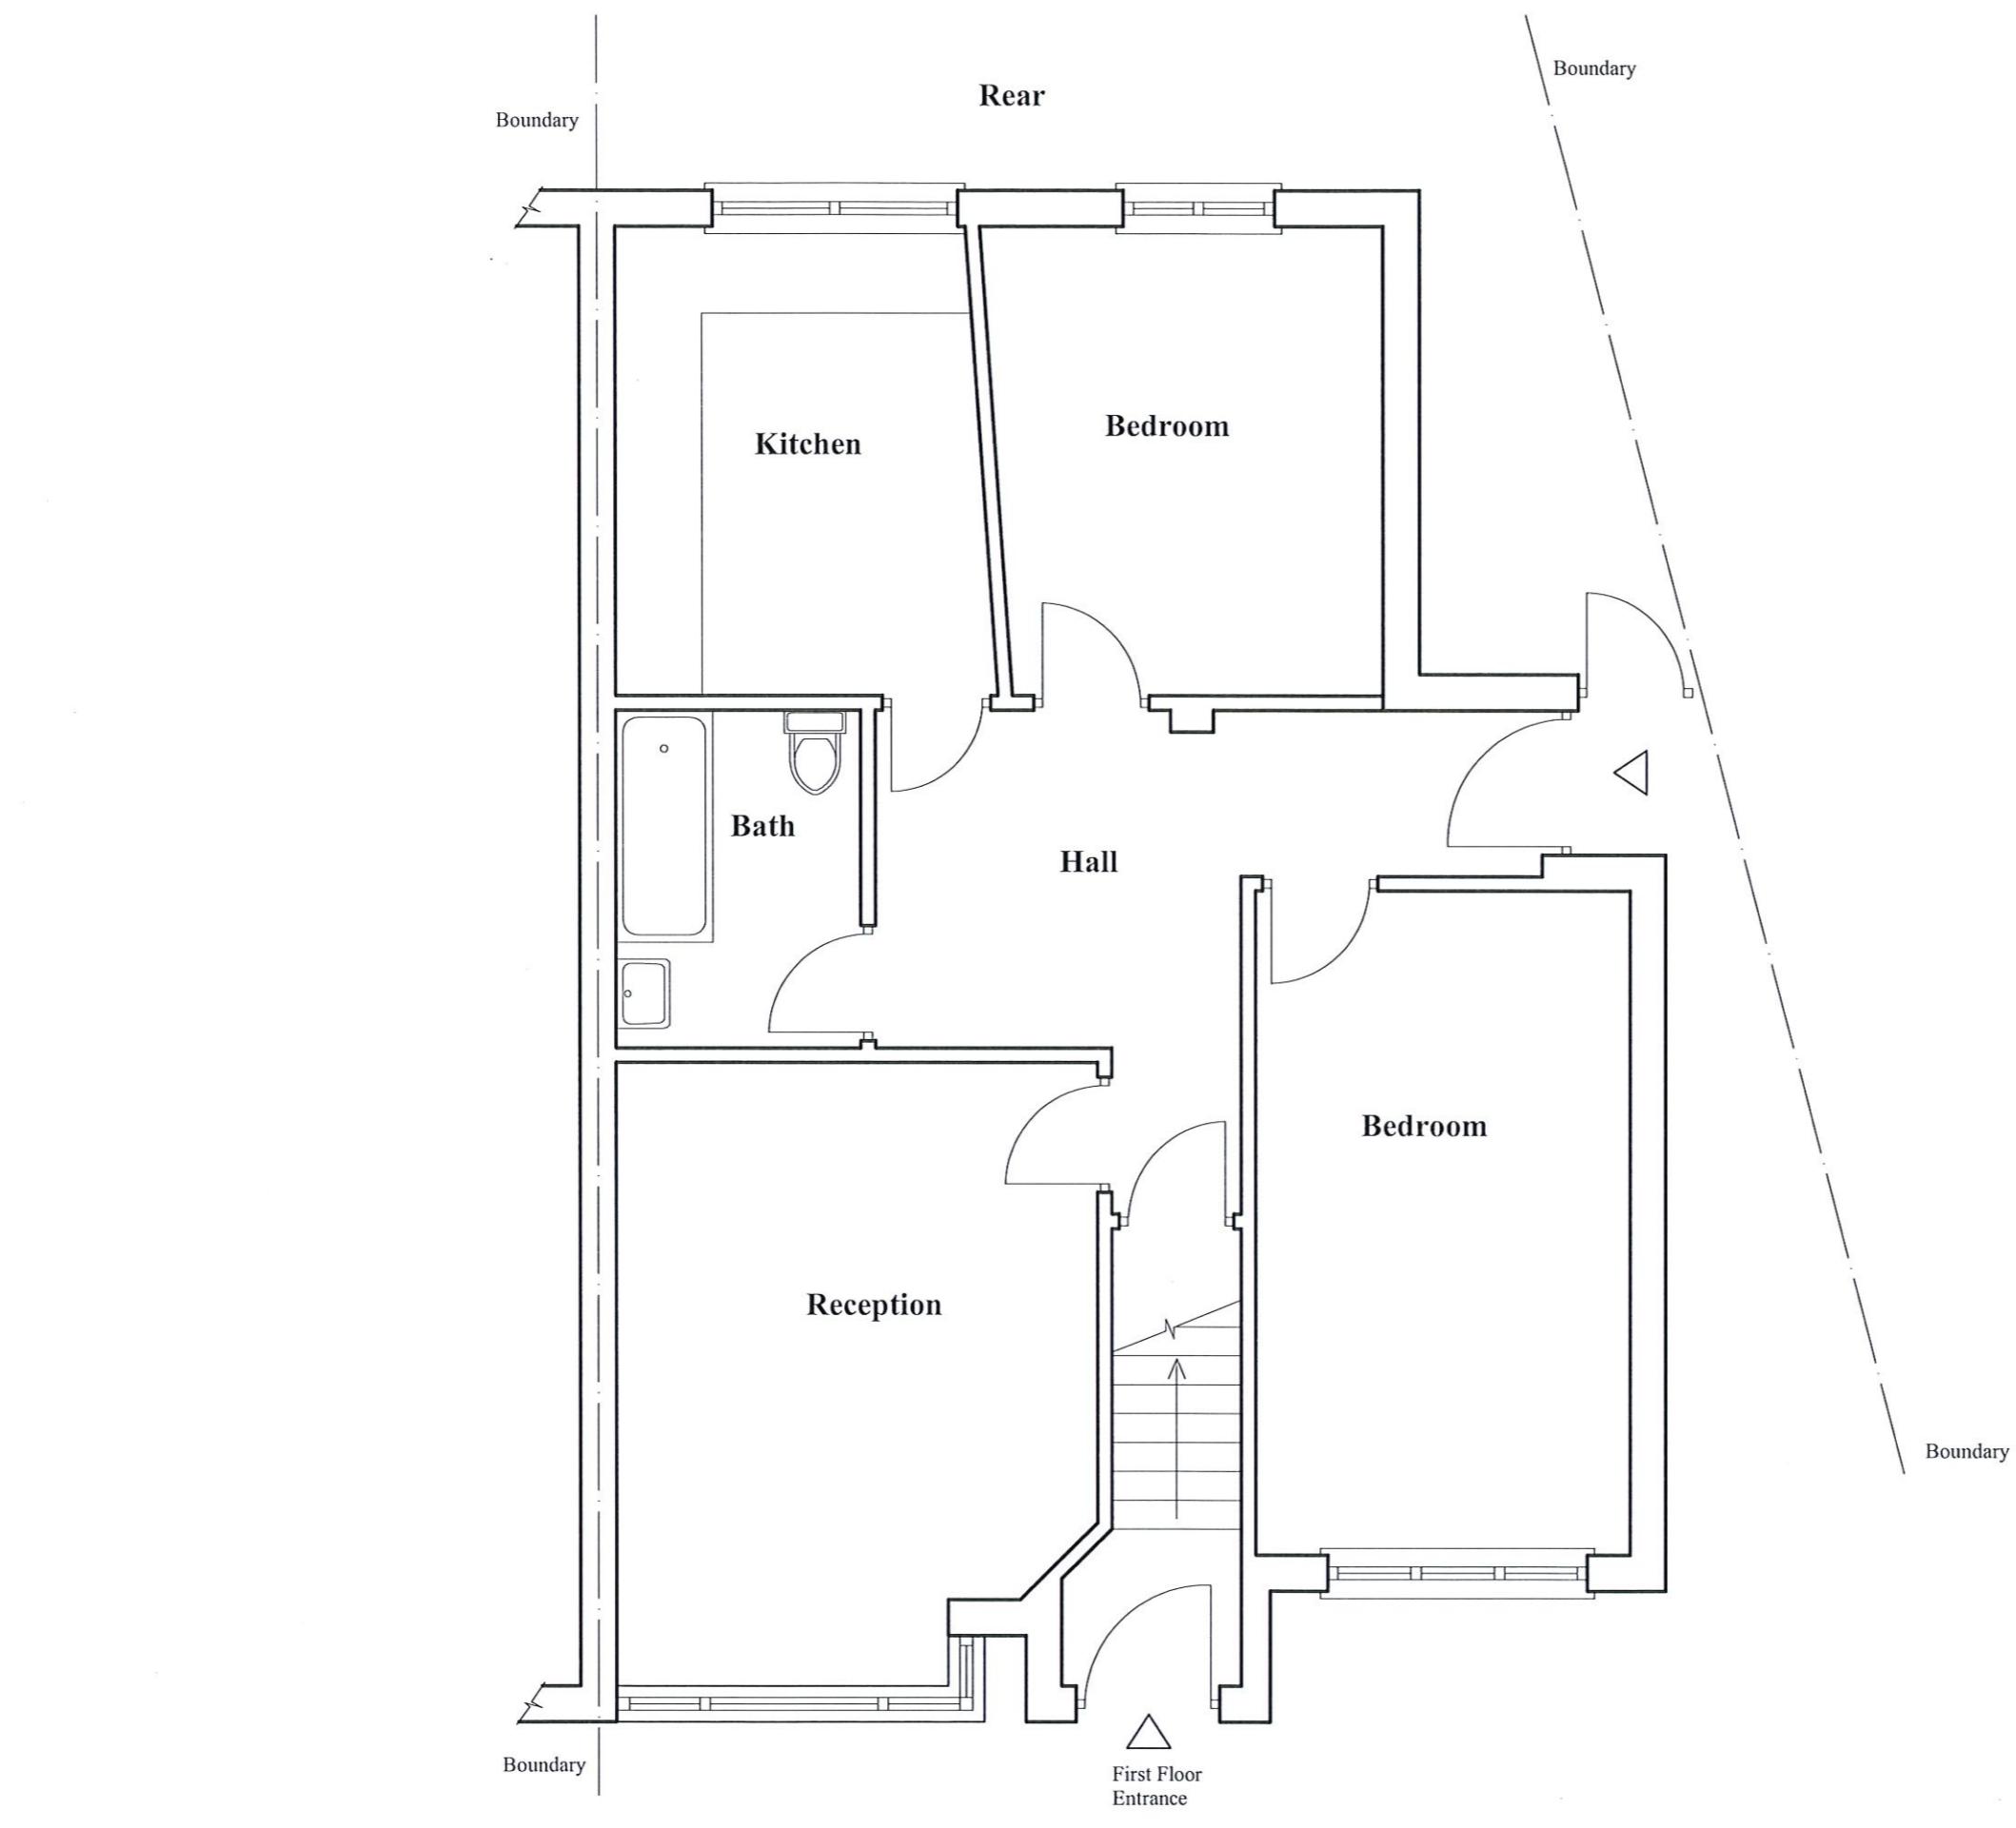

Scale 1:50

**Ground Floor As Existing
And Proposed**

264 Balmoral Drive

Only use figured dimensions. All dimensions are to be checked prior to use. This drawing remains the copyright of Eurohaus Ltd. and may not be reproduced without their permission. Unauthorised reproduction is a breach of copyright. All discrepancies are to be reported prior to construction.

NOTES RELATING TO THIS DRAWING

Do not use this drawing to build from without it being noted as issued for 'Construction' in the title panel below.

REVISIONS

DATE	DESCRIPTION OF REVISION.	BY	REV.



WWW.EUROHAUS.CO.UK
WWW.EUROHAUS-PRODUCTS.DE

ARCHITECTURE
CONSTRUCTION CONSULTANTS
PROPERTY SERVICES

PROJECT	264 Balmoral Drive Hayes UB4 8DQ
CLIENT	S. Randhawa
TITLE	Ground Floor As Existing And Proposed
DRAWN BY	TM
SCALE	1:50 @ A3
DATE	July 2024
ISSUE FOR	Planning
CHECKED	AJM

DRNG. NO.	6424/ 003	Rev.
-----------	-----------	------

THIS DRAWING IS THE COPYRIGHT OF EUROHAUS LTD. ONLY THOSE WITH WHOM WE HAVE CONTRACTED MAY COPY OR USE IT.
NO LIABILITY IS ACCEPTED FOR UNAUTHORISED USE.



Elevation Photos 1

264 Balmoral Drive


Only use figured dimensions. All dimensions are to be checked prior to use. This drawing remains the copyright of Eurohaus Ltd. and may not be reproduced without their permission. Unauthorised reproduction is a breach of copyright. All discrepancies are to be reported prior to construction.

NOTES RELATING TO THIS DRAWING

Do not use this drawing to build from without it being noted as issued for 'Construction' in the title panel below.

REVISIONS

DATE	DESCRIPTION OF REVISION.	BY	REV.

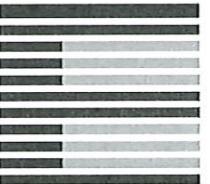

E U R O H A U S
ENGLAND & GERMANY


WWW.EUROHAUS.CO.UK
WWW.EUROHAUS-PRODUCTS.DE

ARCHITECTURE
CONSTRUCTION CONSULTANTS
PROPERTY SERVICES

PROJECT	264 Balmoral Drive Hayes UB4 8DQ
CLIENT	S. Randhawa
TITLE	Elevation Photos 1
DRAWN BY	TM
SCALE	NTS
DATE	July 2024
ISSUE FOR	Planning
CHECKED	AJM

DRNG. NO.	6424/ 004	Rev.
-----------	-----------	------

THIS DRAWING IS THE COPYRIGHT OF EUROHAUS LTD. ONLY THOSE WITH WHOM WE HAVE CONTRACTED MAY COPY OR USE IT.
NO LIABILITY IS ACCEPTED FOR UNAUTHORISED USE.

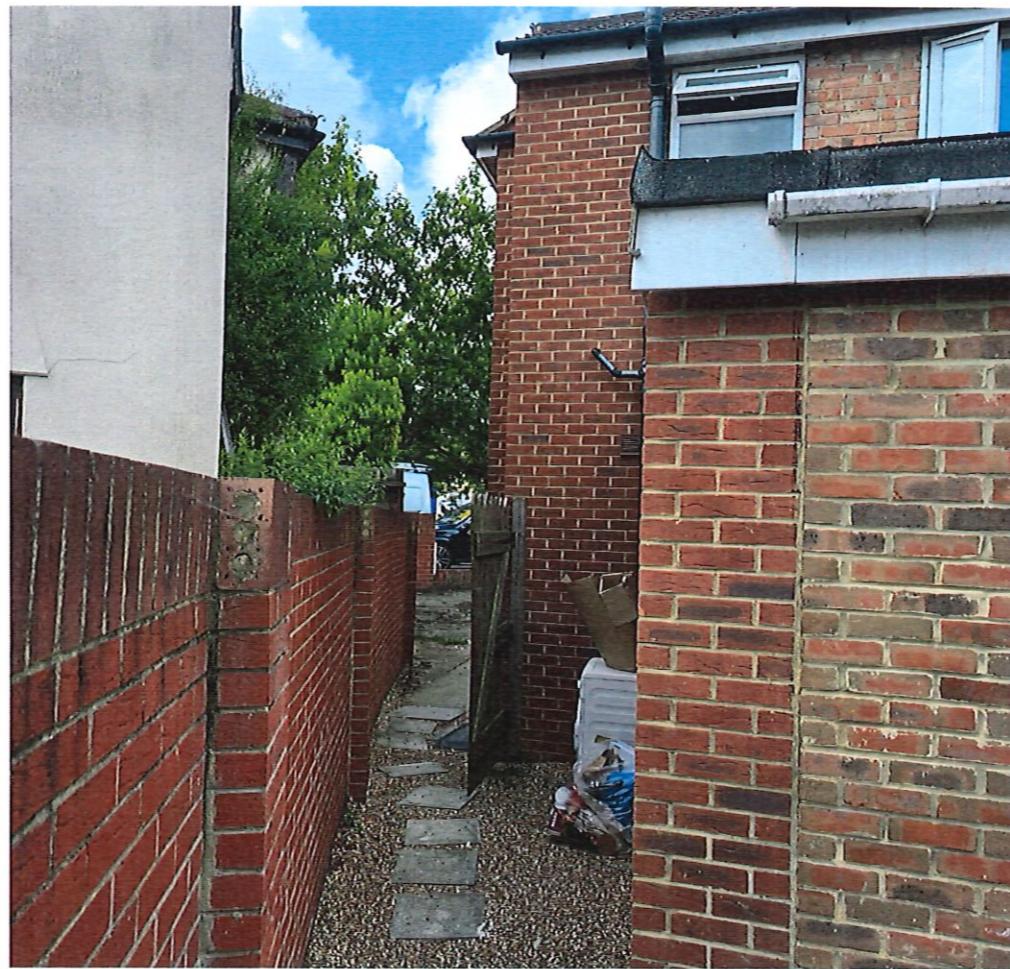

Elevation Photos 2

264 Balmoral Drive


Only use figured dimensions. All dimensions are to be checked prior to use. This drawing remains the copyright of Eurohaus Ltd. and may not be reproduced without their permission. Unauthorised reproduction is a breach of copyright. All discrepancies are to be reported prior to construction.

NOTES RELATING TO THIS DRAWING

Do not use this drawing to build from without it being noted as issued for 'Construction' in the title panel below.

REVISIONS

DATE	DESCRIPTION OF REVISION.	BY	REV.

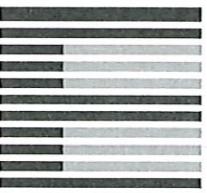

E U R O H A U S
ENGLAND & GERMANY

WWW.EUROHAUS.CO.UK
WWW.EUROHAUS-PRODUCTS.DE

ARCHITECTURE
CONSTRUCTION CONSULTANTS
PROPERTY SERVICES

PROJECT	264 Balmoral Drive Hayes UB4 8DQ
CLIENT	S. Randhawa
TITLE	Elevation Photos 2
DRAWN BY	TM
SCALE	NTS
DATE	July 2024
ISSUE FOR	Planning
CHECKED	AJM

DRNG. NO.	6424/ 005	Rev.
-----------	-----------	------

THIS DRAWING IS THE COPYRIGHT OF EUROHAUS LTD. ONLY THOSE WITH WHOM WE HAVE CONTRACTED MAY COPY OR USE IT.
NO LIABILITY IS ACCEPTED FOR UNAUTHORISED USE.