



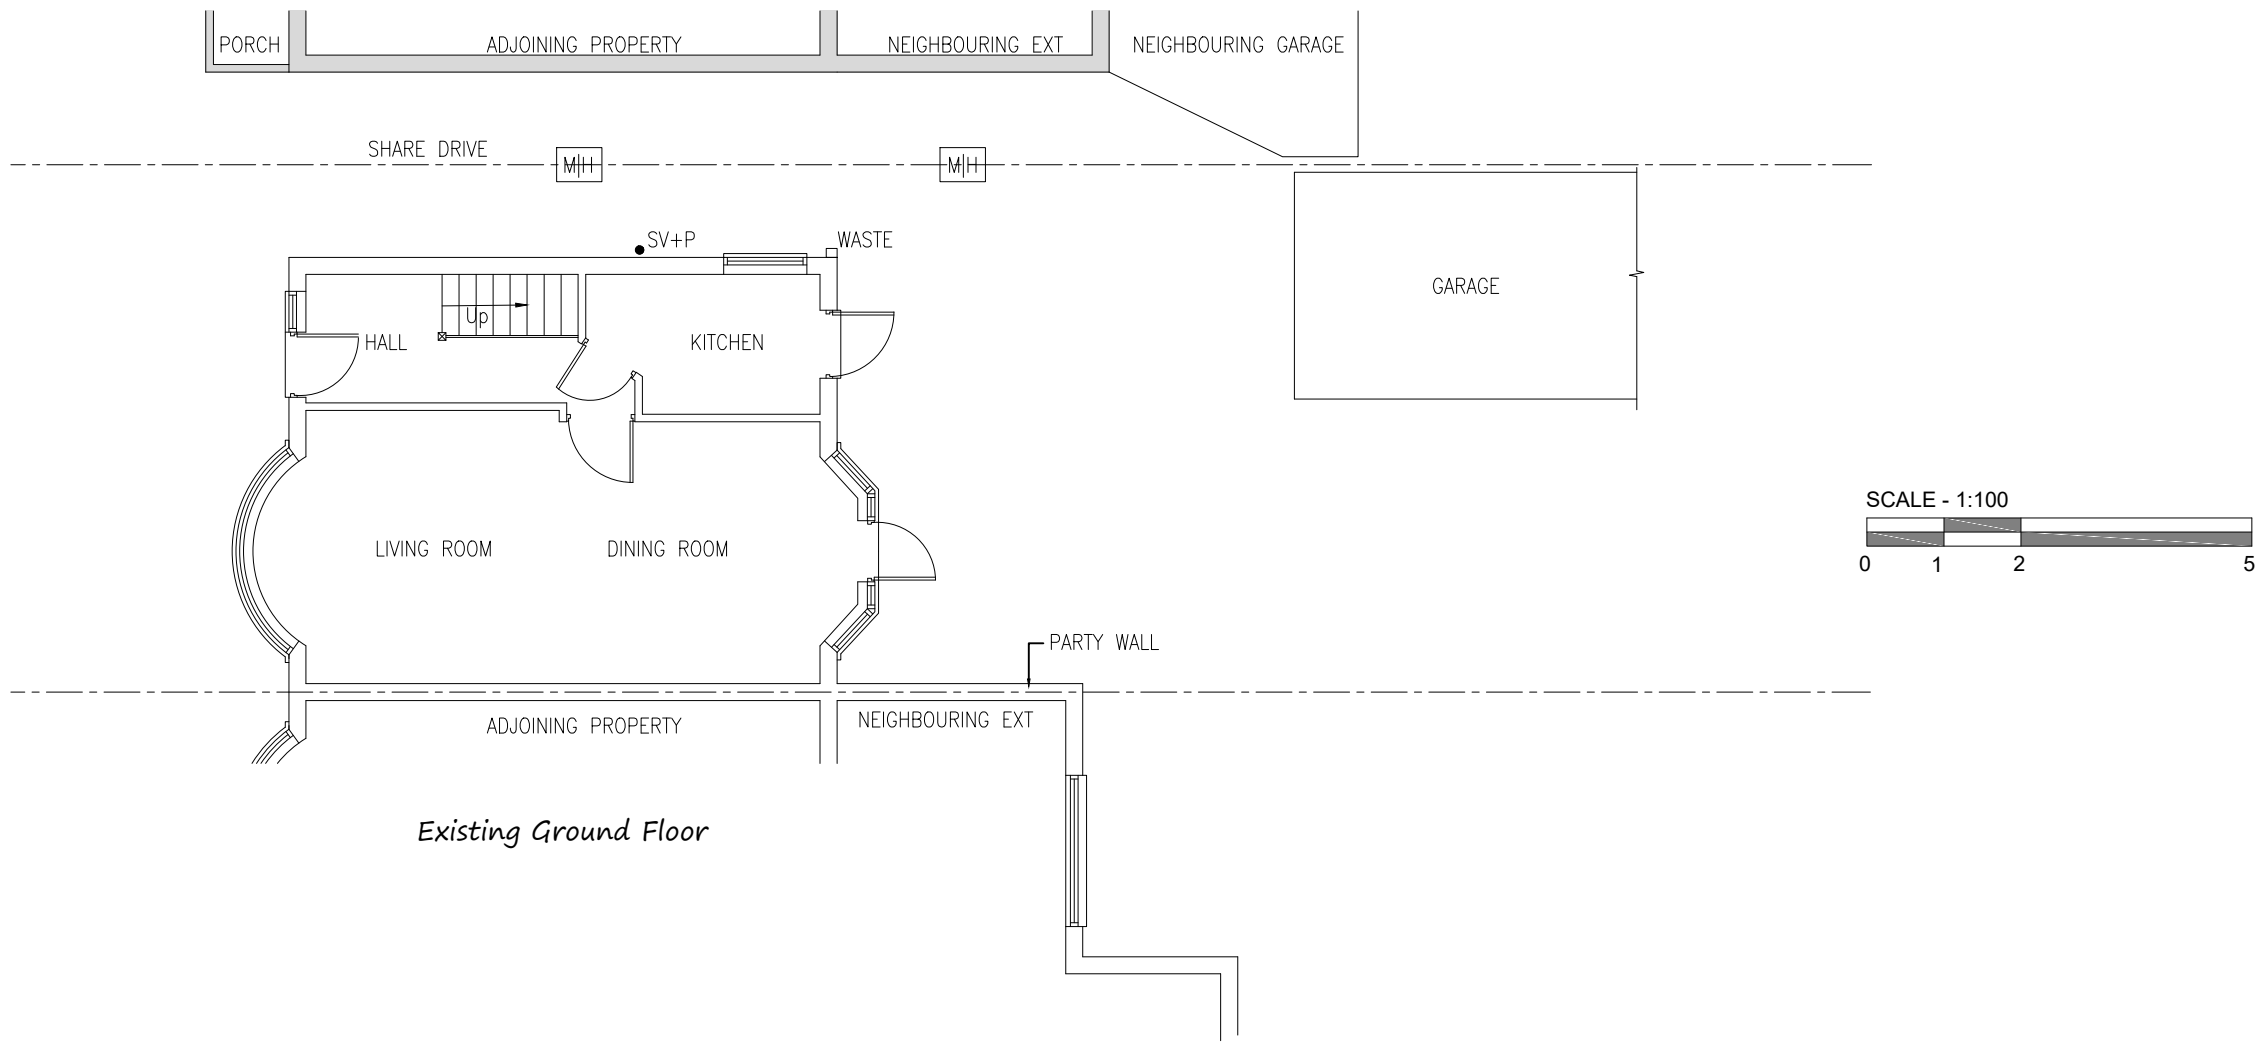

Existing Ground Floor

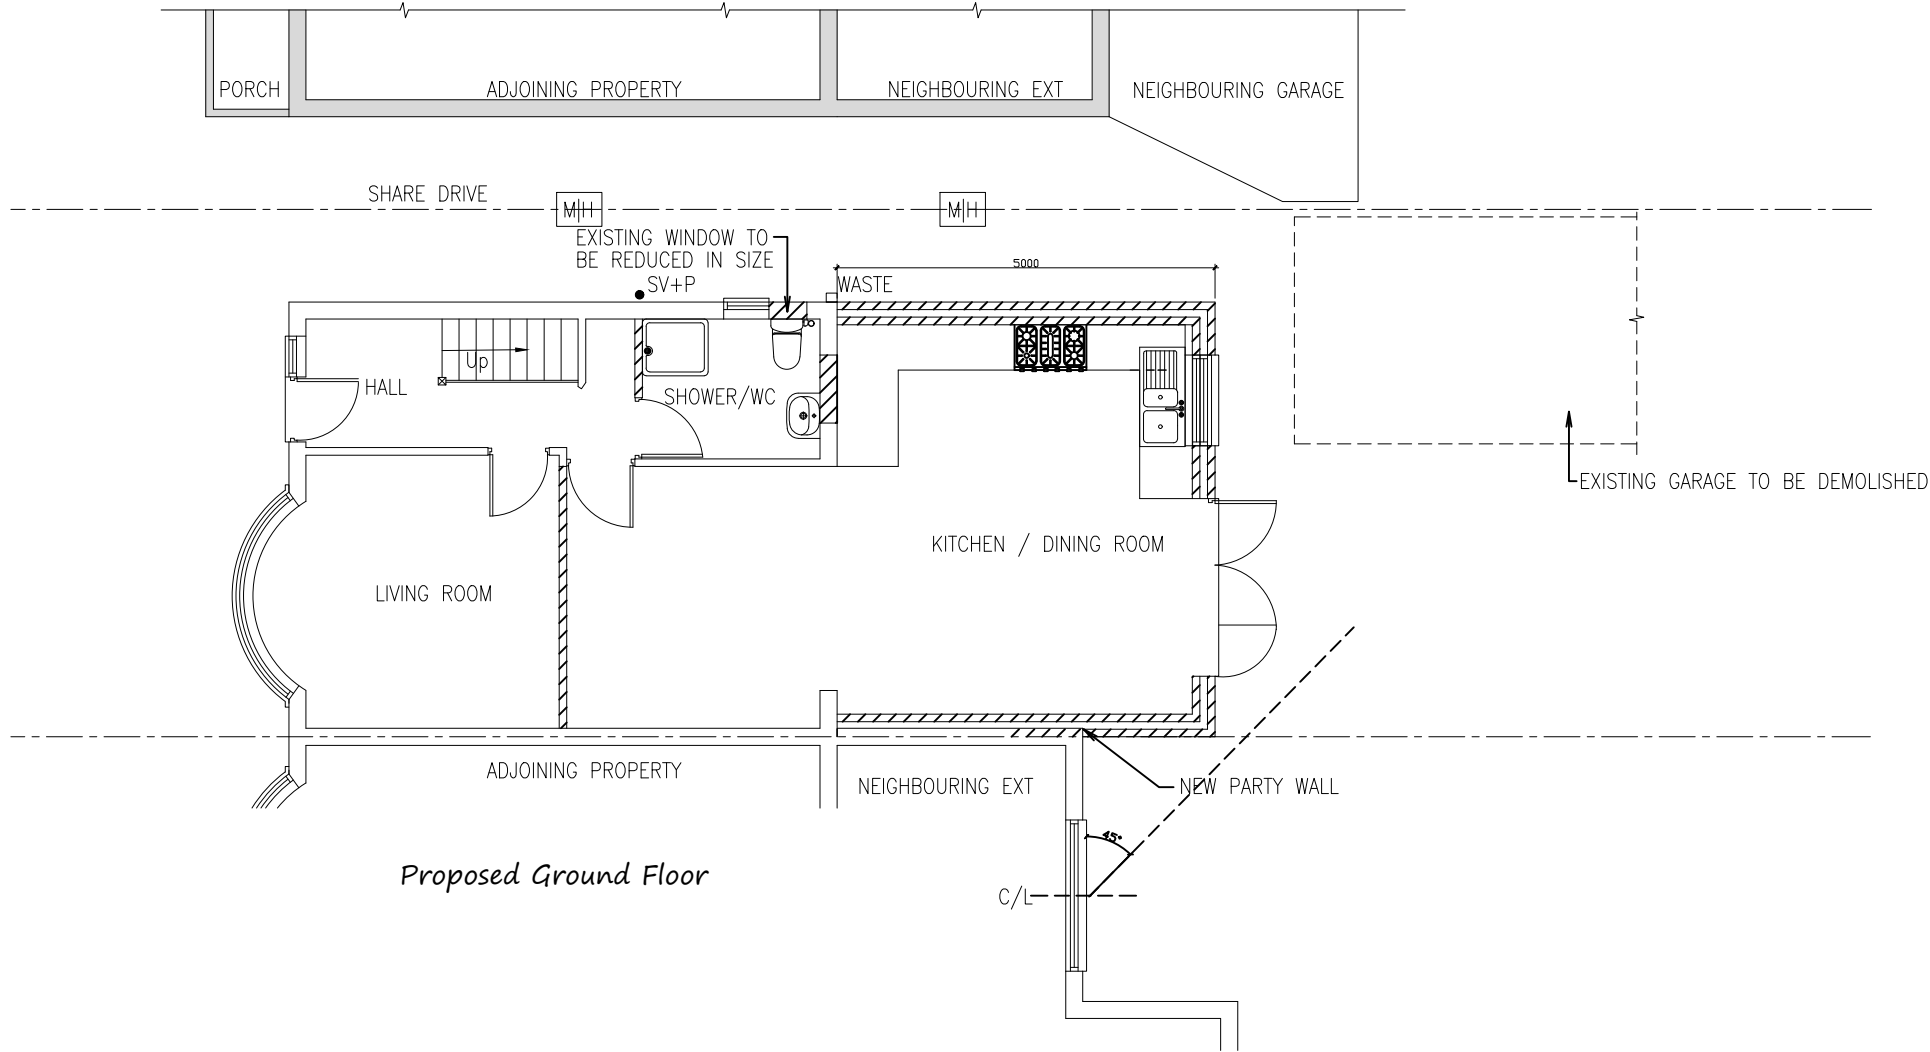

Proposed Ground Floor

REVISION: A	Council Comments
PROJECT:	25 Waltham Avenue, Hayes, UB3 1TA
DRAWING:	Existing & Proposed Ground Floor Plan
SCALE:	1:100 @A3
DATE:	Nov 2024
PAGE NO:	25 - P - B
STATUS:	PLANNING DRAWINGS
All dimensions to be checked on site prior to CONSTRUCTION.	