




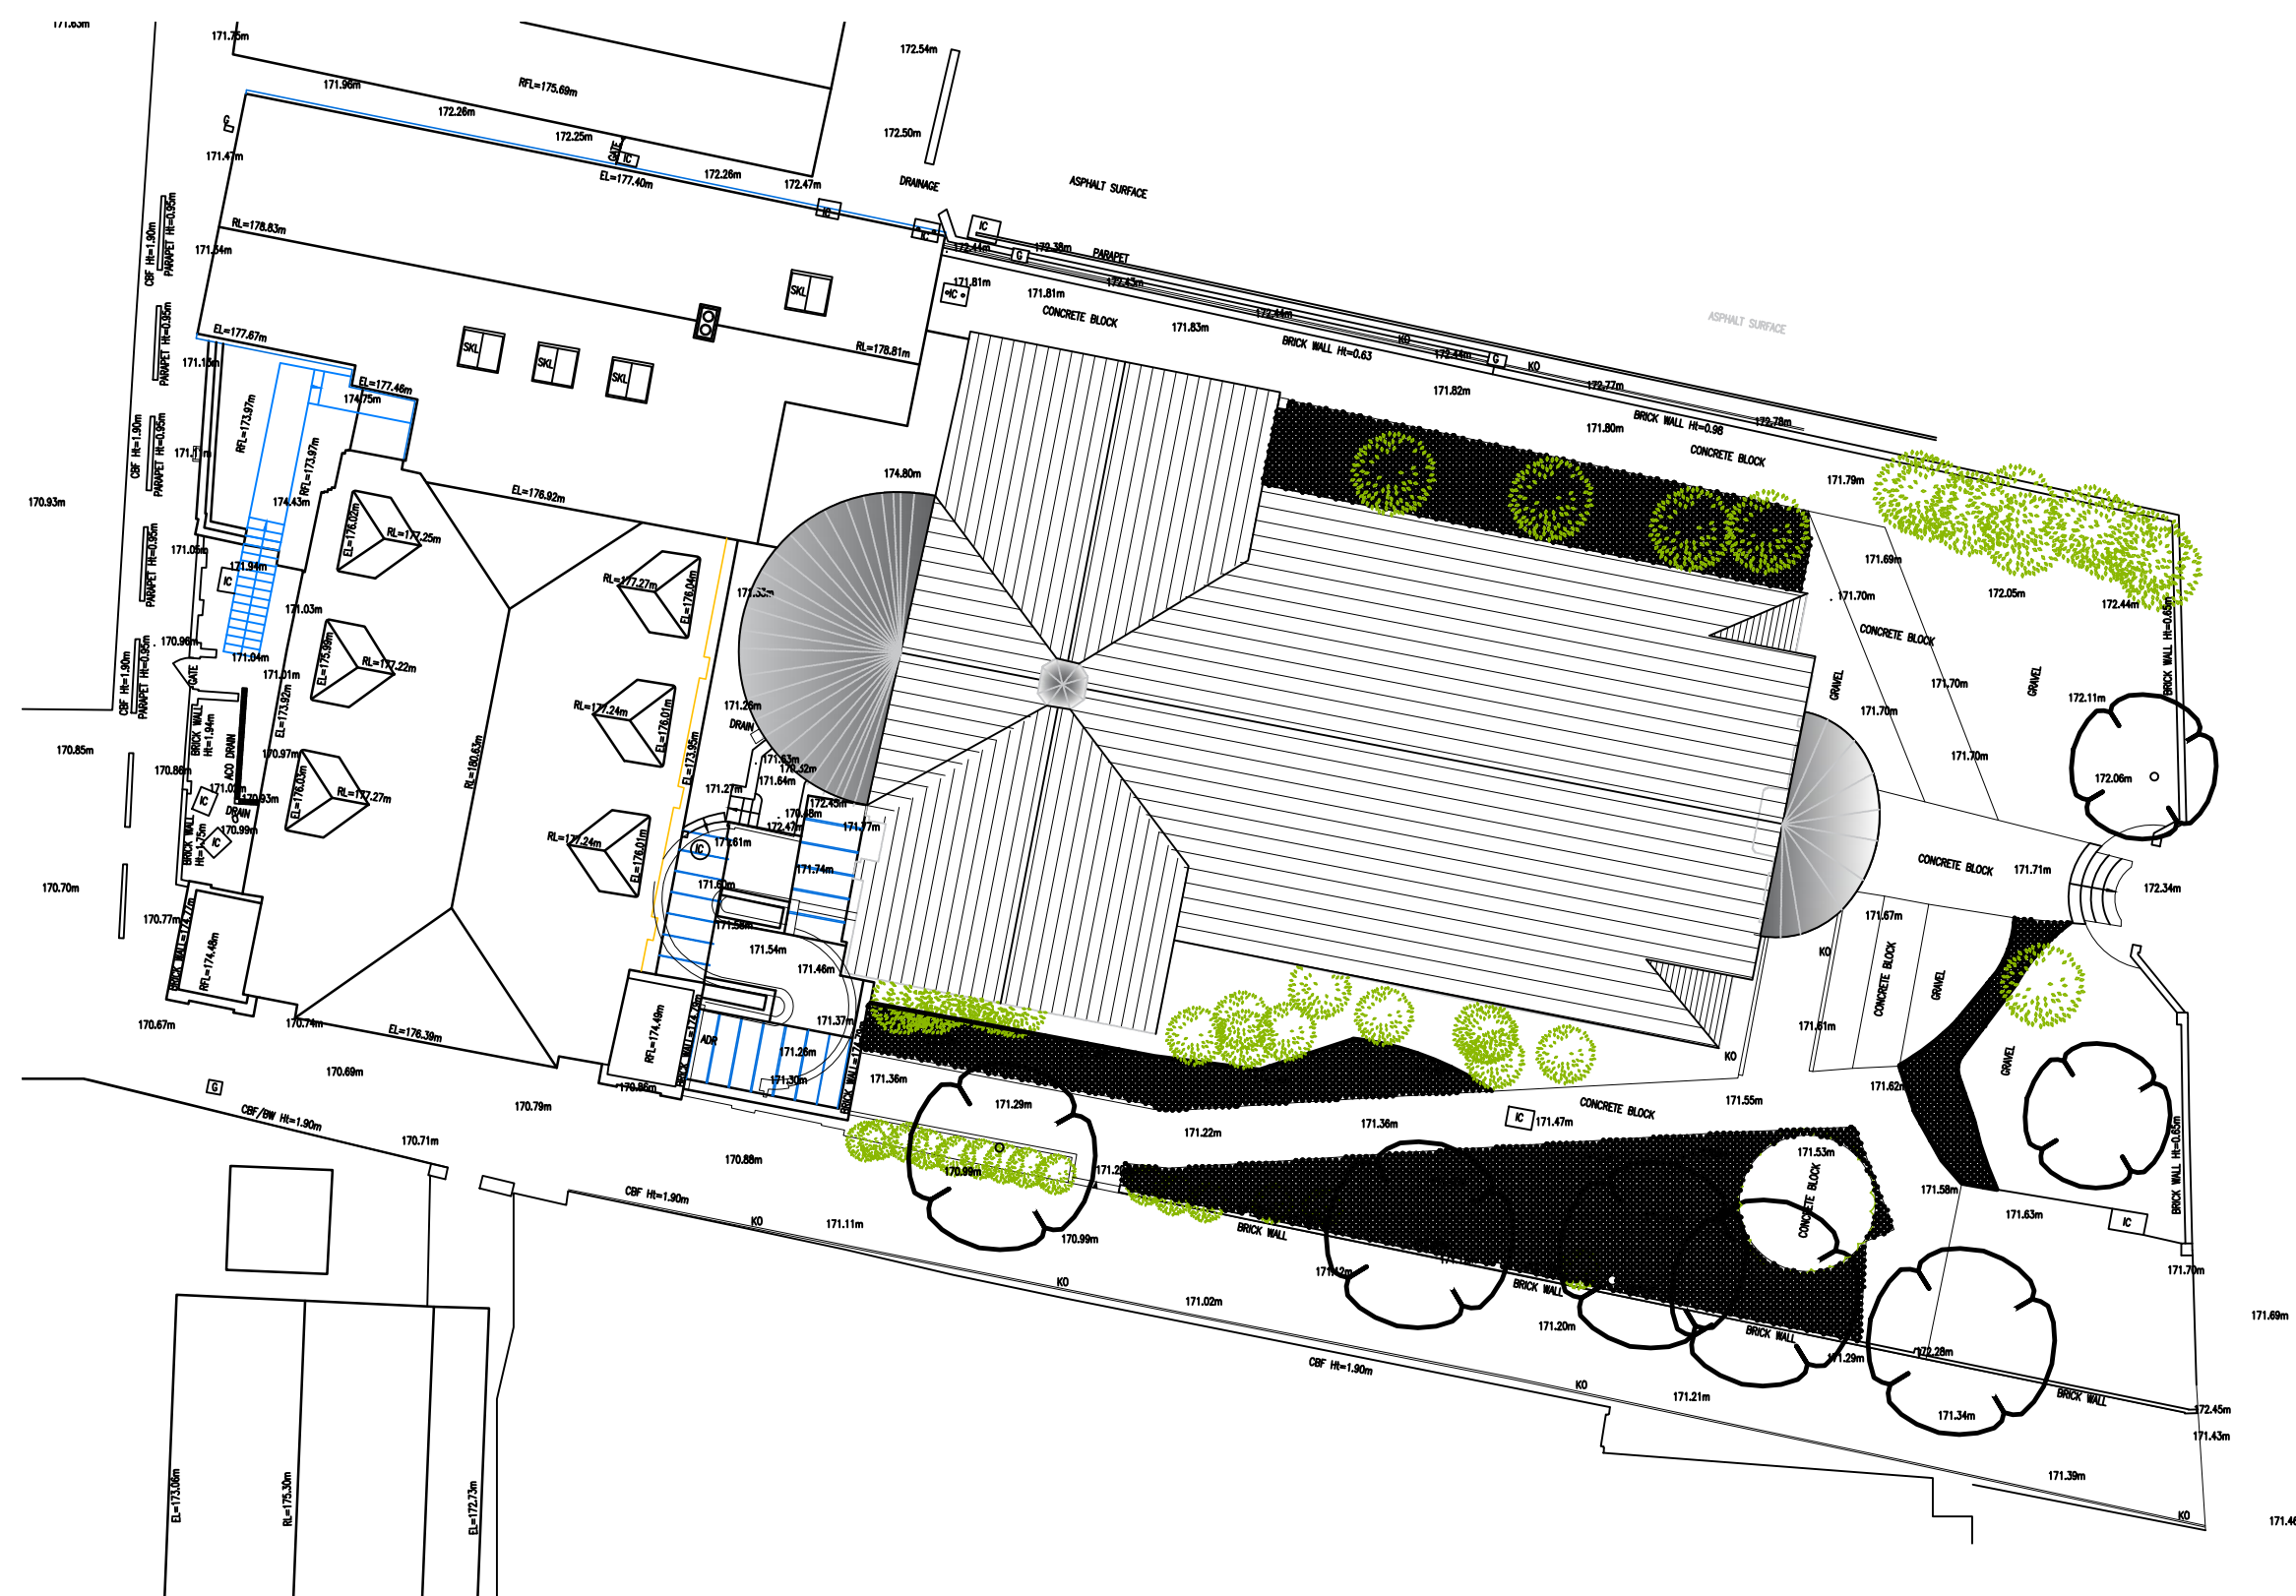

EXISTING BLOCK PLAN 1:200


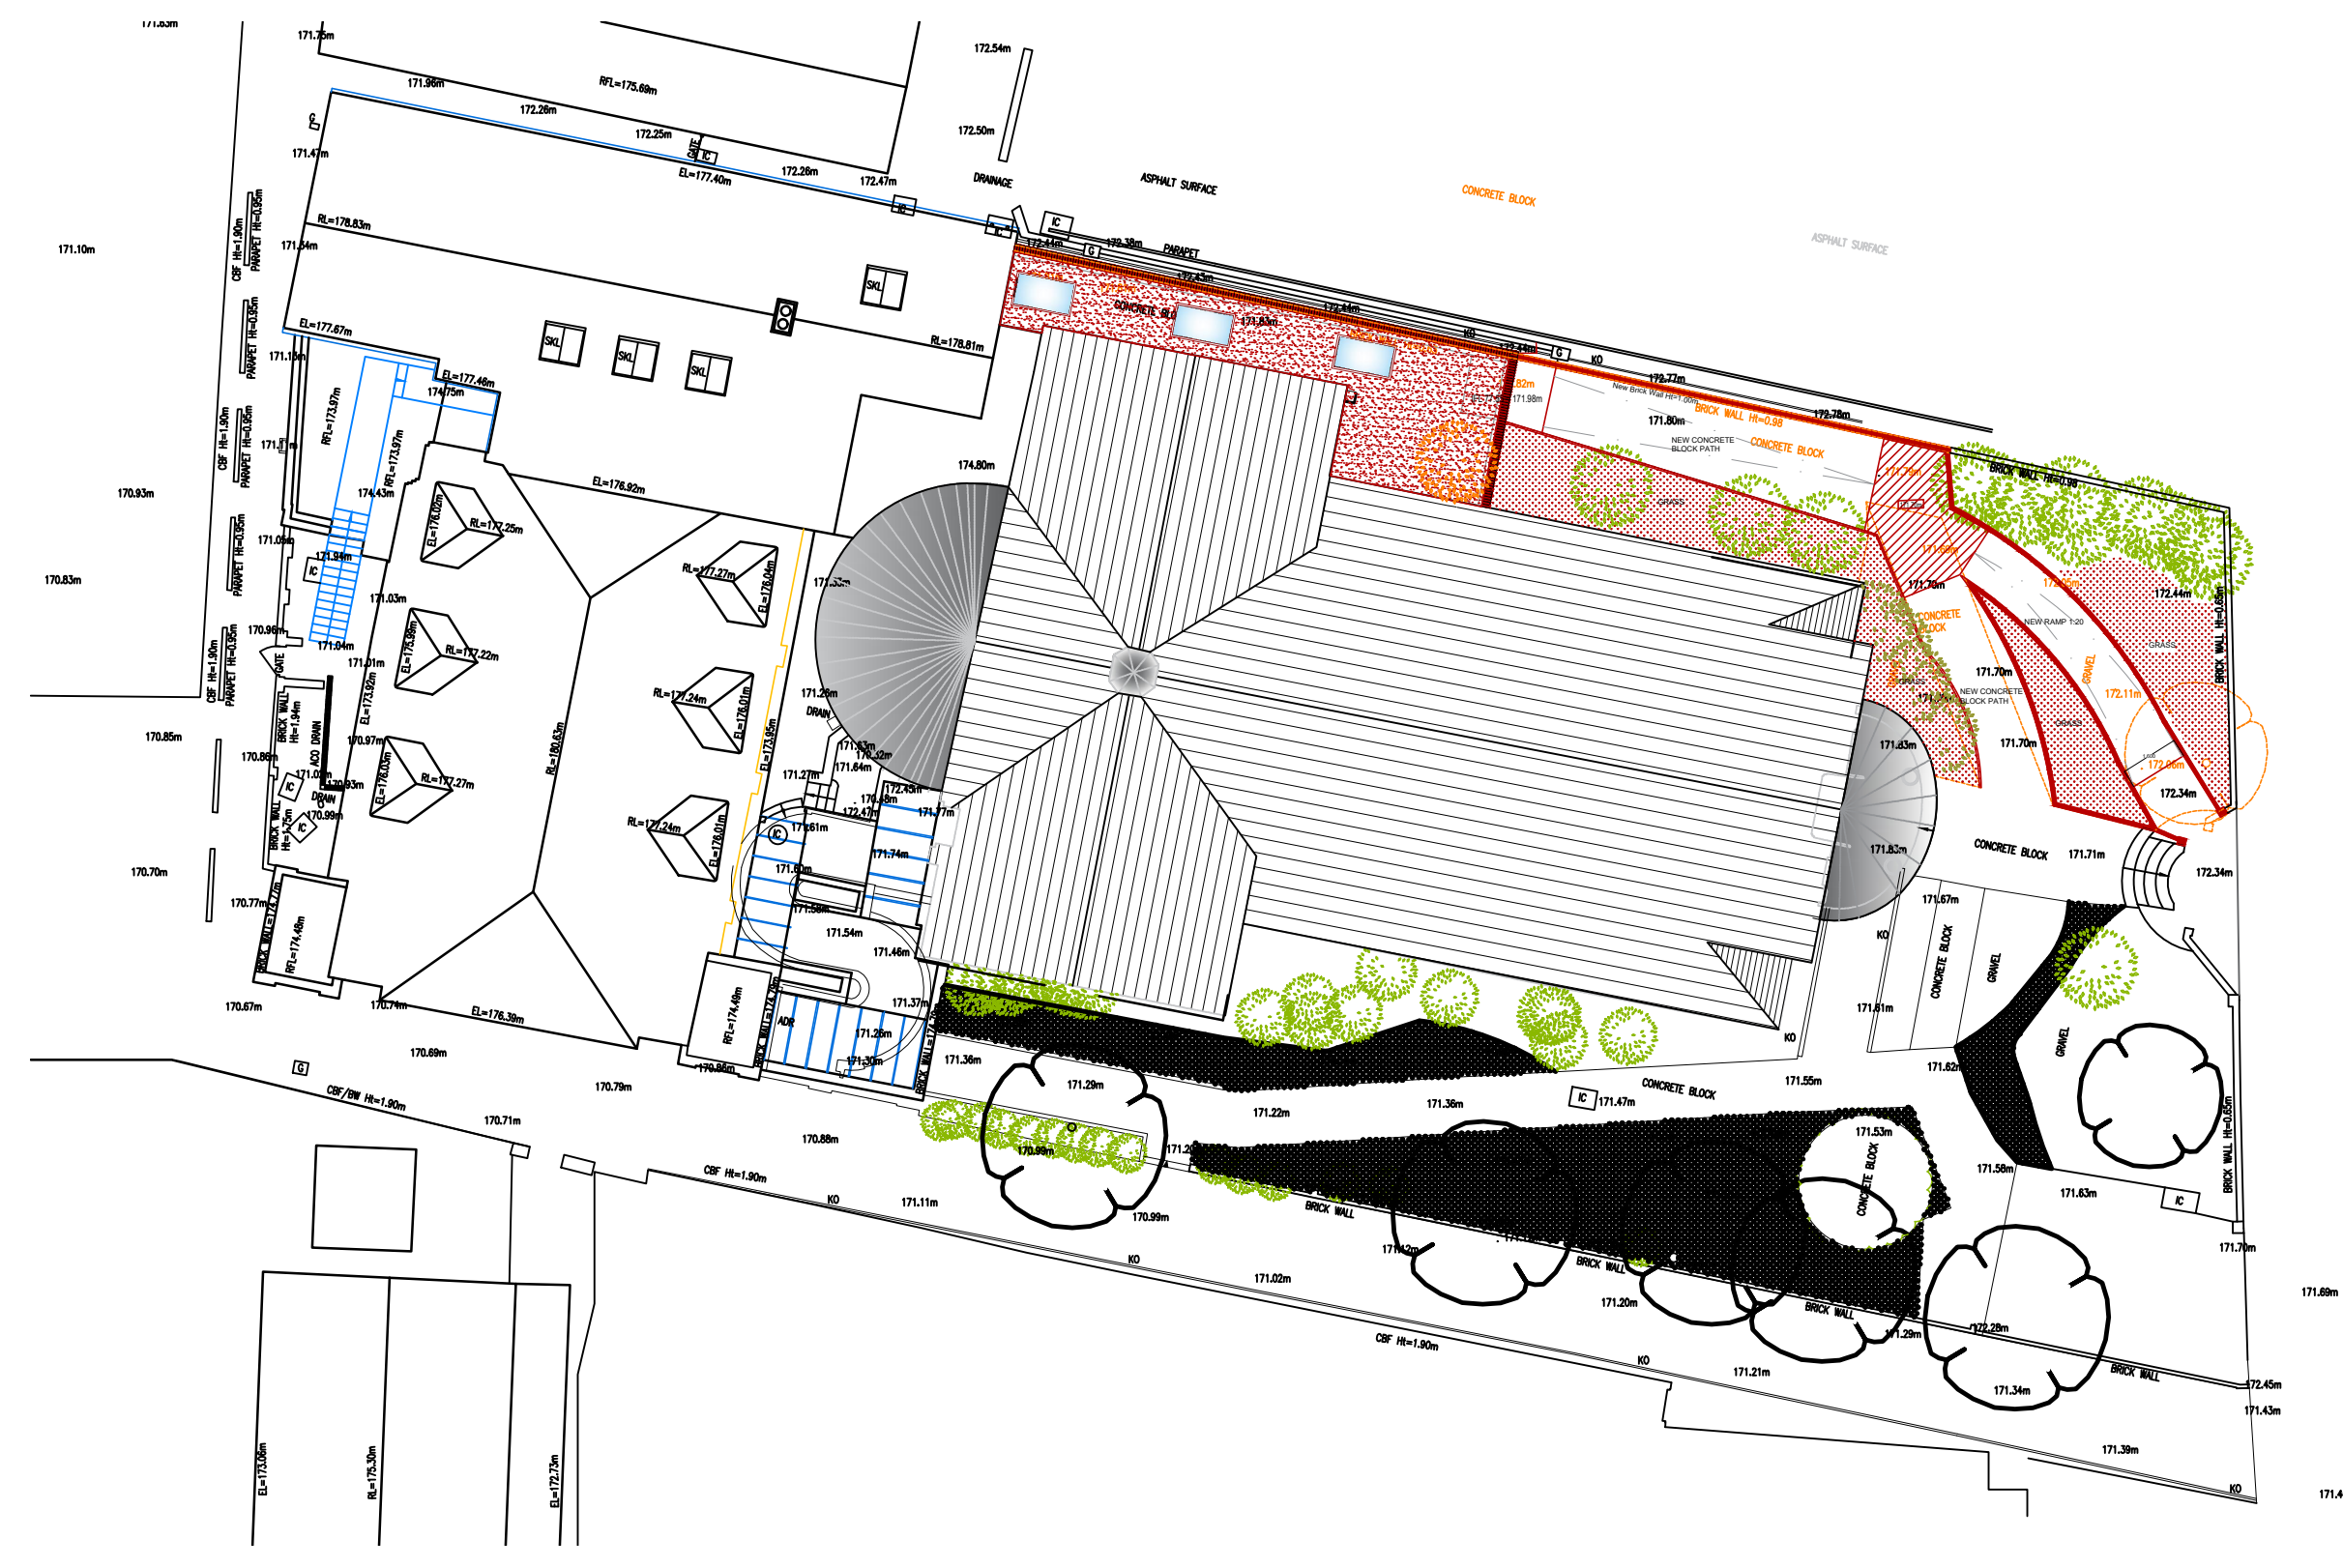


EXISTING BLOCK PLAN 1:200

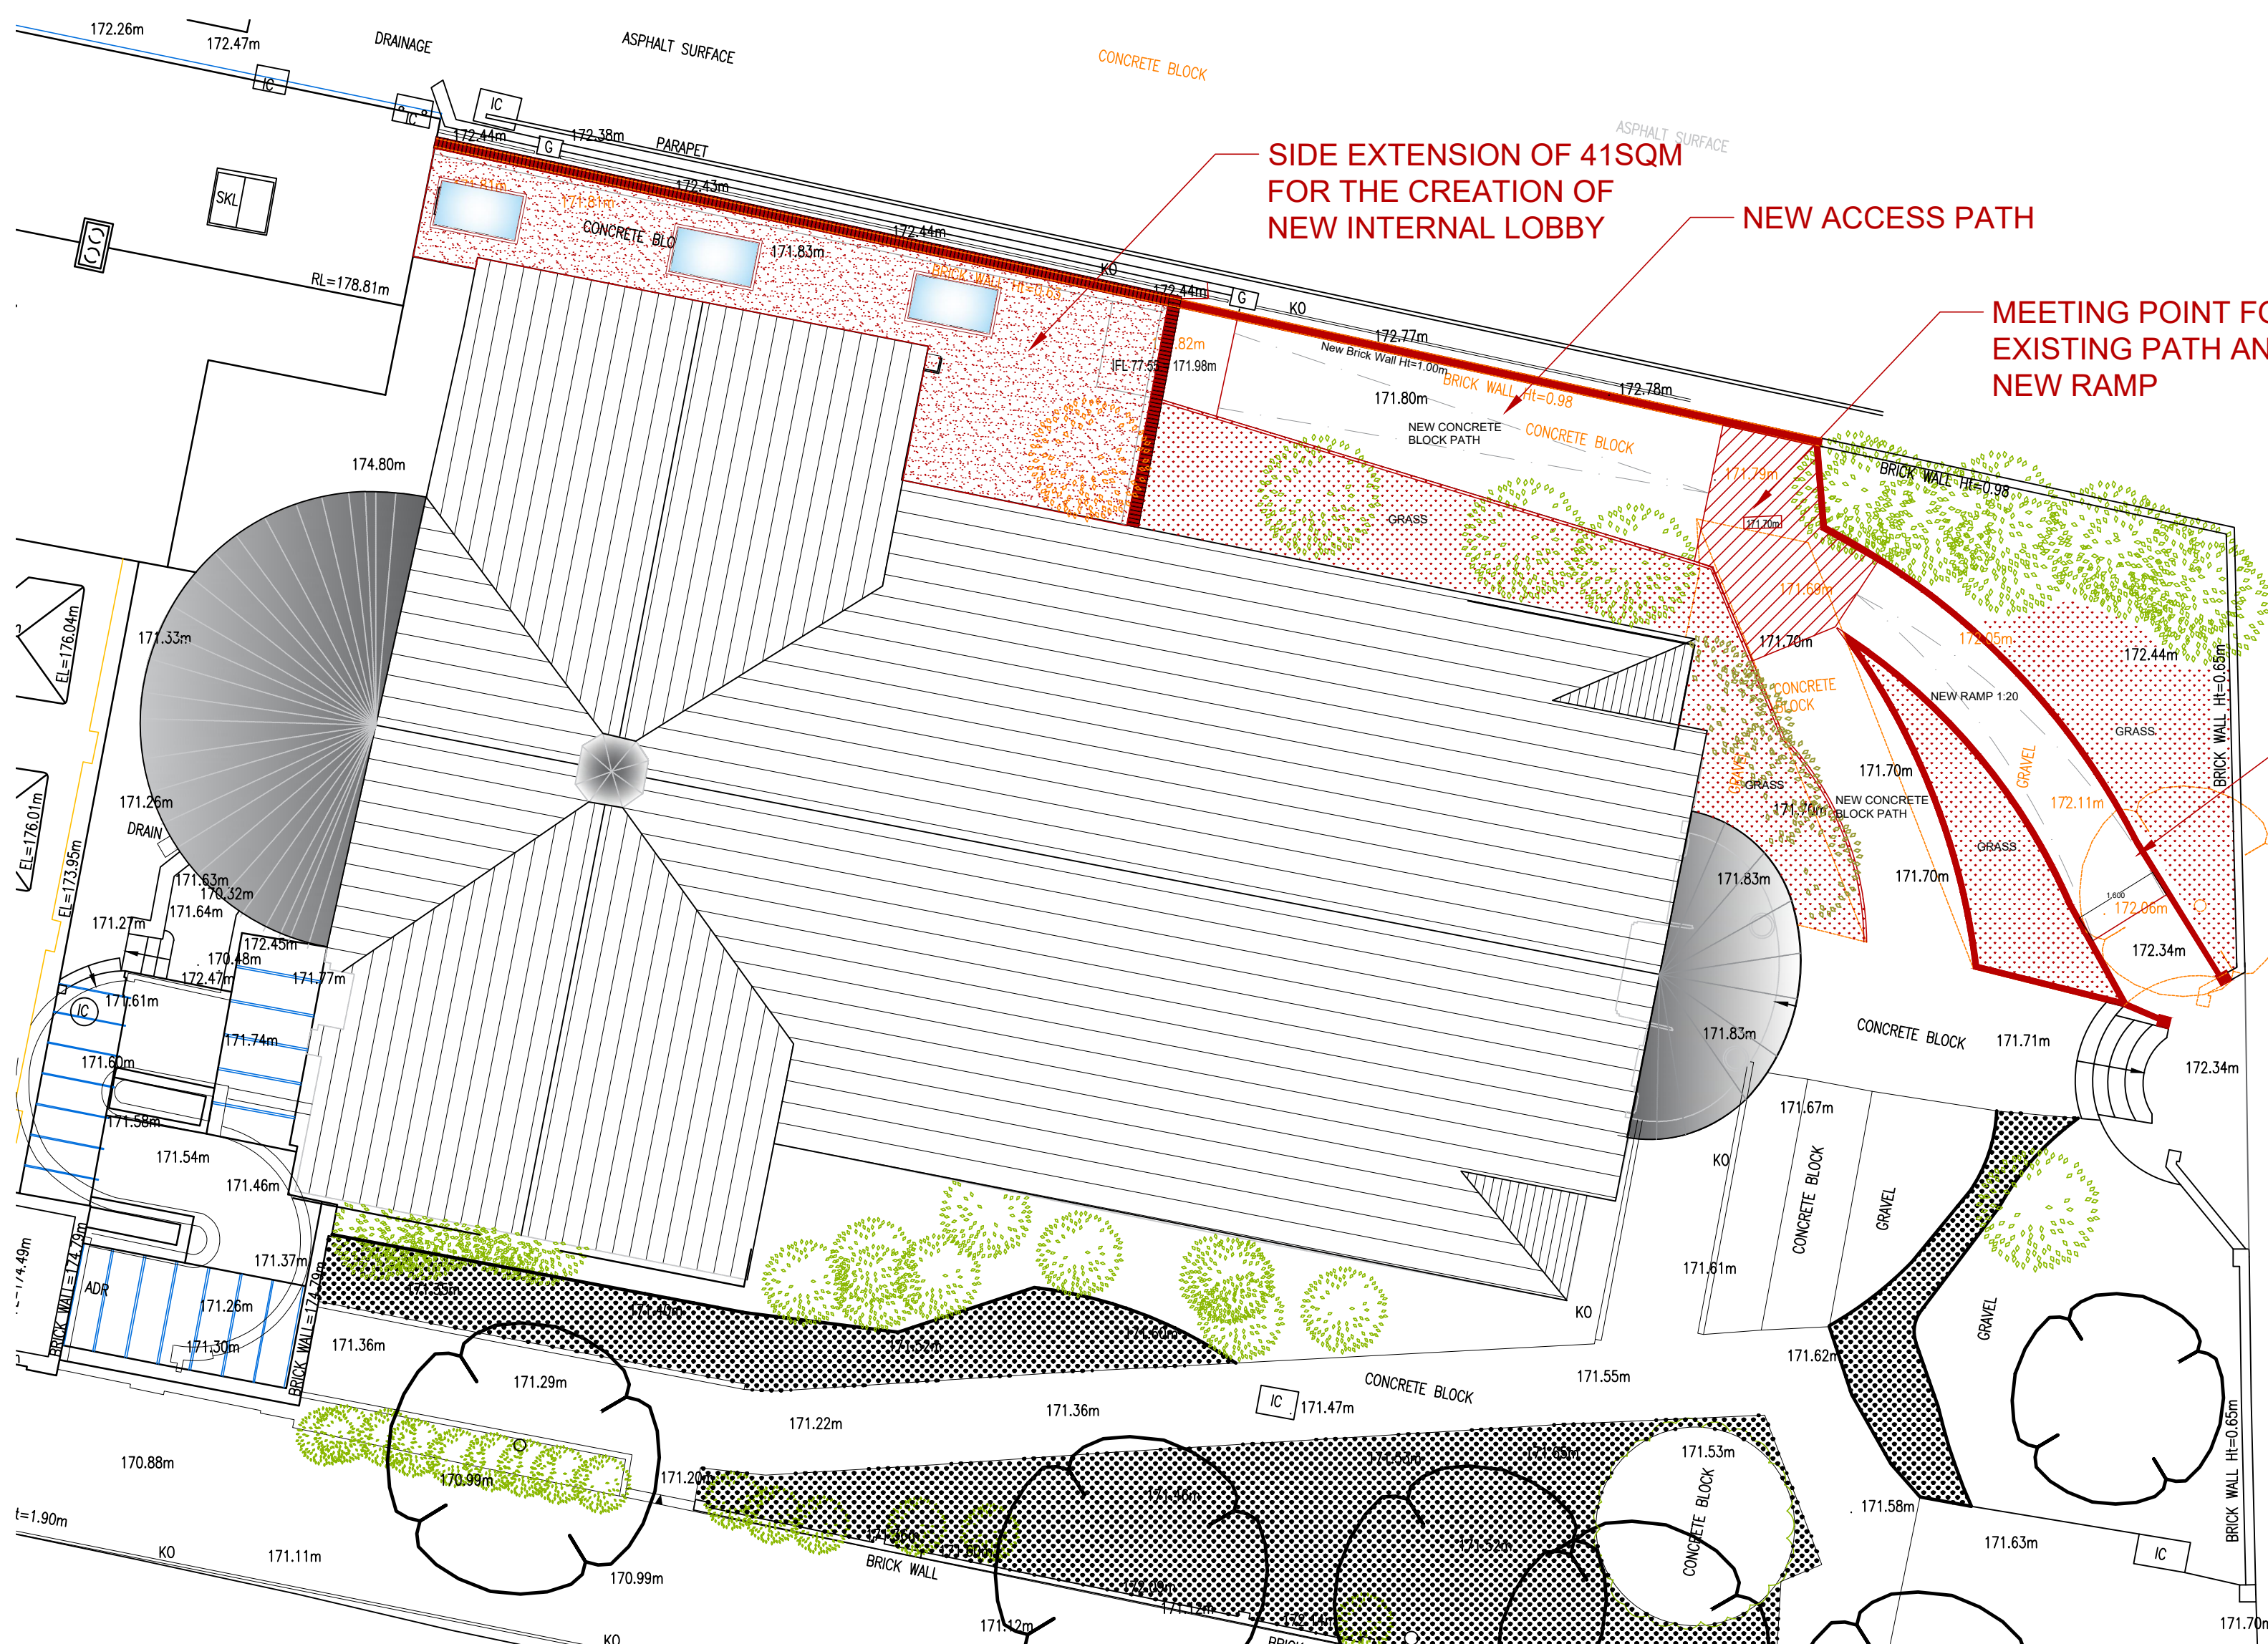

PROPOSED BLOCK PLAN 1:100

PROPOSED EXTERNAL EXTENSION AREA 41.00sqm
PROPOSED NEW ACCESS RAMP FROM MAIN STREET ACCESS

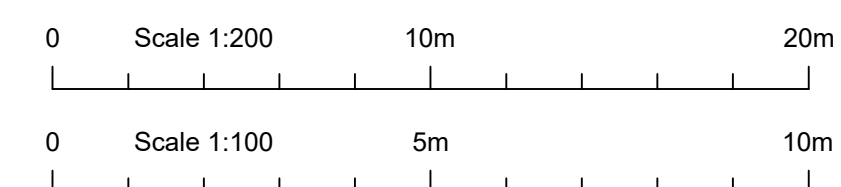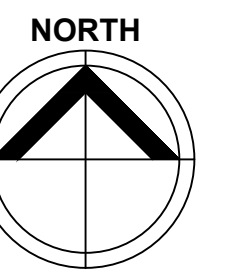

Amendments/Notes			
Rev.	Detail	By	Date
All dimensions and levels to be checked on site by contractor prior to preparation of shop drawings and commencement of work on site. This drawing and the copyrights and patents therein are the property of the Architect and may not be used or reproduced without consent. This drawing is to be read in conjunction with all relevant consultants and/or specialist's drawings/documents and any discrepancies or variations are to be notified to the Architect before the affected work commences. All works on site are to be carried out fully in accordance with current CDM regulations and recommendations, current Building Regulations, British Standards and Codes of Practice as appropriate.			
Project			
St. Johns Church Hall Hallowell Road Northwood			
PLANNING APPLICATION			
Drawing			
INTERNAL ALTERATIONS PROPOSED GROUND FLOOR			
SEABROOK ARCHITECTS CHARTERED ARCHITECTS Unit 17, Chiltern Court, Asheridge Road, Chesham, Bucks HP5 2PX Tel: 01494 778918 e-mail: info@seabrookarchitects.co.uk			
Drawn By	LL	Date	Dec 2023
Checked By	JS	Date	02.05.24
Approved By	JS	Scale	200 & 100 @A1
Drawing No.	5530-PL-100	Rev.	