



Amendments/Notes			
Rev.	Detail	By	Date
LEGEND			
 DEMOLISHED  PROPOSED BRICK WALL  PROPOSED BLOCK WALL  PROPOSED 325 INSULATED CAVITY WALL			
All dimensions and levels to be checked on site by contractor prior to preparation of shop drawings and commencement of work on site. This drawing and the copyrights and patents therein are the property of the Architect and may not be used or reproduced without consent. This drawing is to be read in conjunction with all relevant consultants and/or specialist's drawings/documents and any discrepancies or variations are to be notified to the Architect before the affected work commences. All works on site are to be carried out fully in accordance with current CDM regulations and recommendations, current Building Regulations, British Standards and Codes of Practice as appropriate.			
Project St. Johns Church Hall Hallowell Road Northwood PLANNING APPLICATION			
Drawing INTERNAL ALTERATIONS PROPOSED NEW SIDE ACCESS SECTION B-B & C-C			
SEABROOK ARCHITECTS CHARTERED ARCHITECTS Unit 17, Chiltern Court, Ashridge Road, Chesham, Bucks HP5 2PX Tel: 01494 778918 e-mail: info@seabrookarchitects.co.uk			
Drawn By	LL	Date	Dec 2023
Checked By	JS	Date	13.06.24
Approved By	JS	Scale	100 / 50 @A1
Drawing No.	5530-PL-103	Rev.	




SECTION B-B 1:100

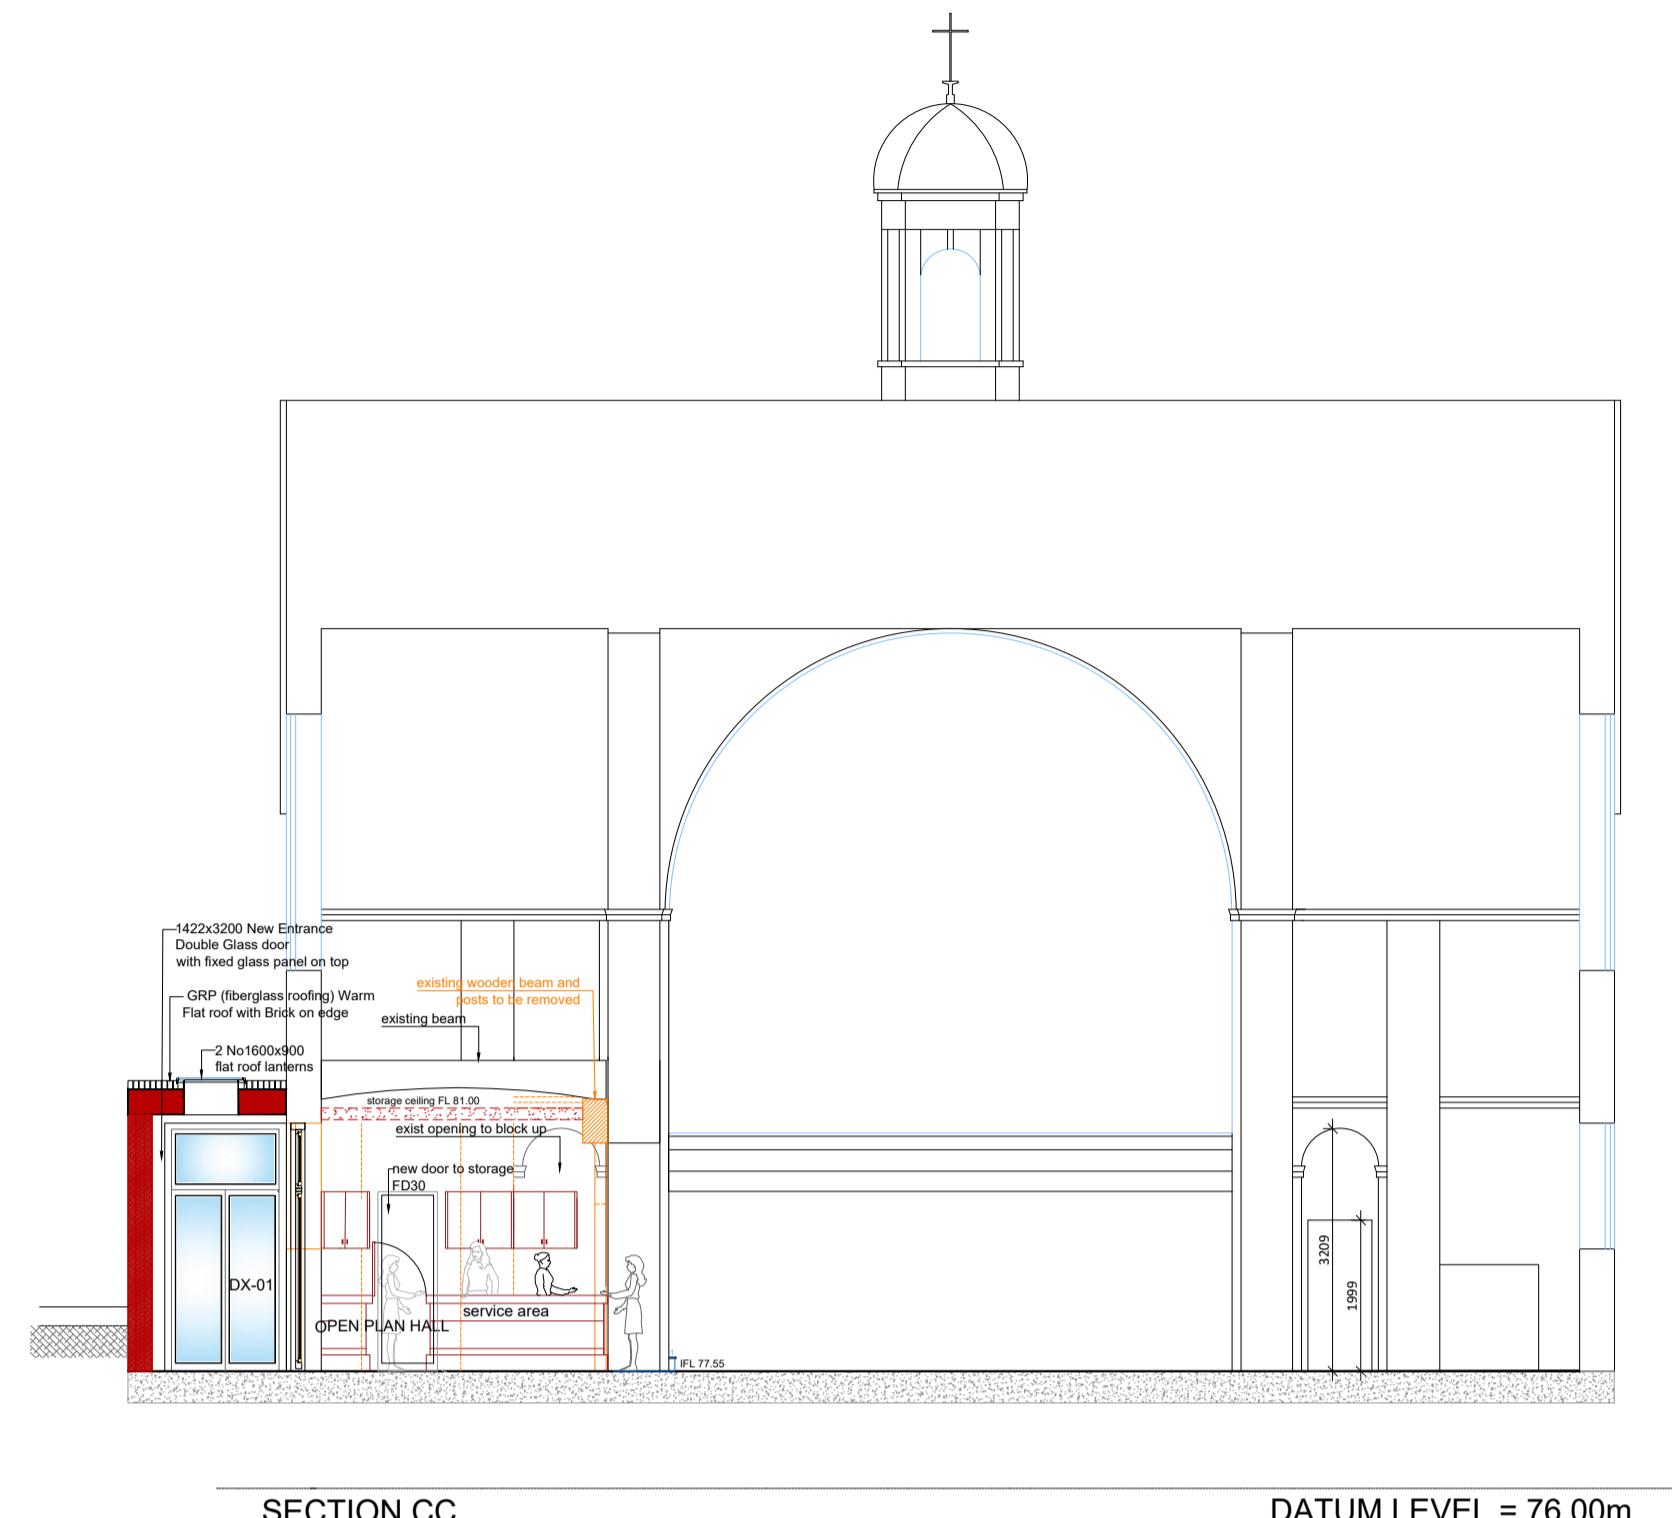

SECTION C-C 1:100

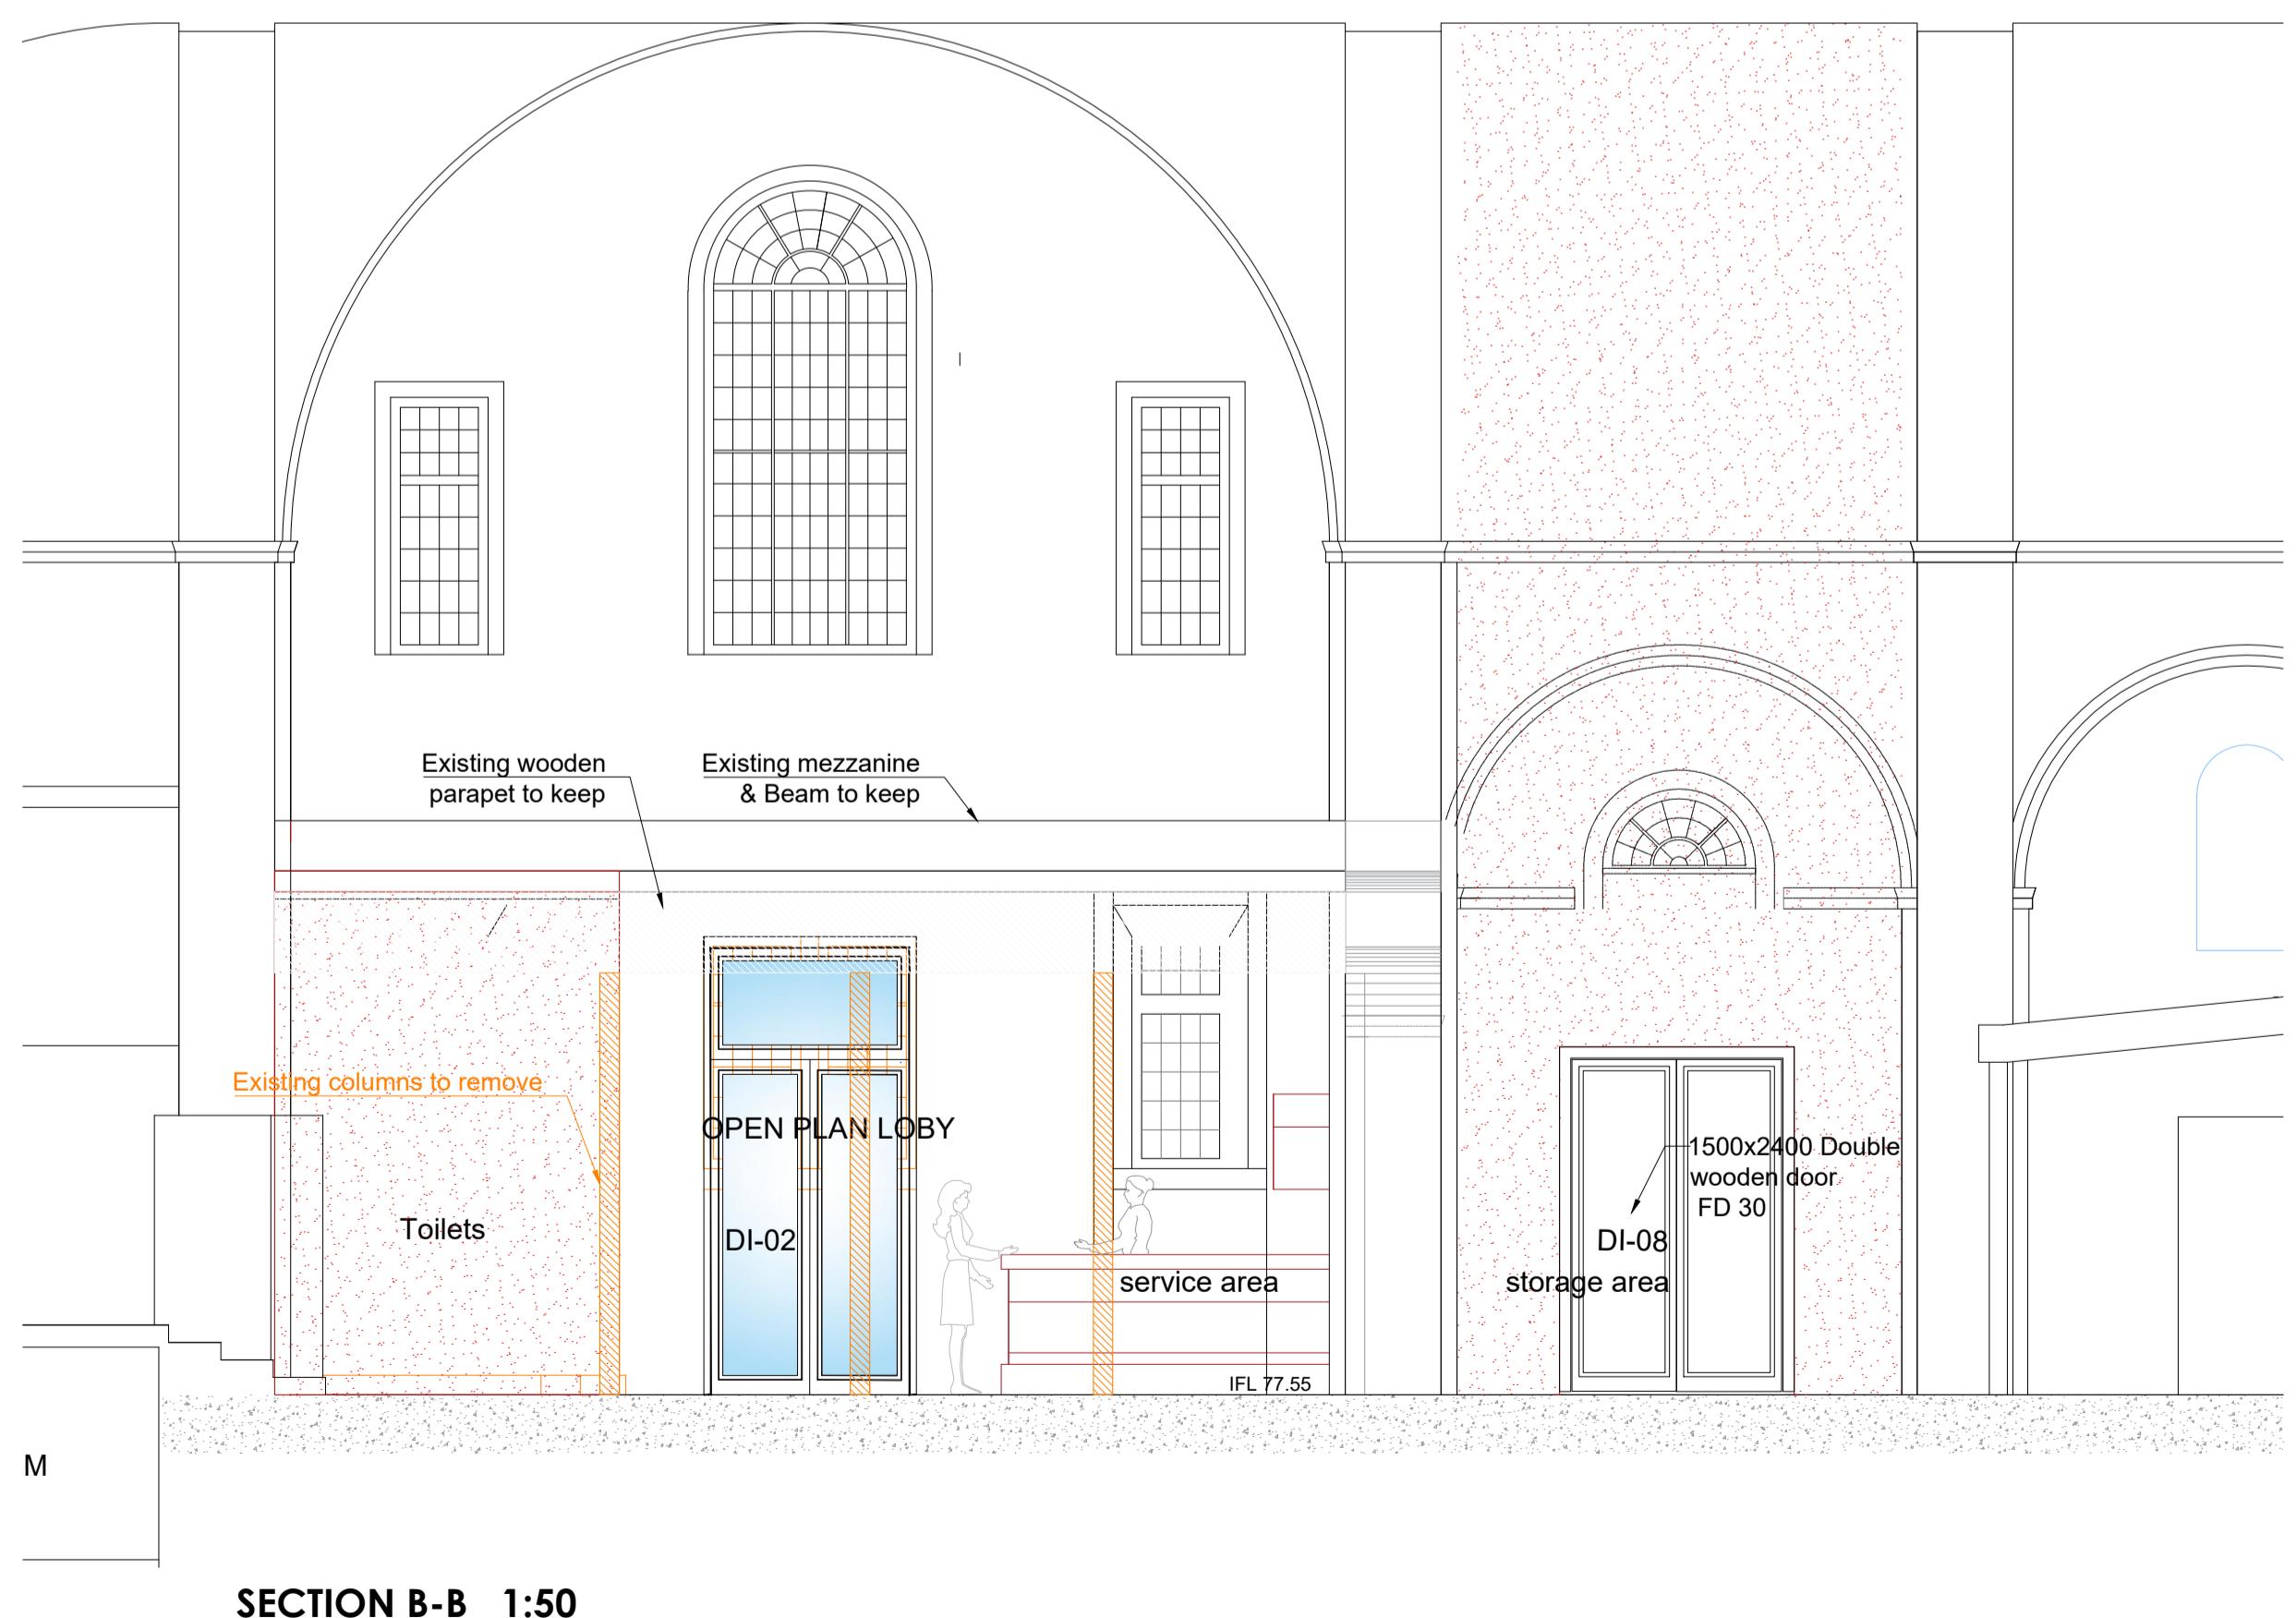

SECTION B-B 1:50

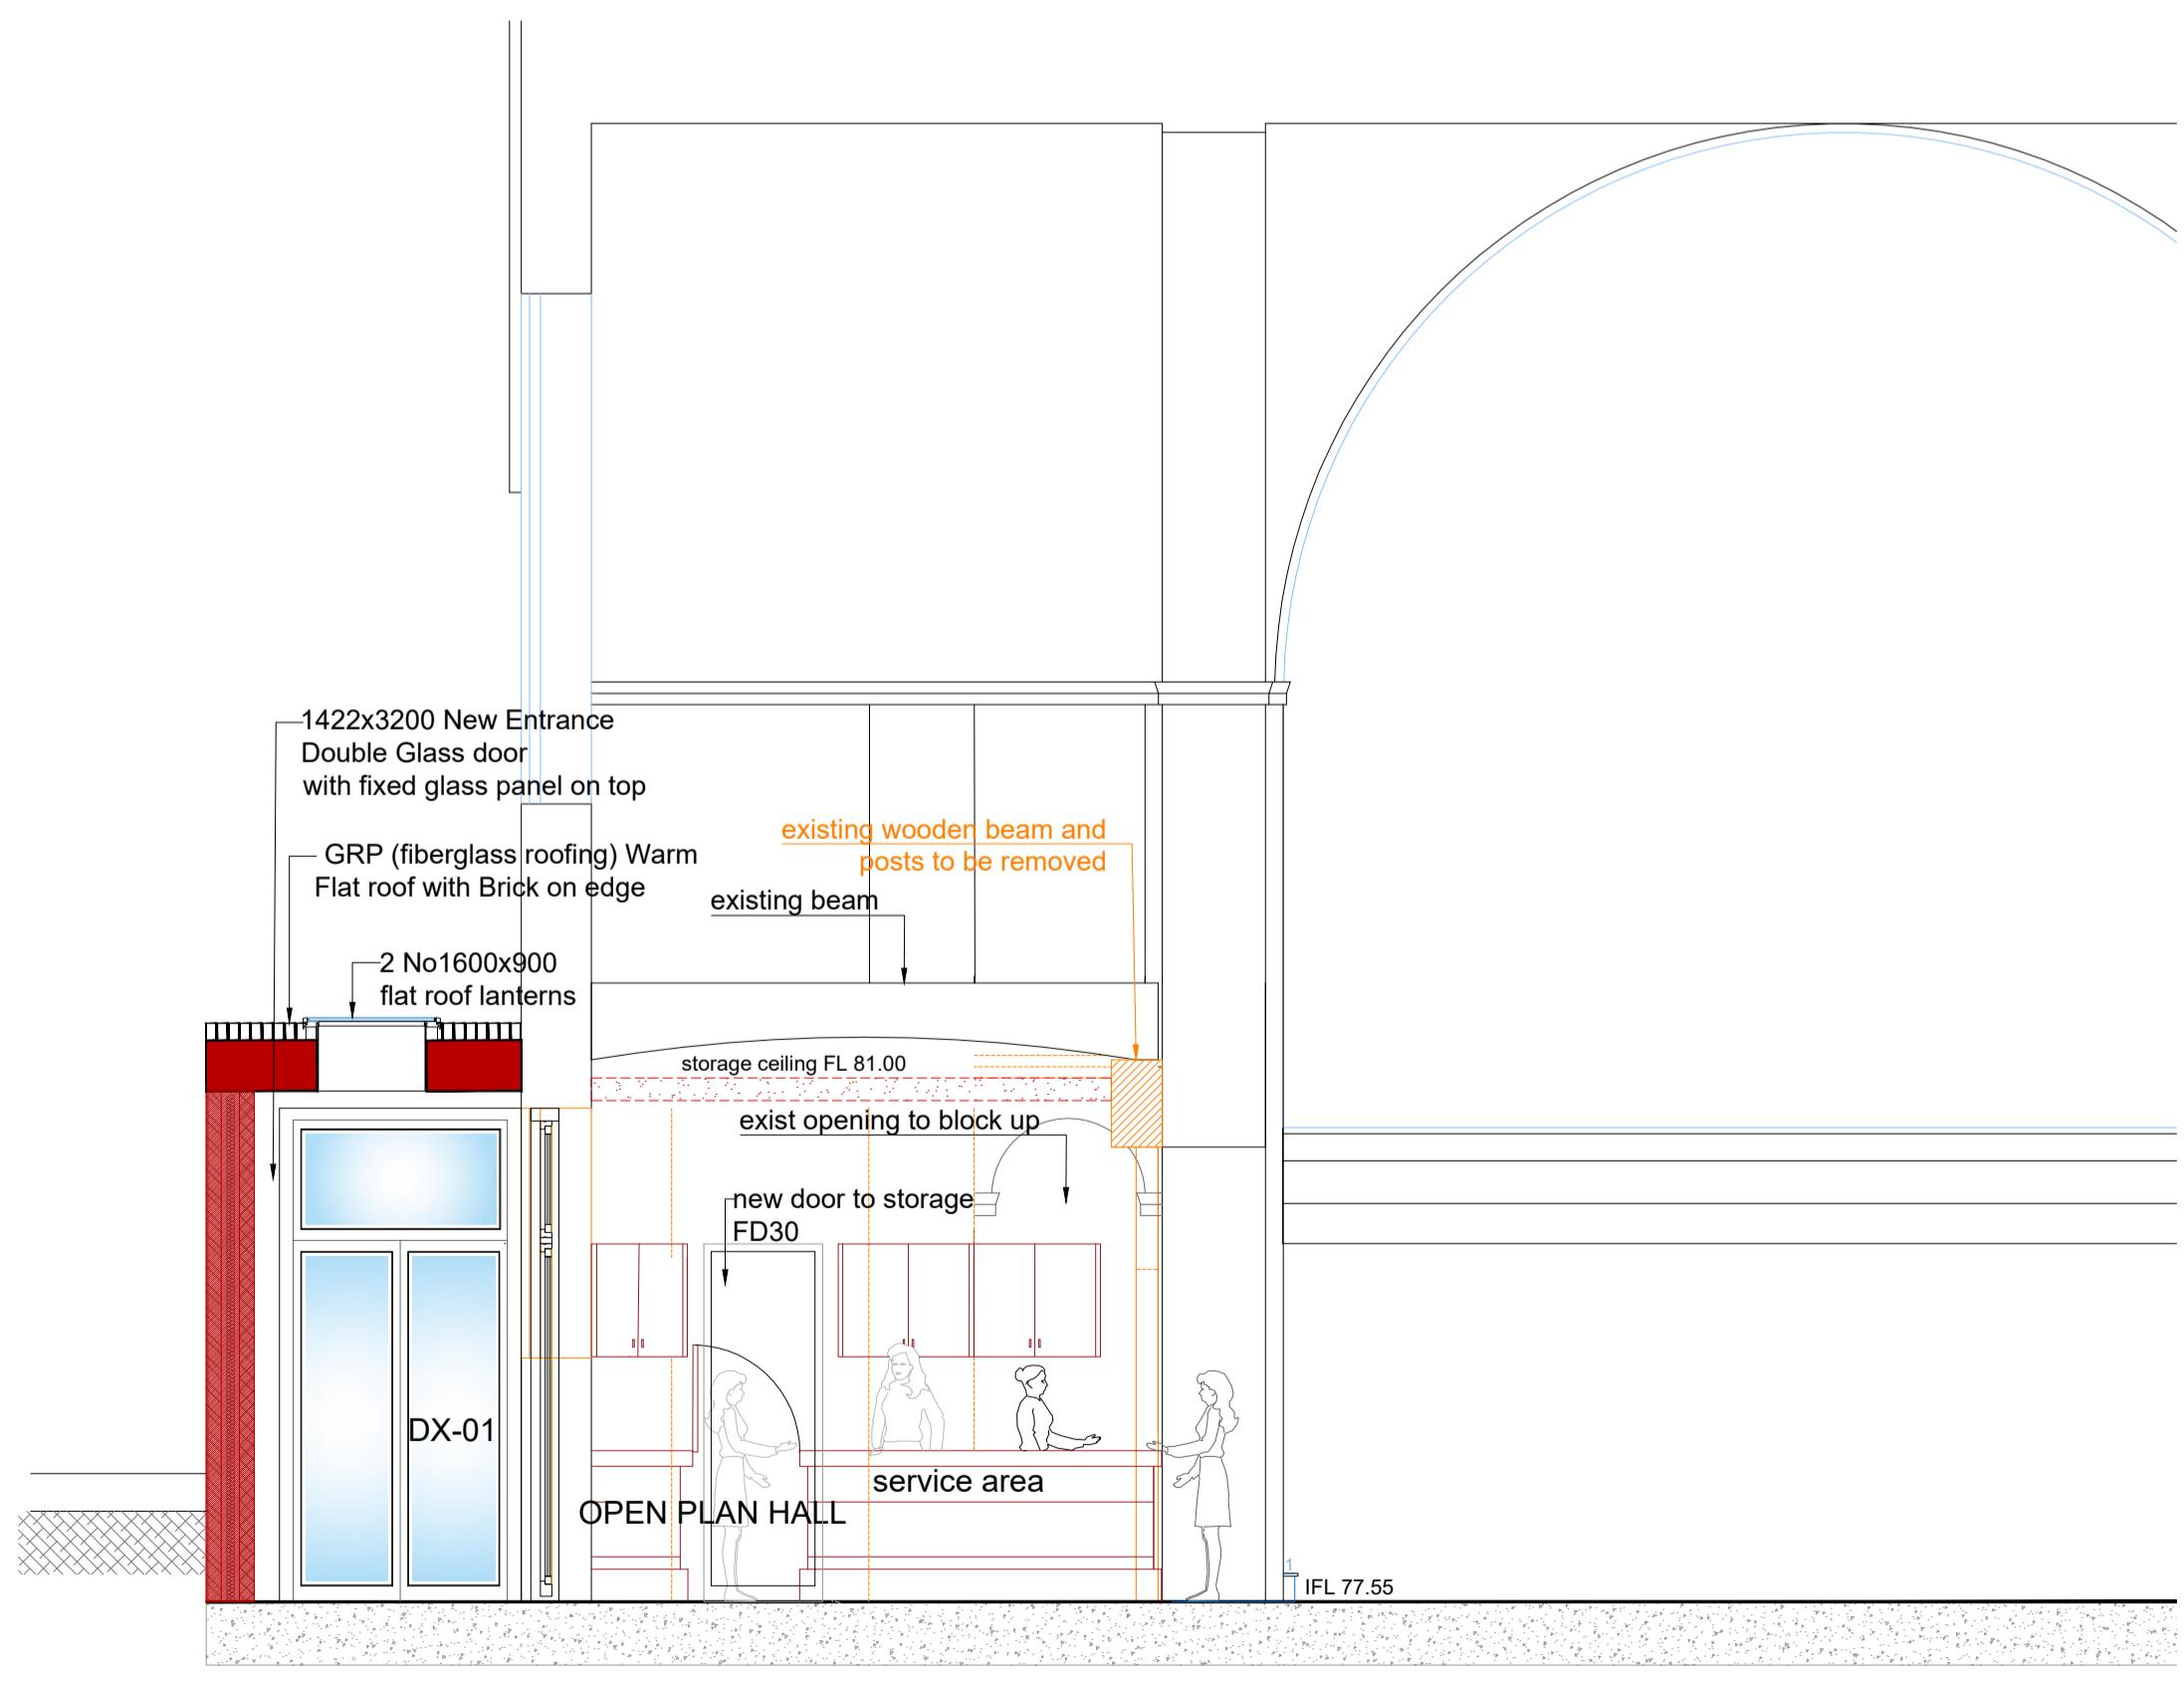

SECTION C-C 1:50

0 Scale 1:50 5m
0 Scale 1:100 5 10m