
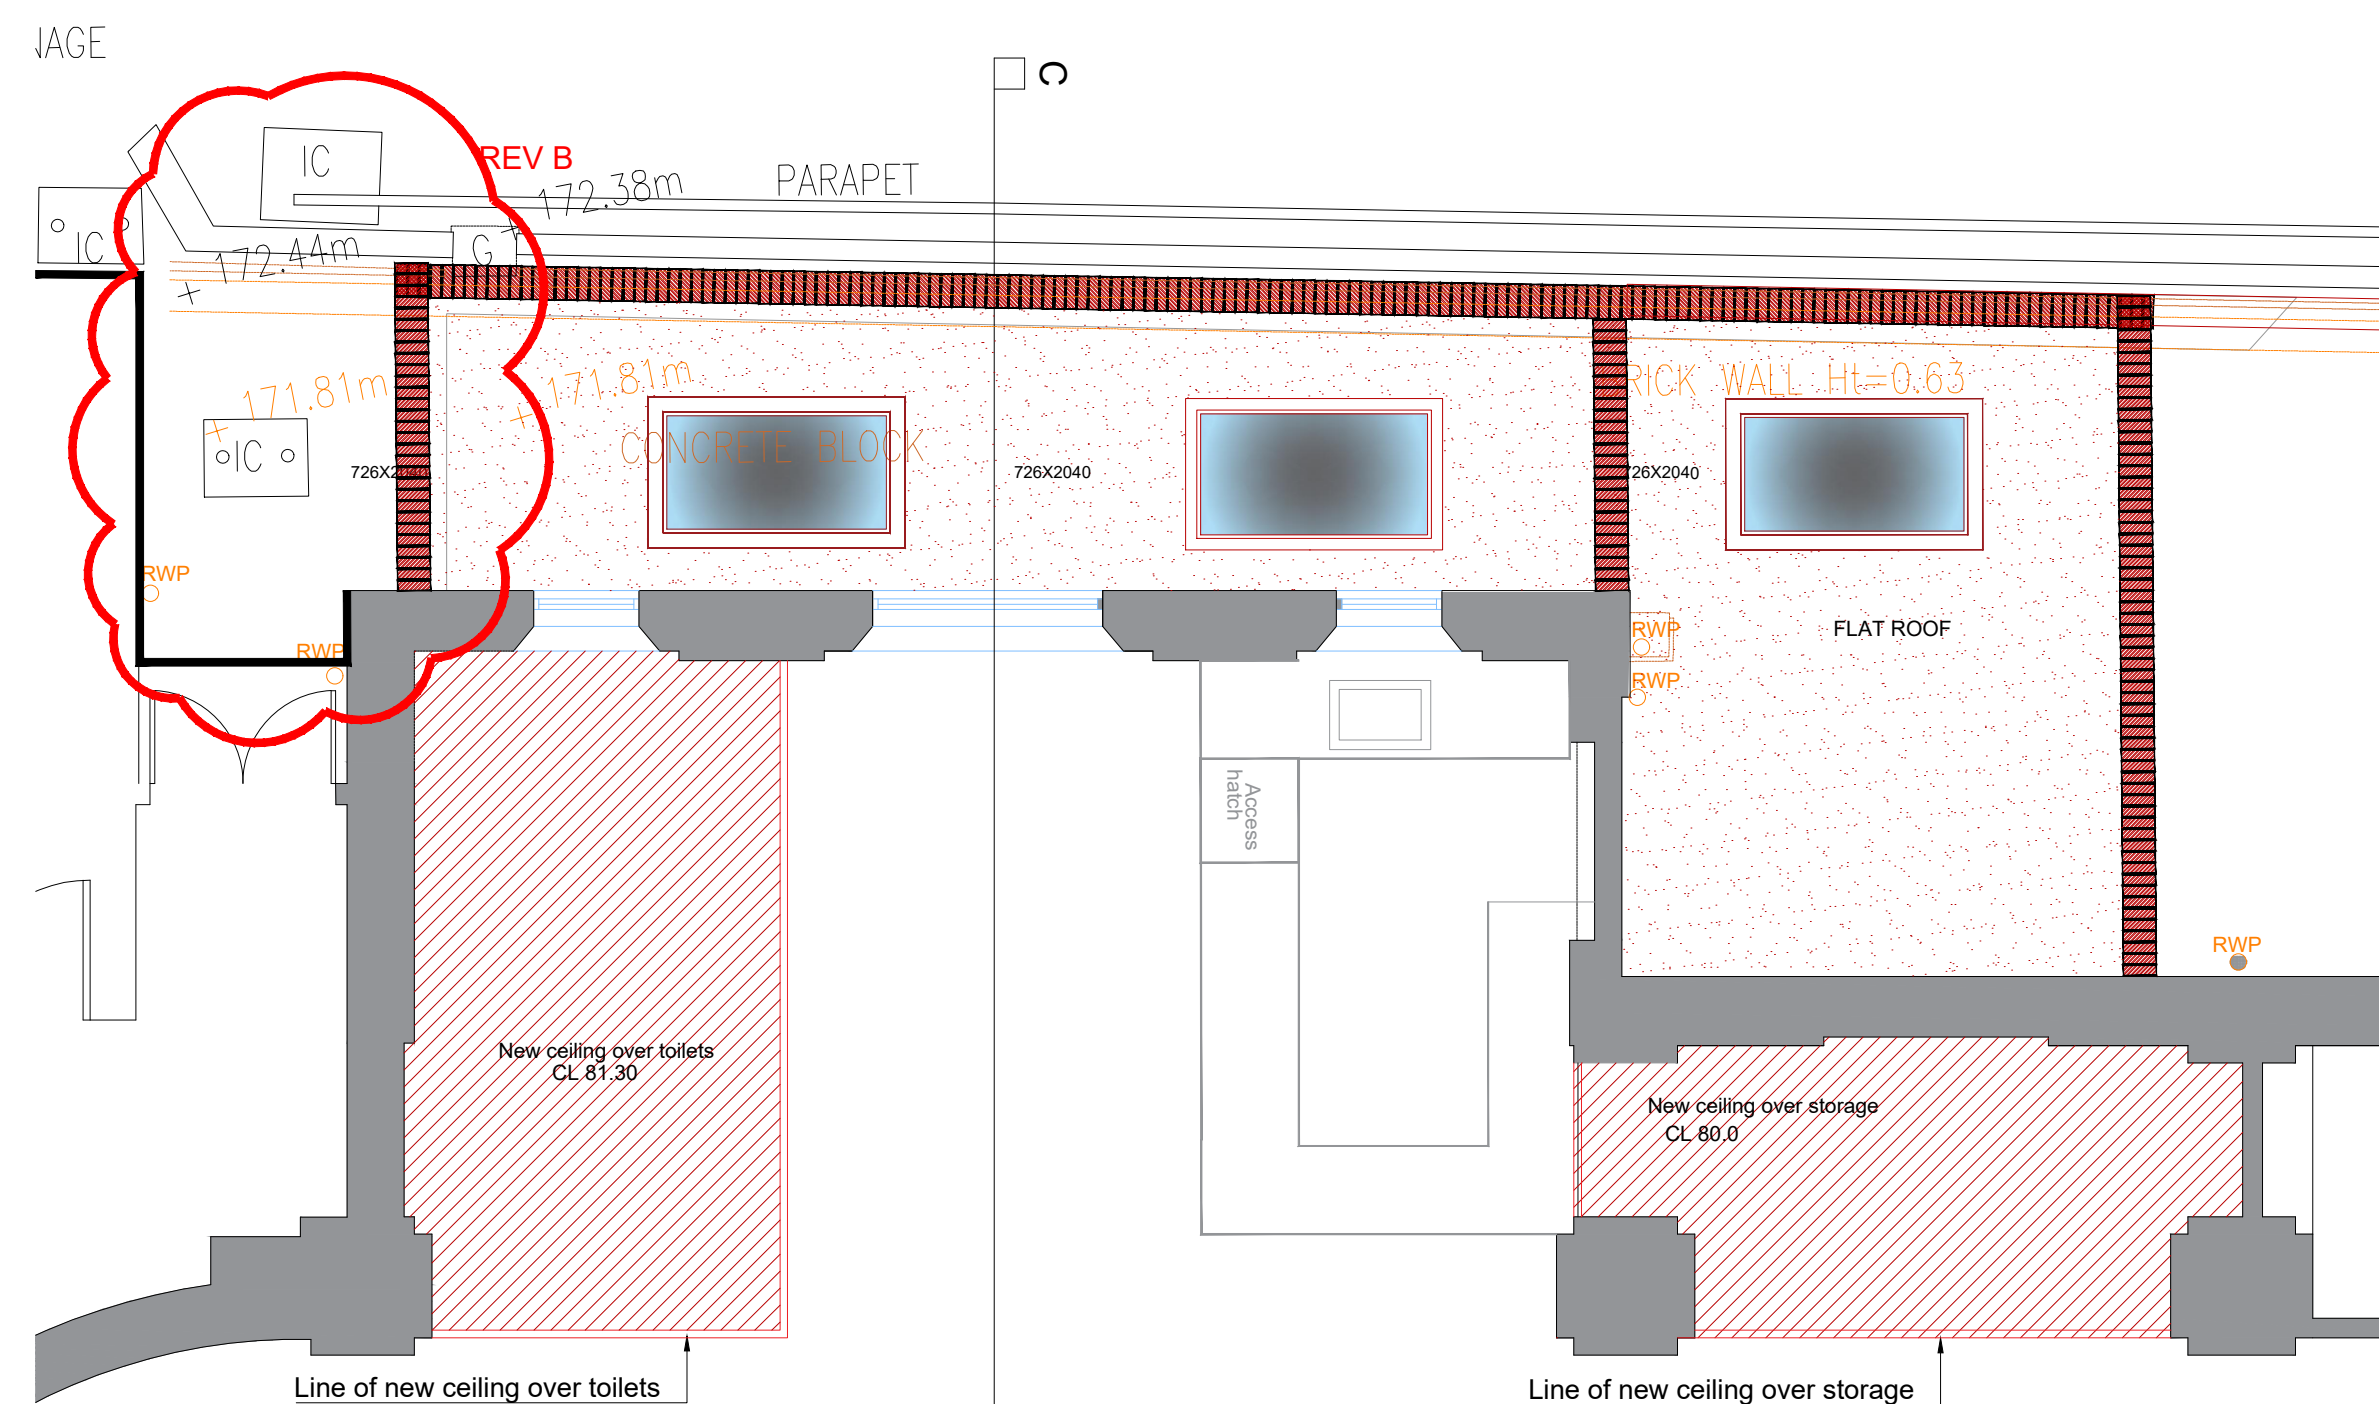
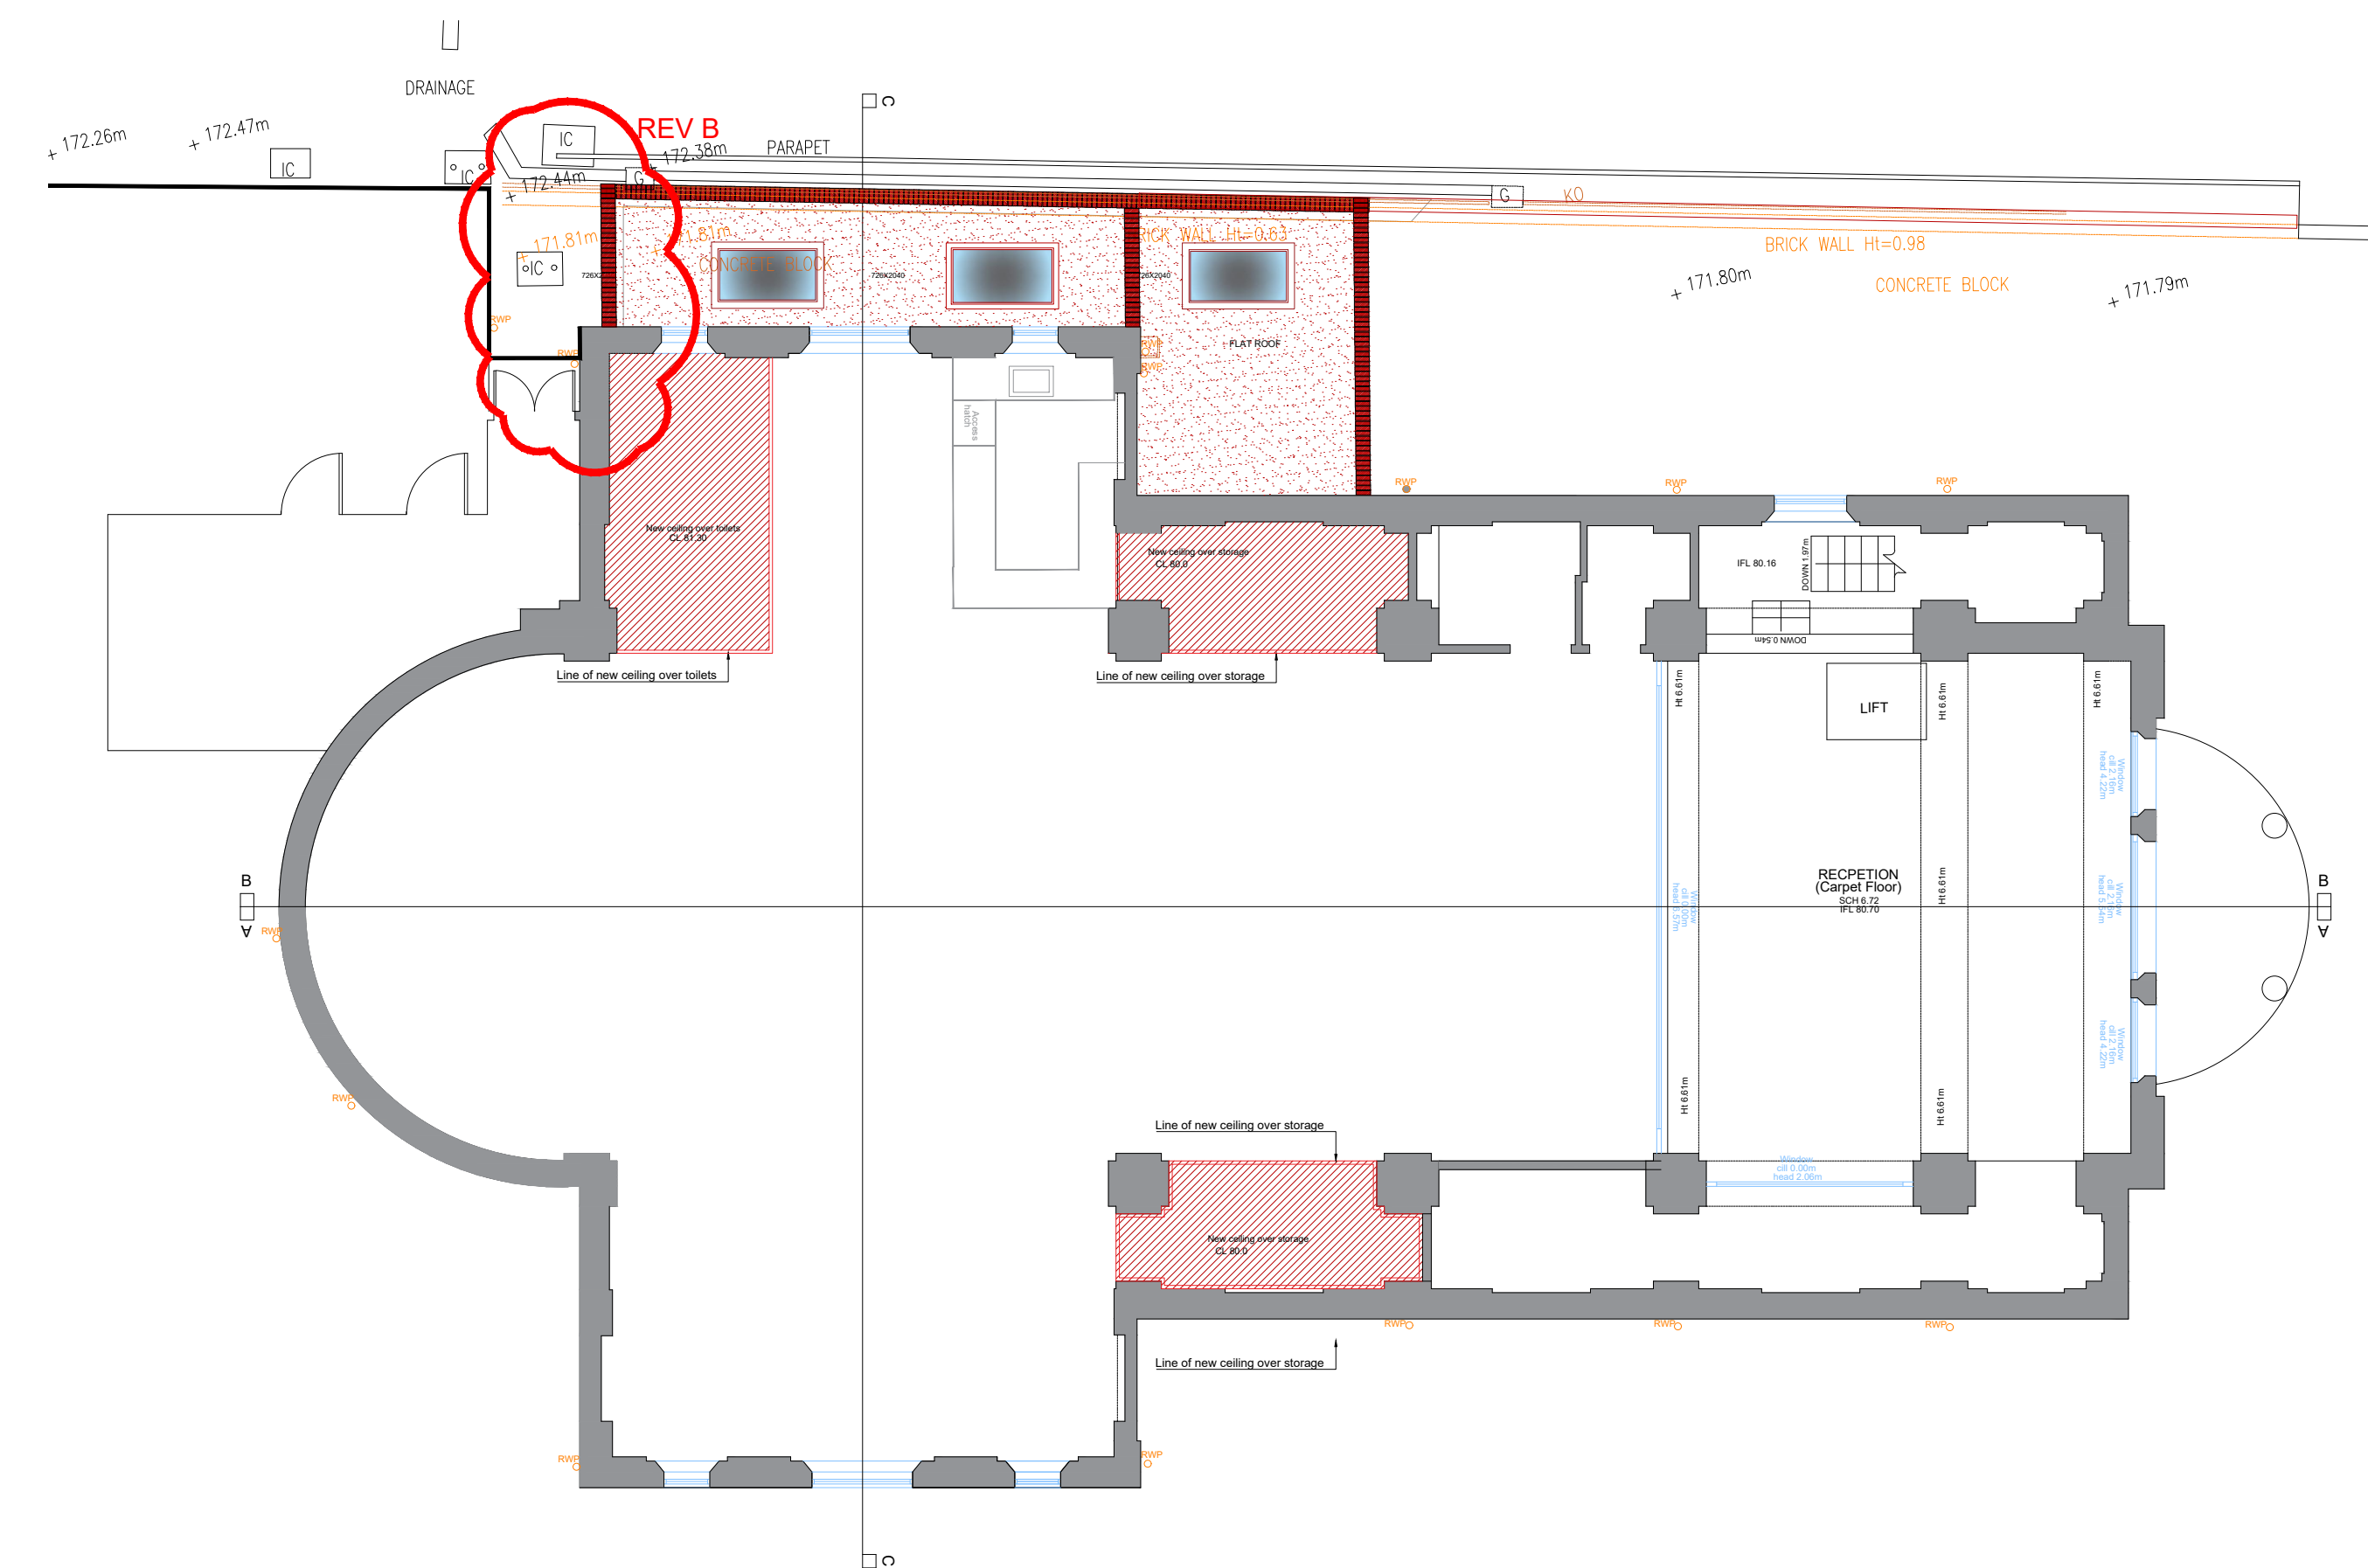
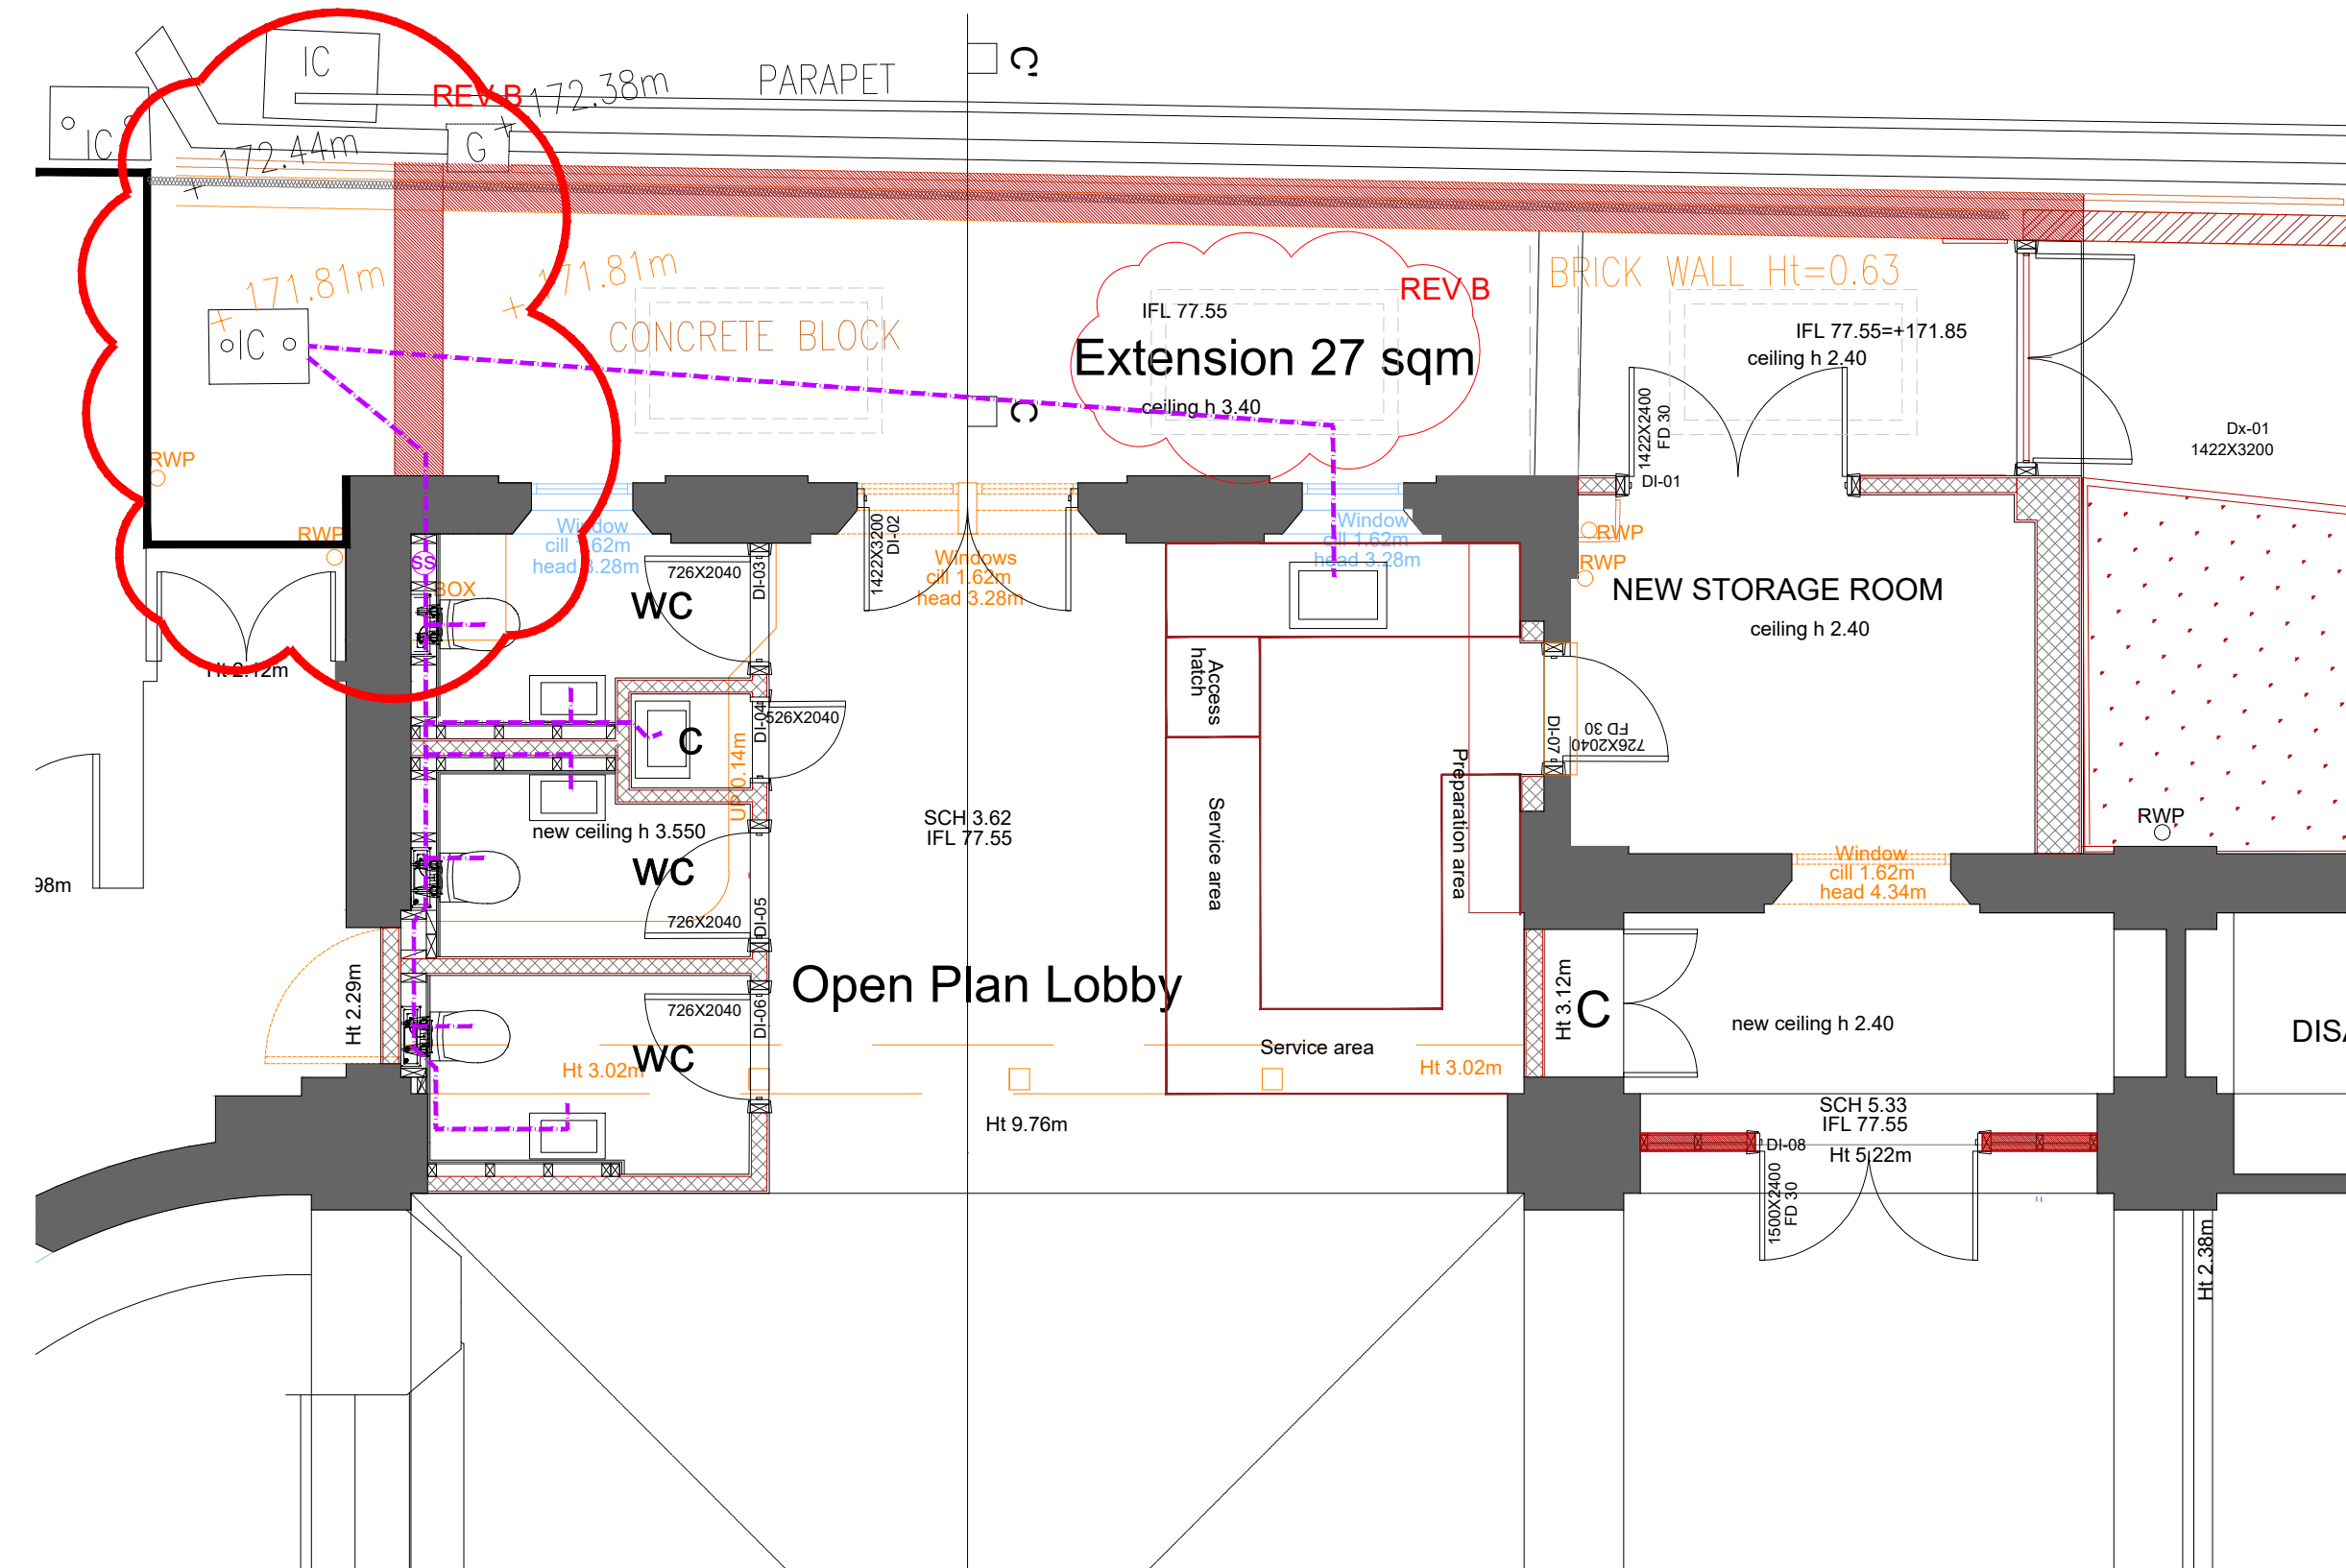


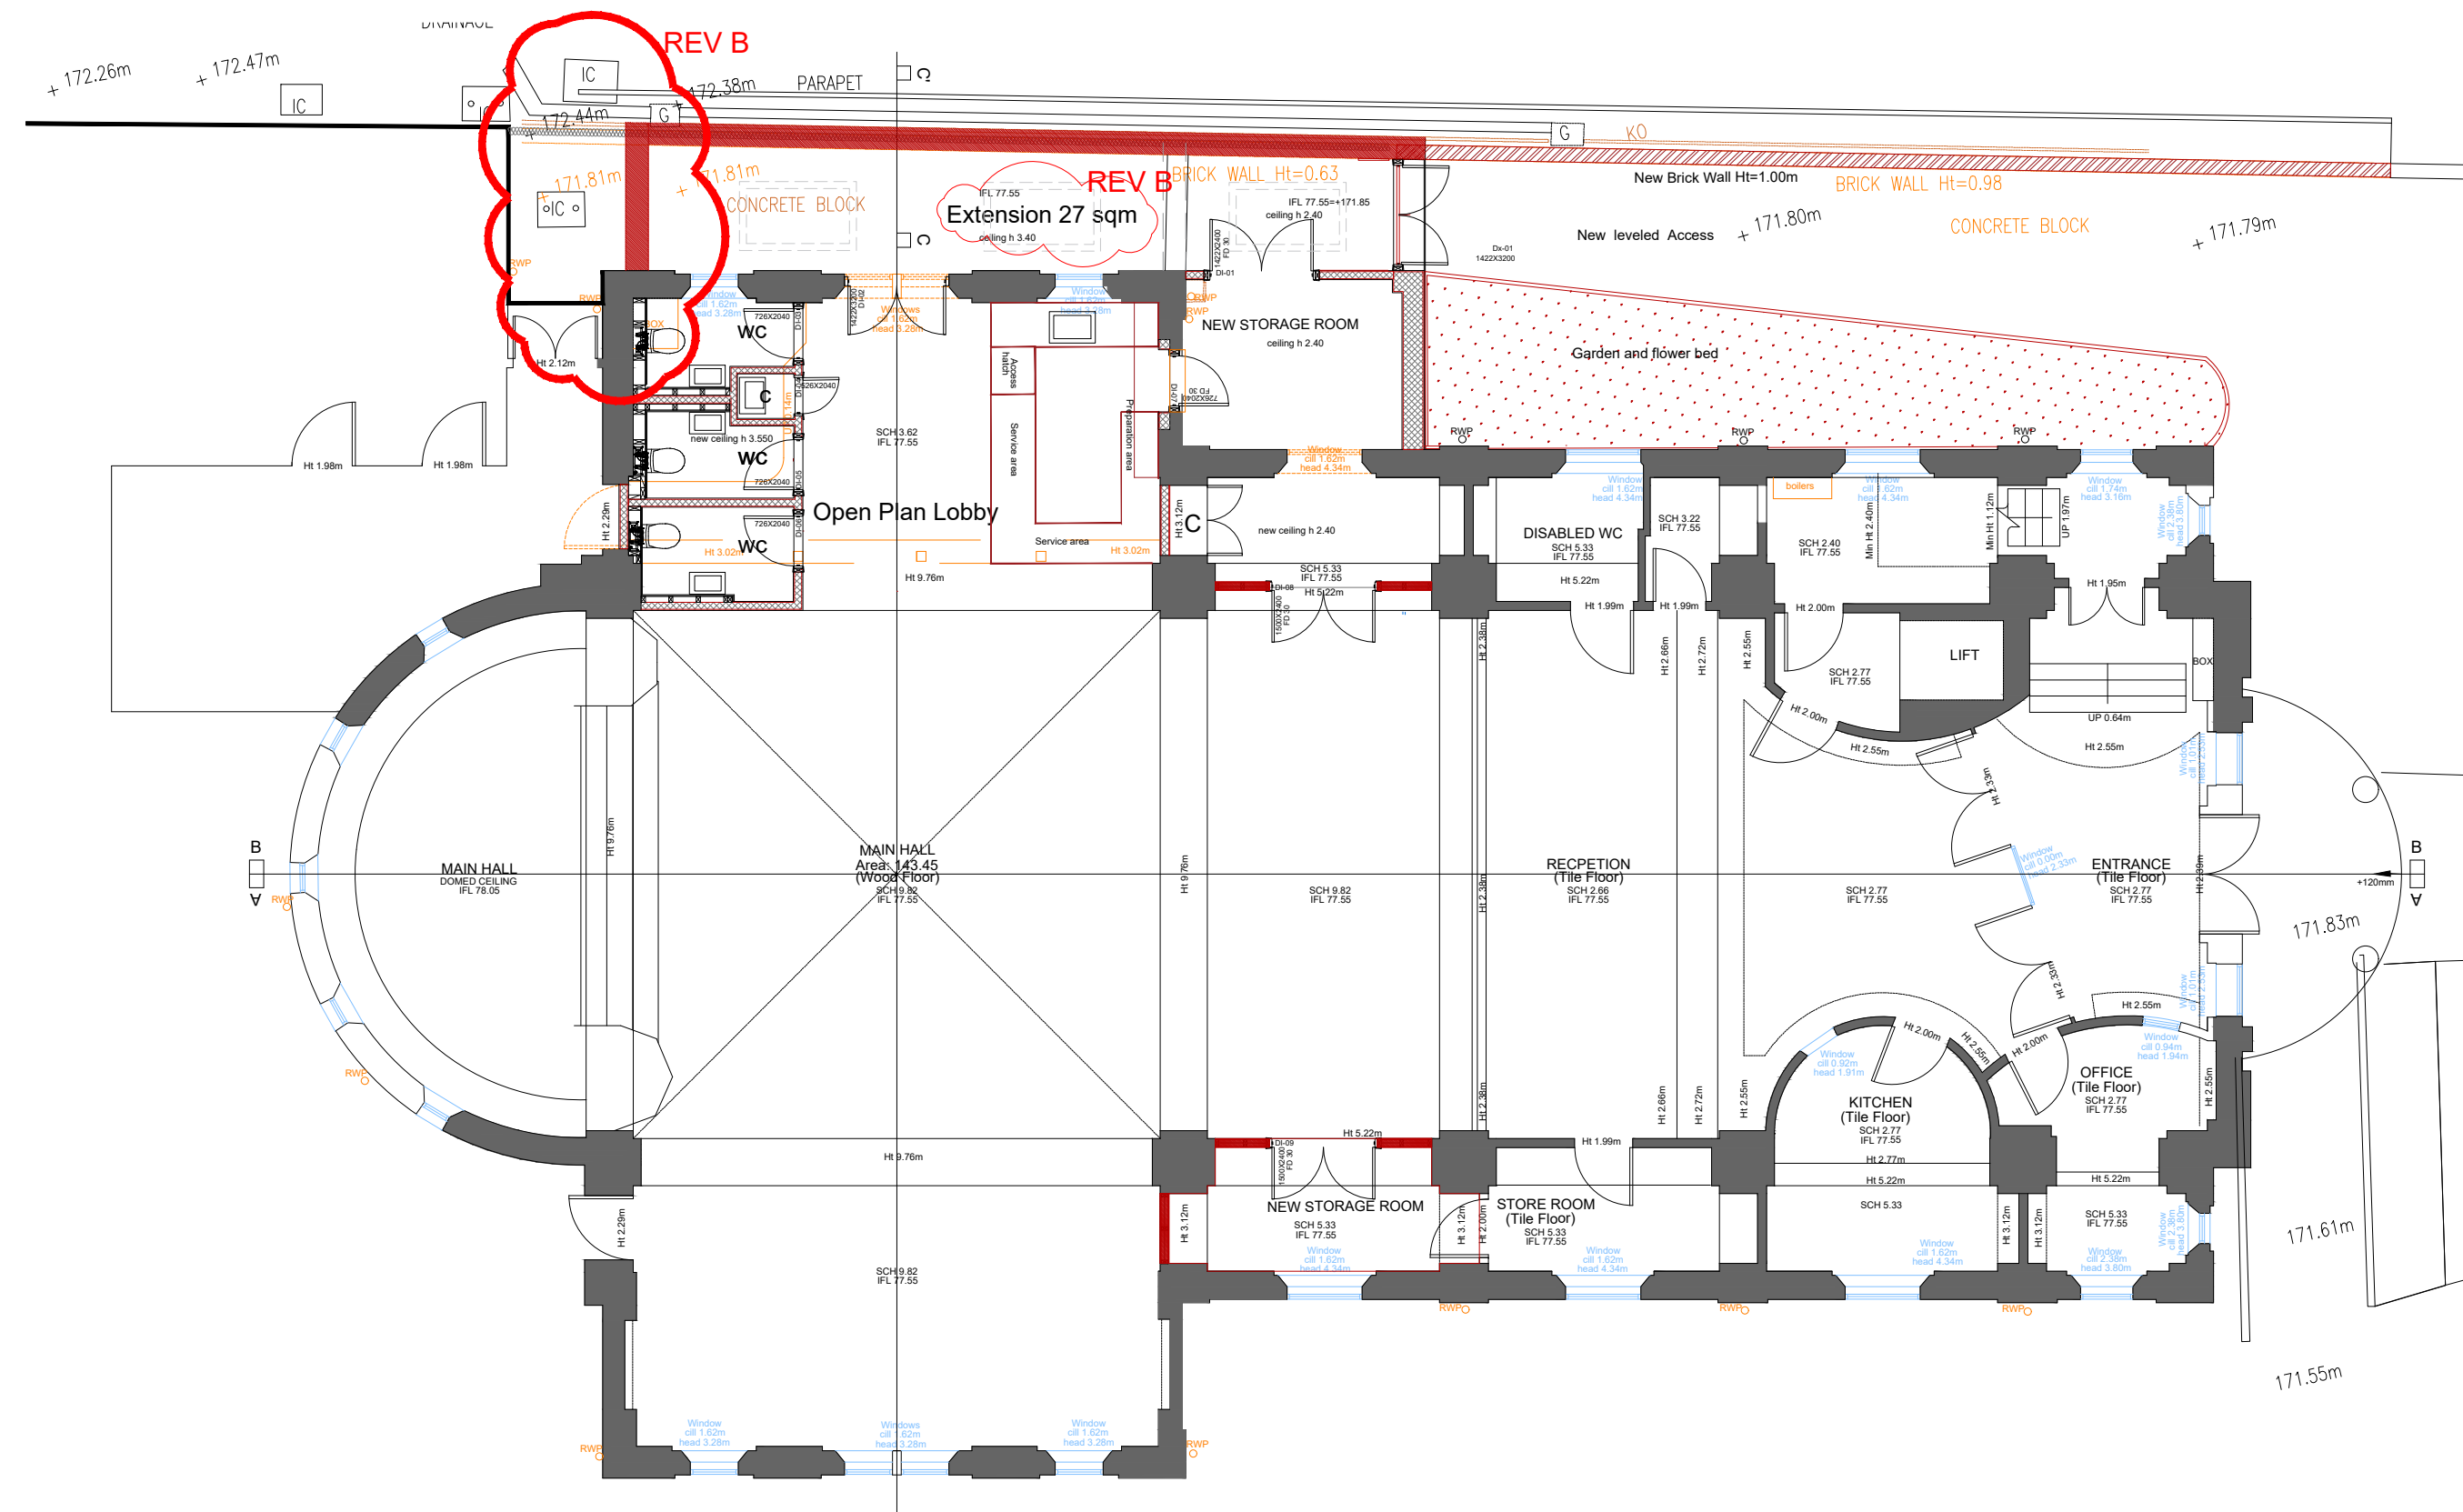


Amendments/Notes			
Rev.	Detail	By	Date
A	Planner's comments 14.08.24 Reduce length and roof height on the front part of the extension .	LL	15.08.2024
B	Section 73-variation of condition #2 Due to Thames Water constraints Reduced the extension length, added a door at the opposite end, and left the existing public manhole near the rear building outside the new extension.	LL	04.12.2024

LEGEND

- | | |
|---|------------------------------------|
|  | DEMOLISHED |
|  | PROPOSED BRICK WALL |
|  | PROPOSED BLOCK WALL |
|  | PROPOSED 325 INSULATED CAVITY WALL |

PROPOSED INTERNAL NEW
AREA EXTENSION 27.0 sqm

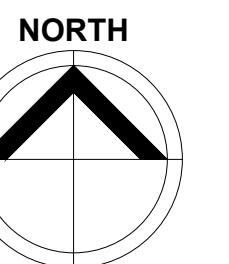

All dimensions and levels to be checked on site by contractor prior to preparation of shop drawings and commencement of work on site.

This drawing and the copyrights and patents therein are the property of the Architect and may not be used or reproduced without consent.

This drawing is to be read in conjunction with all relevant consultants and/or specialist's drawings/documents and any discrepancies or variations are to be notified to the Architect before the affected work commences.

All works on site are to be carried out fully in accordance with current CDM regulations and recommendations, current Building Regulations, British Standards and Codes of Practice as appropriate.

Project

St. Johns Church Hall
Hallowell Road
Northwood

PLANNING APPLICATION

Drawing

INTERNAL ALTERATIONS
PROPOSED GROUND FLOOR

SEABROOK
ARCHITECTS
CHARTERED ARCHITECTS

Unit17, Chiltern Court, Asheridge Road,
Chesham, Bucks HP5 2PX
Tel: 01494 778918
e-mail: info@seabrookarchitects.co.uk

Drawn By	LL	Date	Dec 2023
Checked By	JS	Date	04.12.24
Approved By	JS	Scale	100 / 50 @A1
Drawing No.		Rev.	
5530-PL-103			B