



Rear

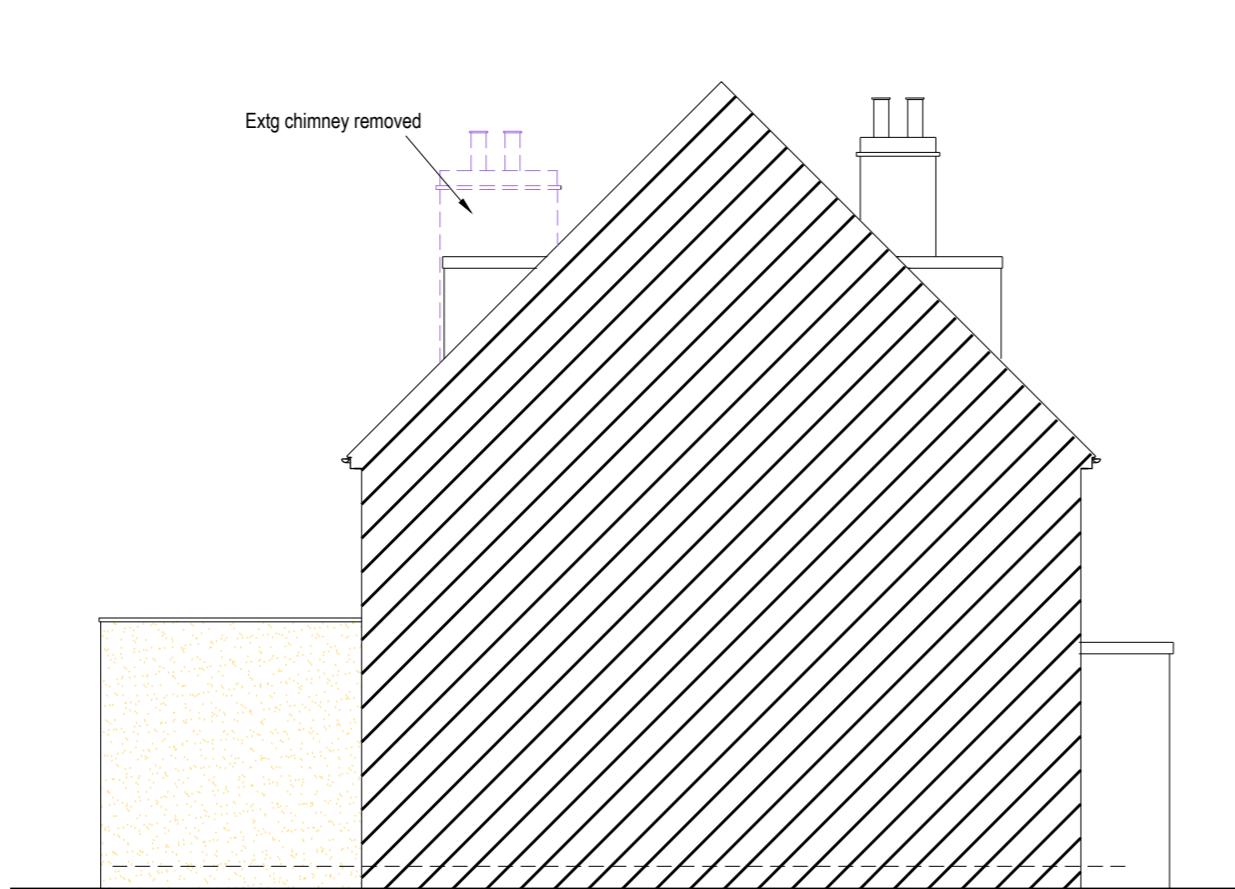


Side (from 14)

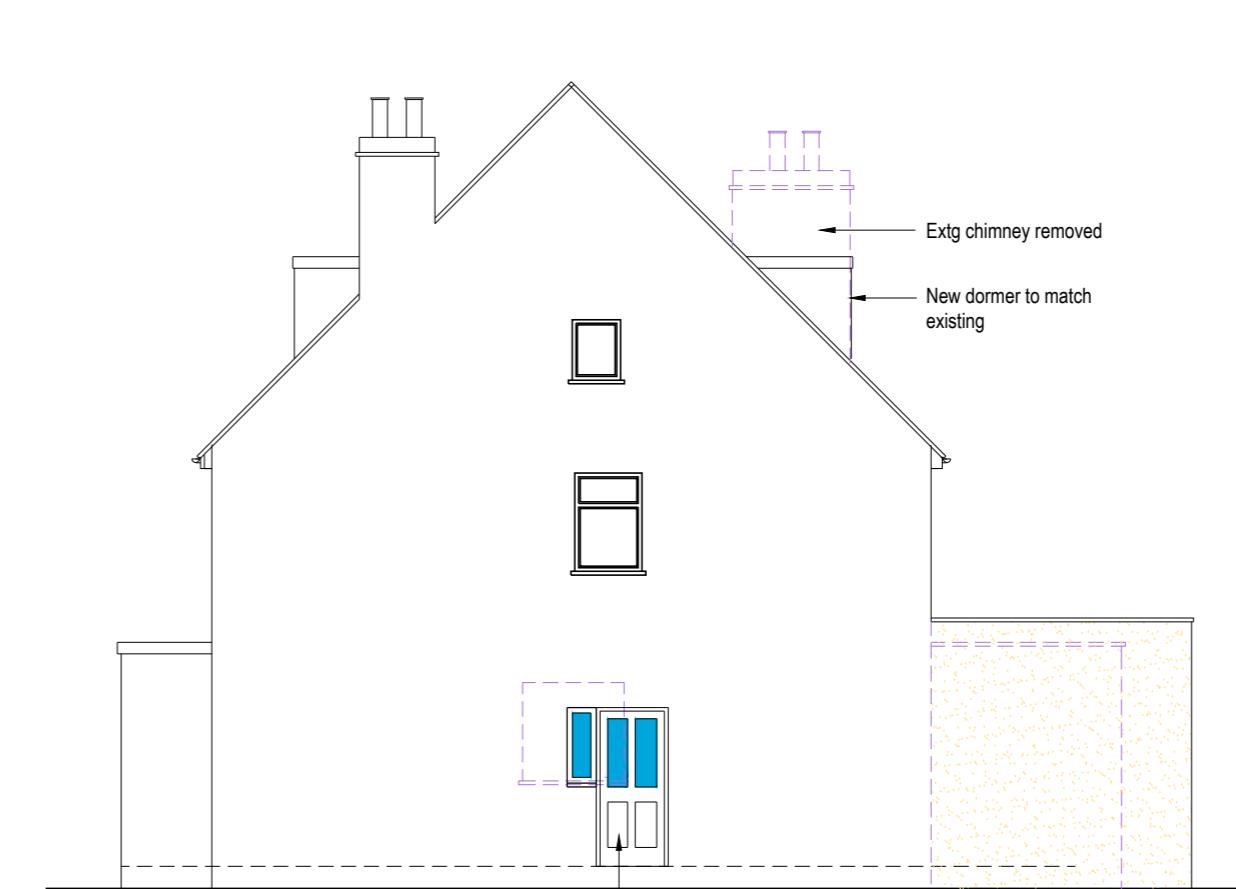


Side (from 10)




Front

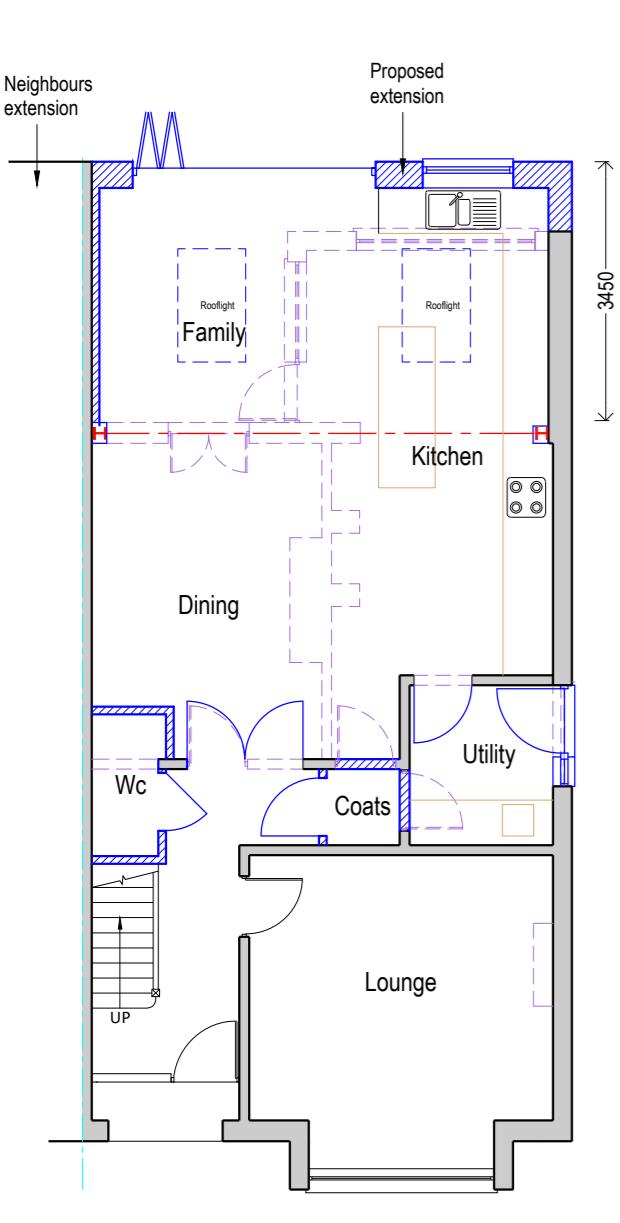


Ground

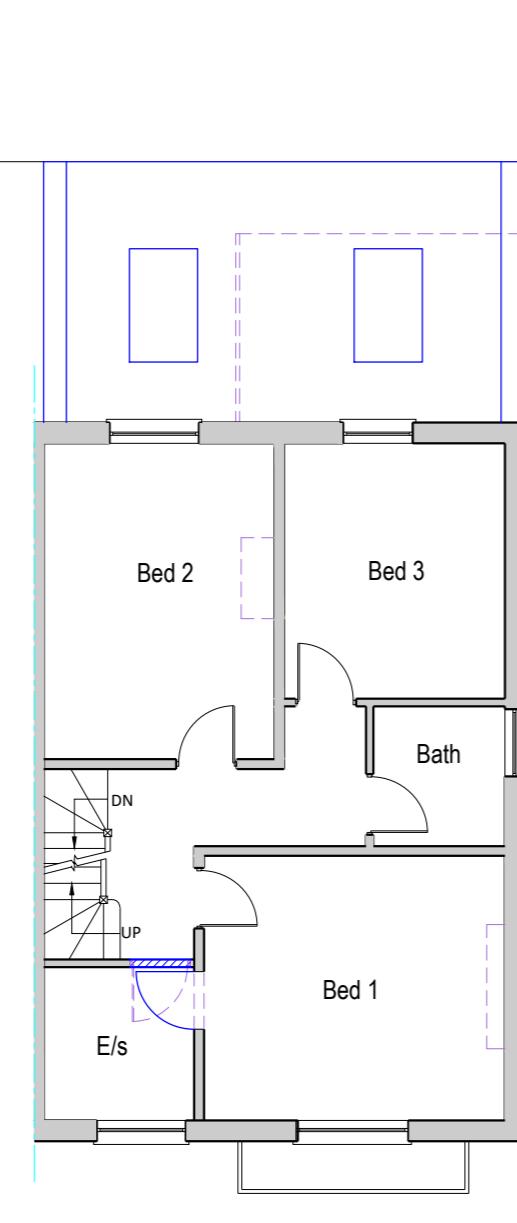

First

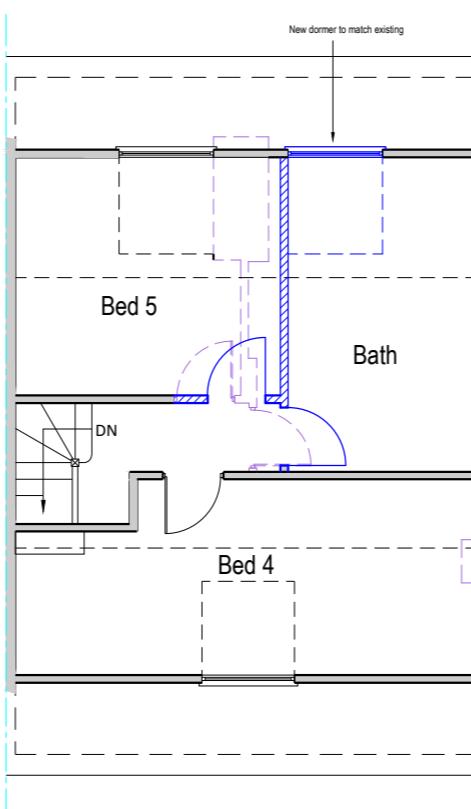

Second

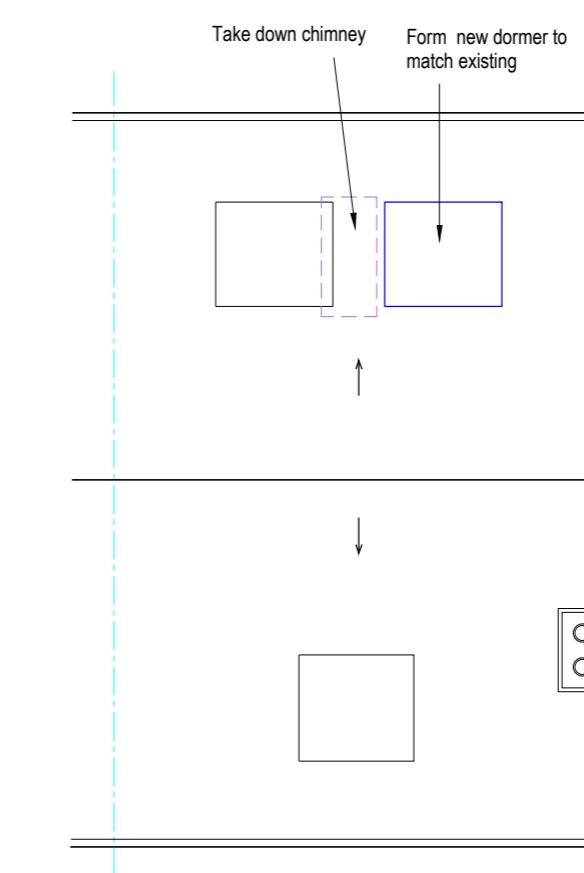

Roof

Proposed Layout

0 1 2 3 4 5 6 7 8 9 10 11 12 13 14 15
SCALE BAR 1:100

Rear extension and new dormer
12 Hallowell Road, Northwood HA6 1DW
For J Murphy

HDA
ARCHITECTURE

71 BRUNSWICK ROAD
EALING, LONDON
W5 1JL
TEL: 020 8582 4798
8 LIME GROVE, BUGBROOK
NORTHAMPTON
NN7 3QZ
TEL: 01604 622226

SCALE 1:100 (A2) DATE 2/24 DRNCHD IB
DRG NO 24008/3