


THIS DRAWING IS NOT TO BE SCALED.
THE GENERAL CONTRACTOR IS TO CHECK ALL DIMENSIONS AND NOTIFY
ARCHITECT OF ANY DISCREPANCIES OR OMISSIONS.

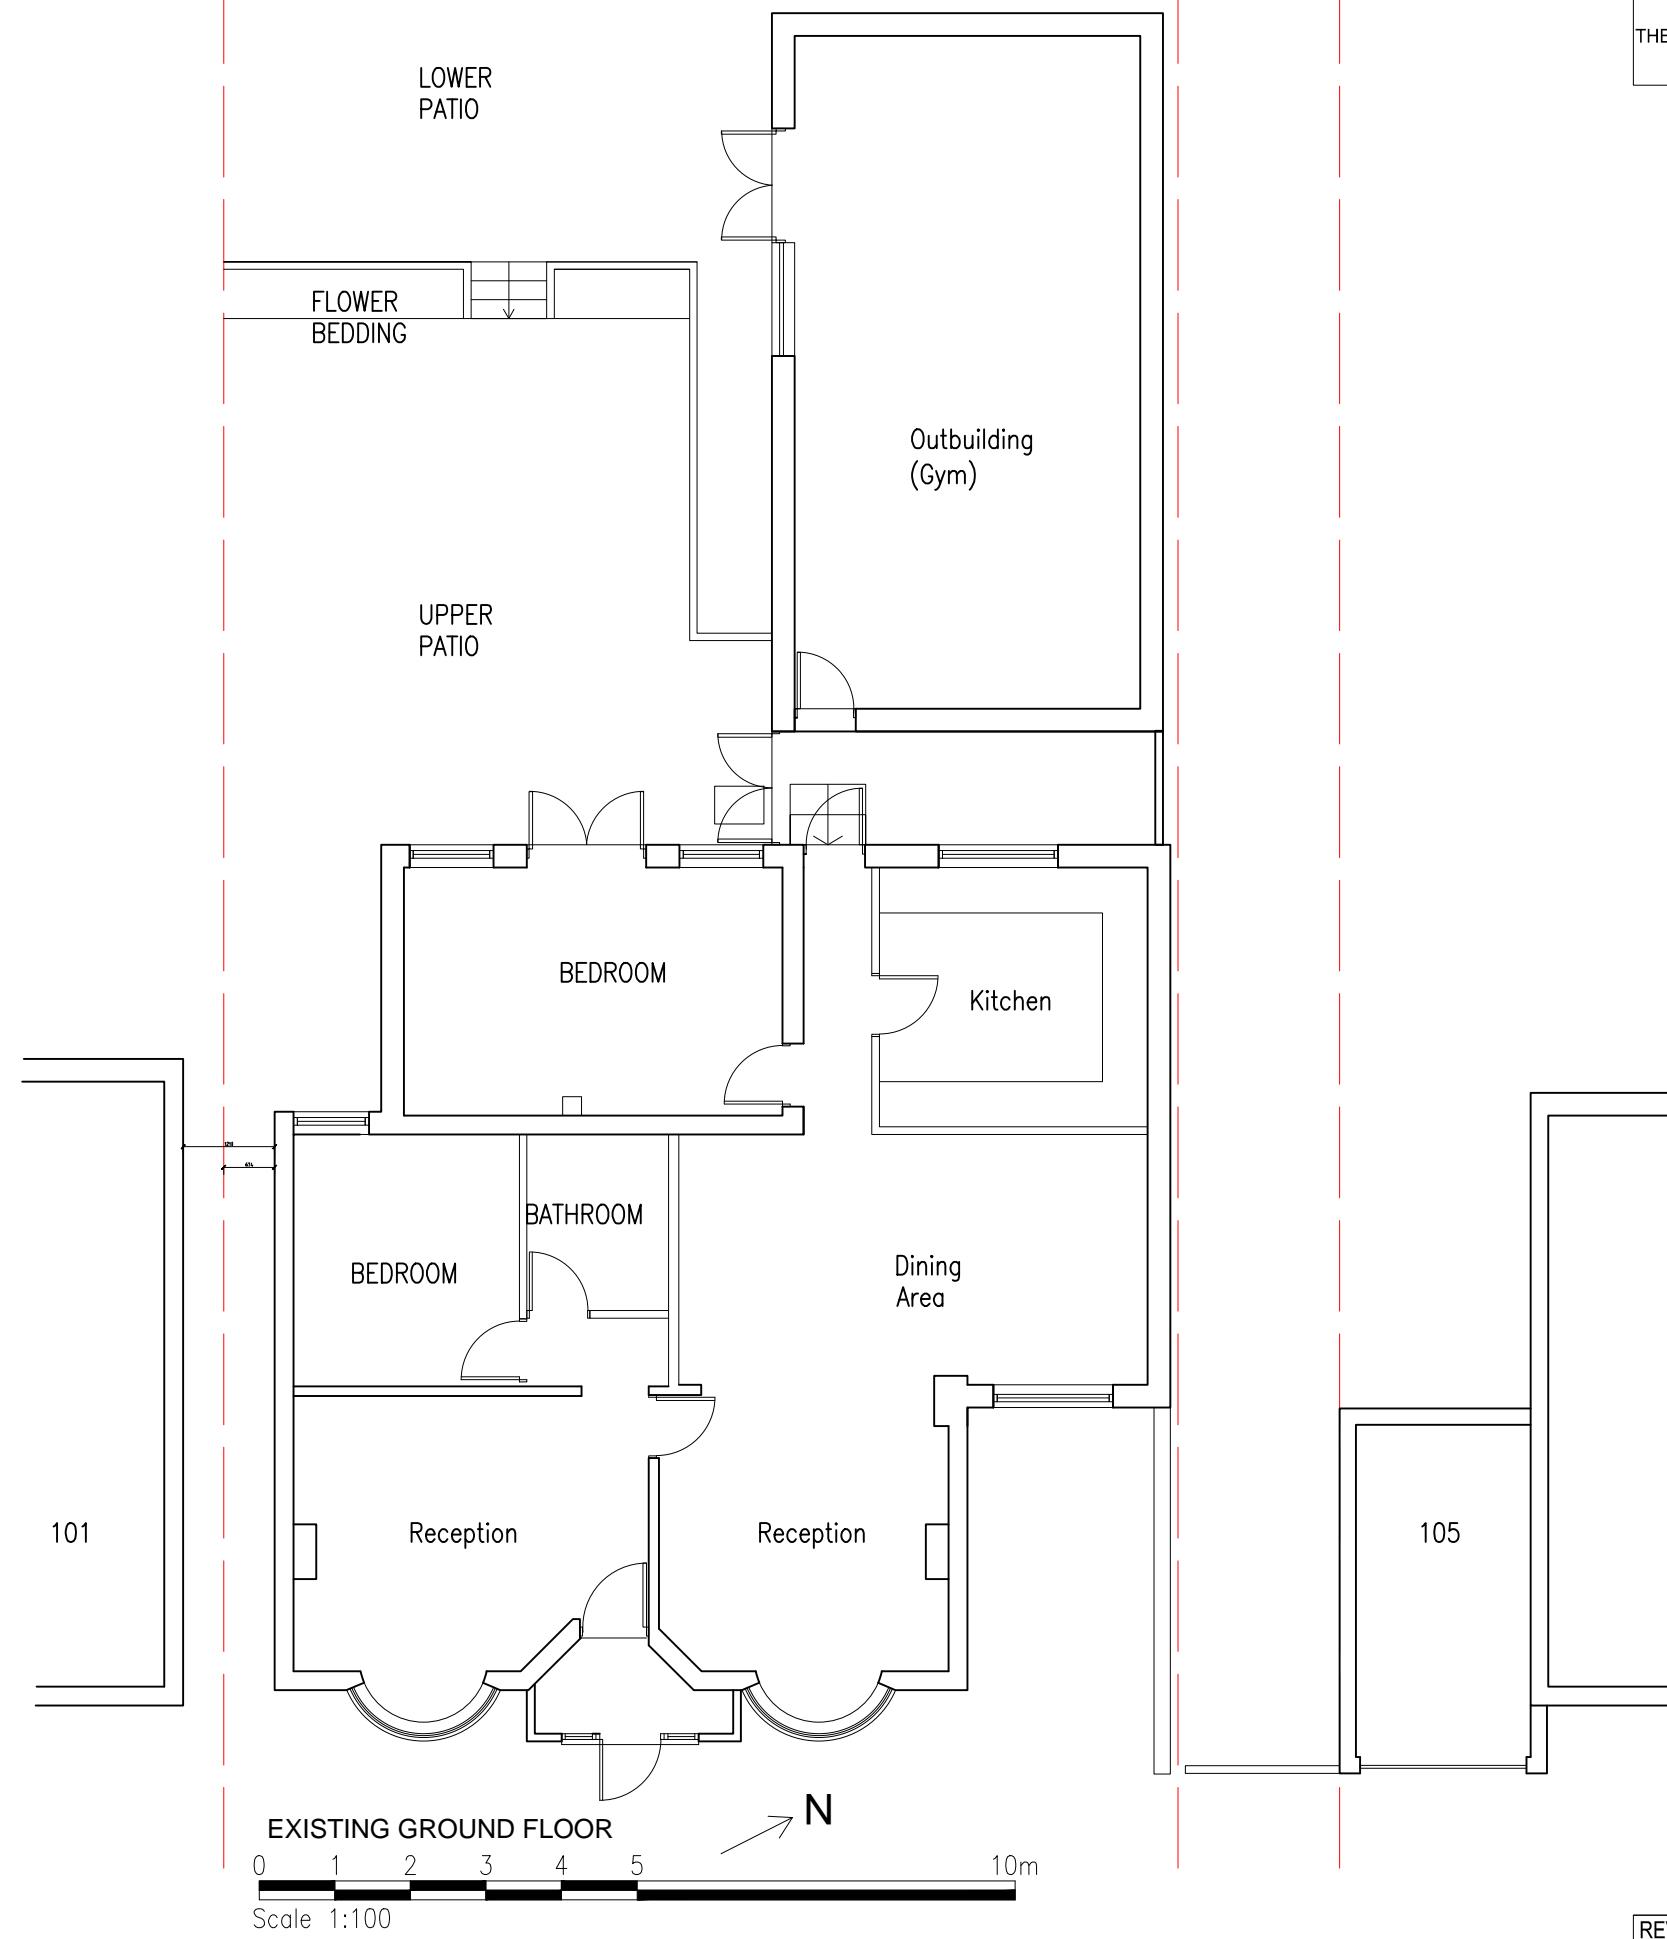

Scale 1:100



4D ARCHITECTS LTD
PLANNING INTERIORS ARCHITECTURE

10 Dene Garens, Thames Ditton, KT7 0BJ T: +44 7702604568 www.4architects.co.uk

CLIENT

T Dallal

PROJECT

103 HALFORD ROAD, ICKENHAM

TITLE

EXISTING PLANS

SCALE

1:100@A3

DATE

JUNE 2023

DRN

MS

REV. DESCRIPTION DATE

DRG NO

2314 PL01

REV.

A