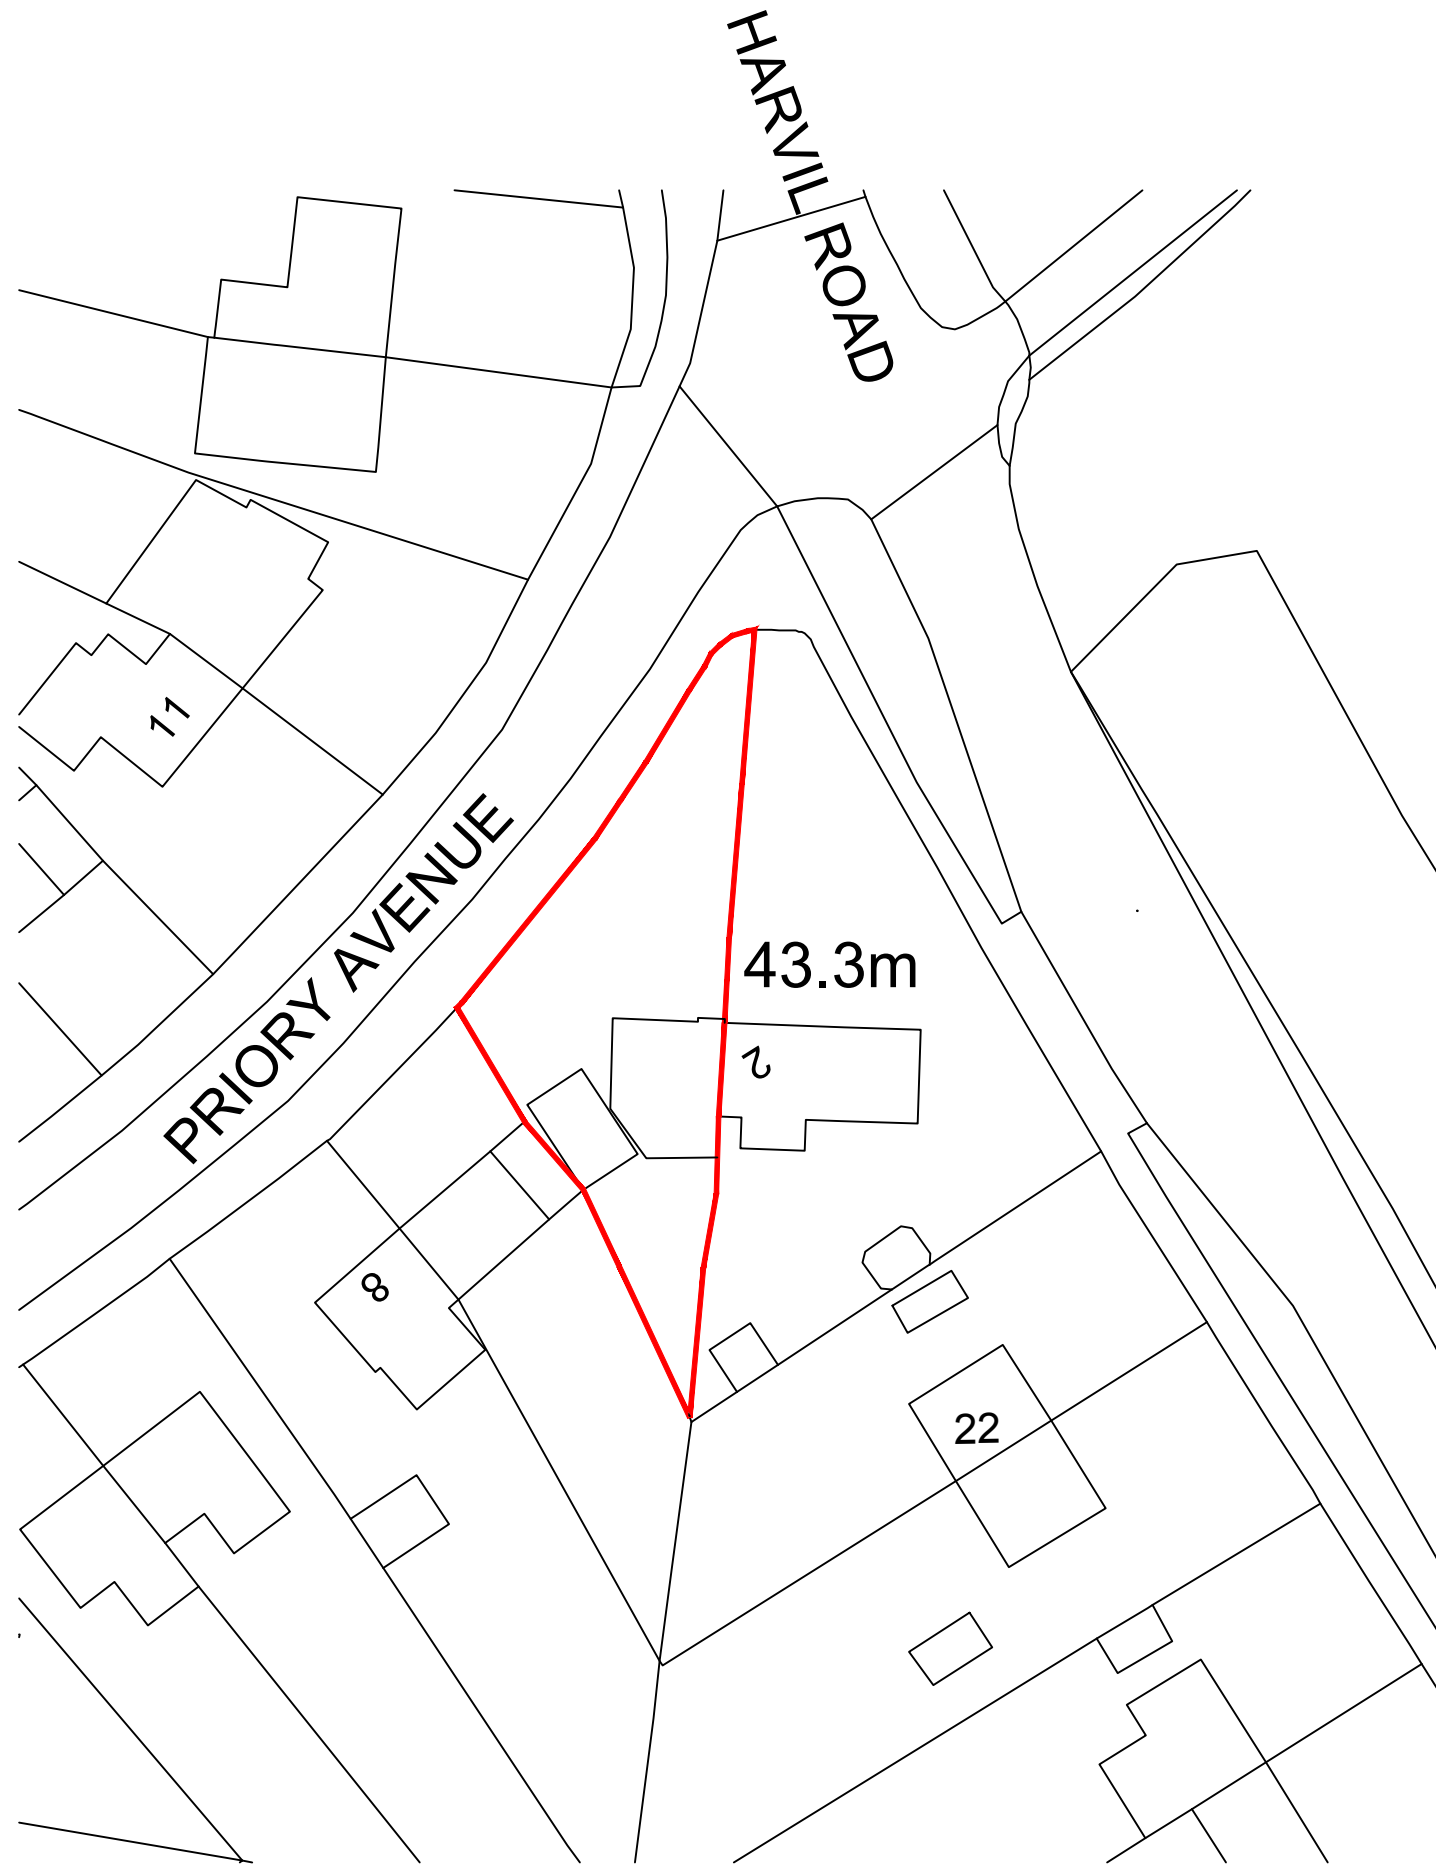


DNA ARCHITECTURE LTD 27 Leopold Road Wimbledon SW19 7BB Tel: 020 8946 2222 Mob: 07900 987 953 Web: www.dnaarchitecture.co.uk		 ARCHITECTURE LTD	
4 PRIORY AVENUE HAREFIELD UXBRIDGE UB9 6AP			
MR M. SHEHU			
EXISTING BLOCK PLAN			
Scale 1/500 @ A3 Date 30.10.2025 Drawn MW		Drg No 1115_02_001	