
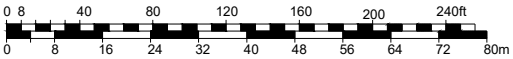


General Notes

© ABAY ARCHITECTURE RIBA

All dimensions and levels to be checked on site and any discrepancies to be reported to the architect before construction.

Written dimensions to be taken in preference to scaled dimensions.

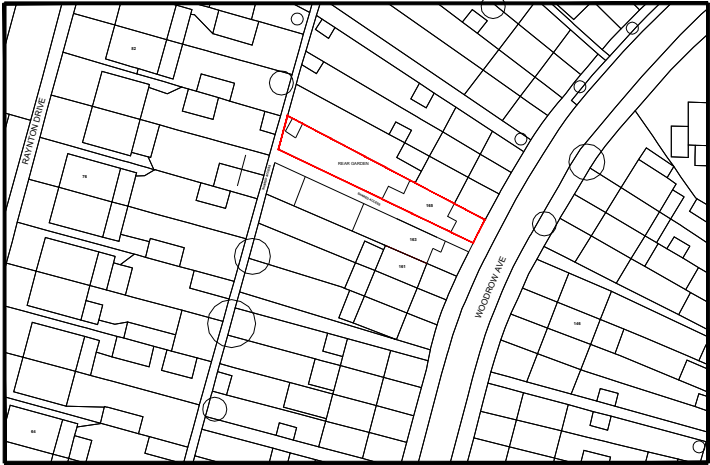

Rev	Date	Amendment
CLIENT MR. & MRS CHABRA 165 Woodrow Ave Hayes Middlesex UB4 8QP		
PROJECT EXISTING Site & Location Plan		
DATE 05/05/20		
SCALE 1:200 and 1:1250 @ A3		
DRAWN NA		
REV		
DRAWING NUMBER 1086-P-020		
Neha Abayawardana RIBA abay.architecture@yahoo.com		

ABAY ARCHITECTURE