

REAR ACCESS ROAD TO GARAGE AT REAR OF GARDEN

NEIGHBOURS GARDEN





NEIGHBOURS GARDEN


NEIGHBOURS GARDEN

NEIGHBOURS GARDEN

NEIGHBOURS GARDEN

NEIGHBOURS OUTBUILDING

-  New internal walls
-  New external walls
-  Walls to be demolished
-  New doors/windows
-  Proposed work shaded
-  Rooflight

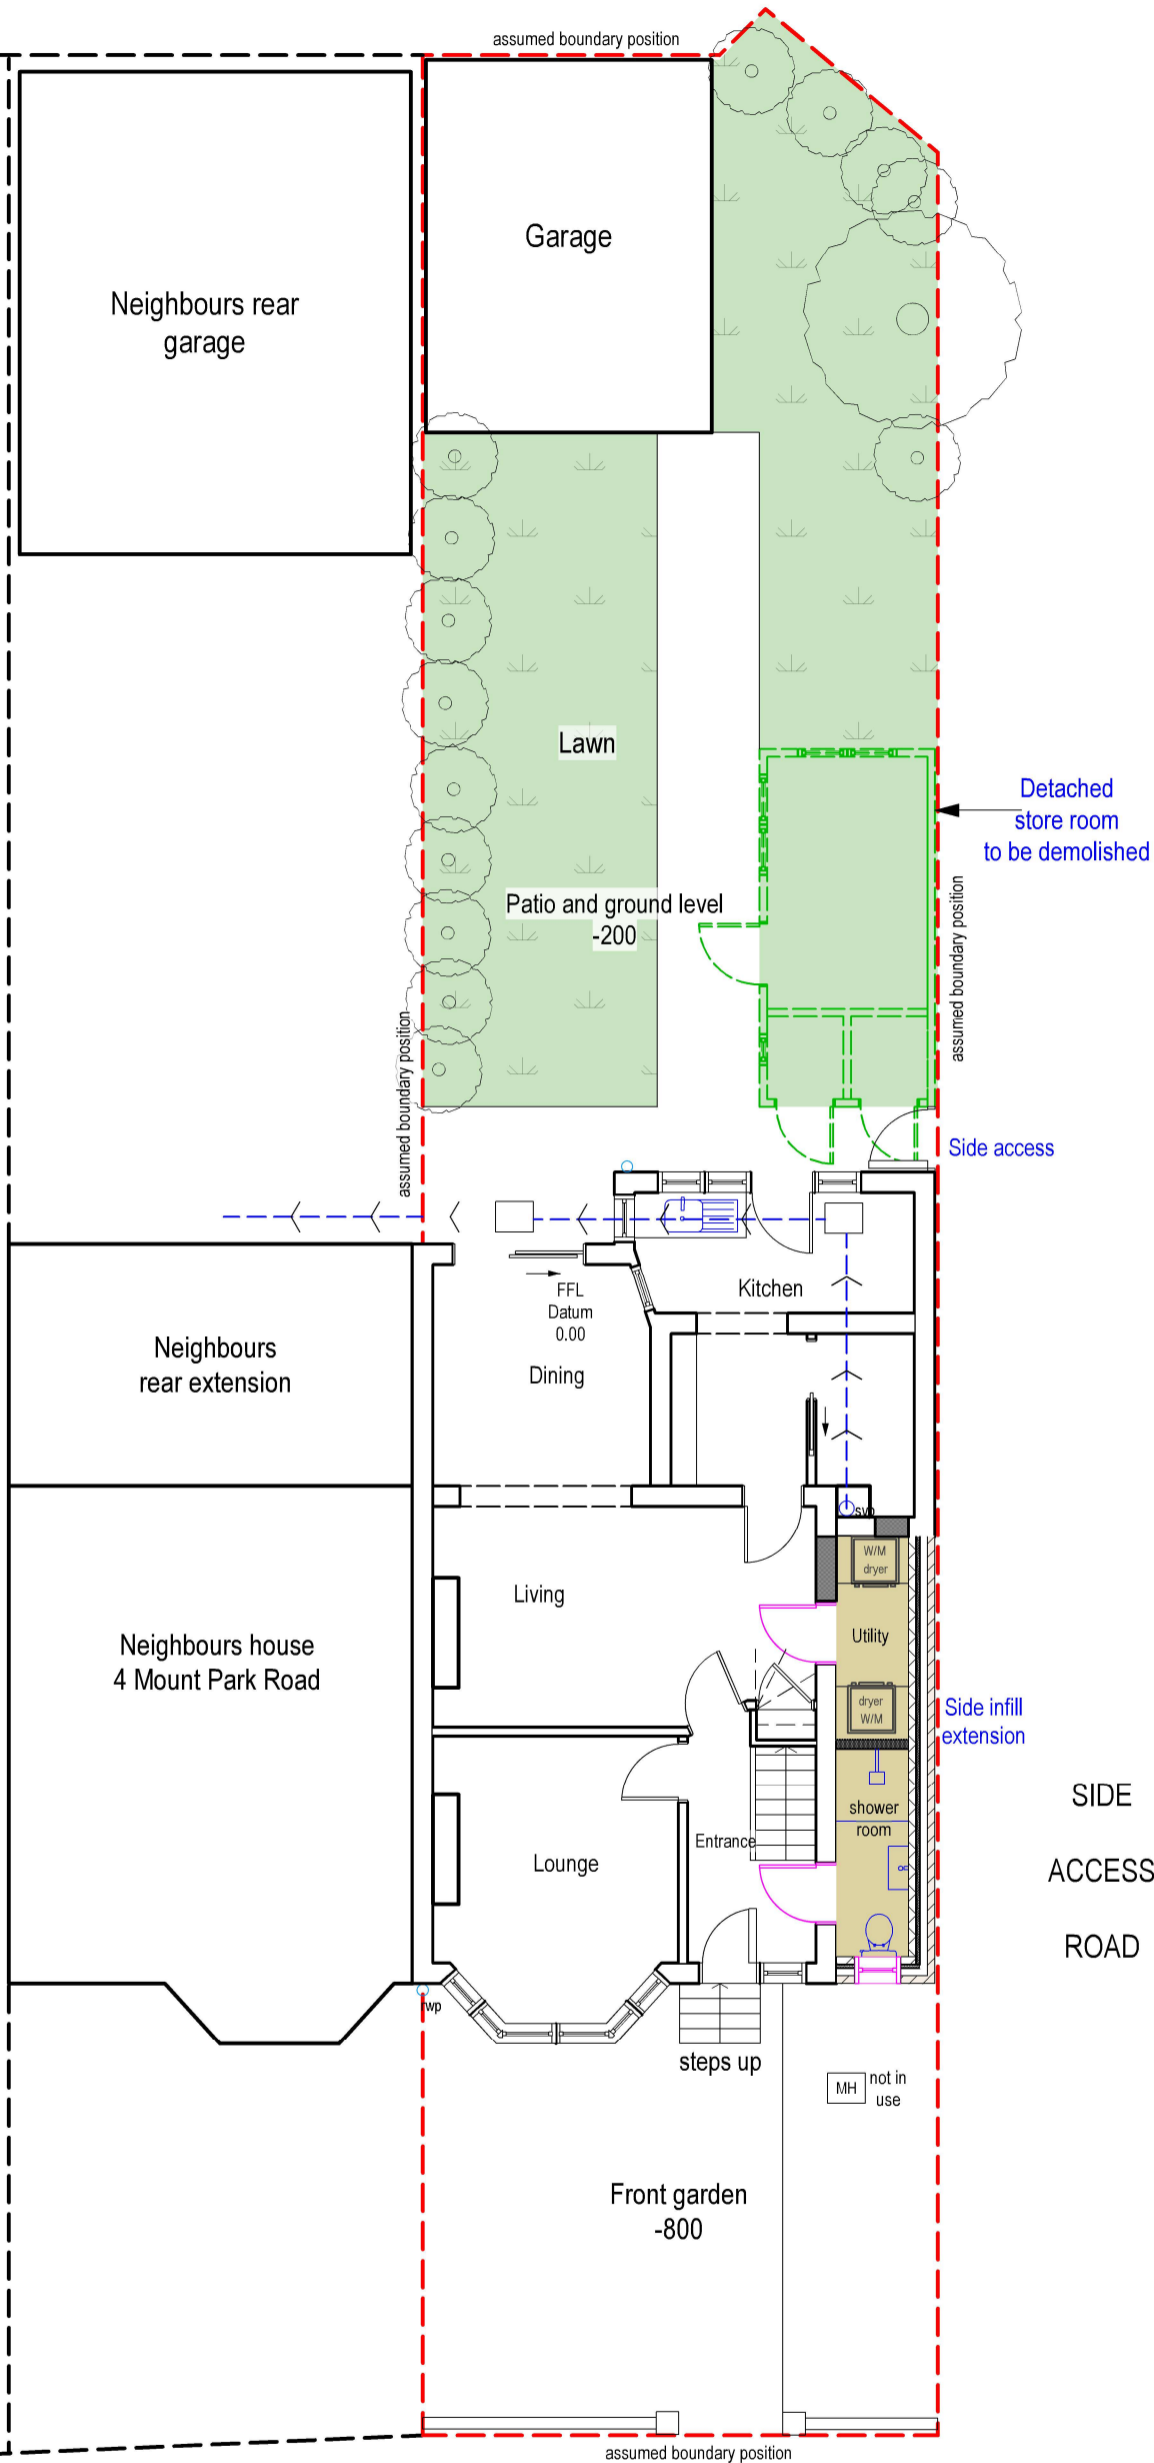



11

PROP GF PLAN
Scale: 1:100



tel : 0796 222 3141
email : sandeep@sskarchitects.co.uk

scale - 1 : 100 @ A3

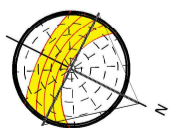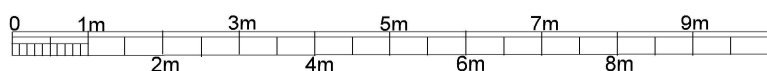

PROPOSED

Purpose - Householder planning application

All dimensions to be checked on site. All omissions & discrepancies to be reported to the designer. © SSK architects owns the copyright of this drawing which must not be reproduced in whole or part without the written permission.	PROJECT: 2 Mount Park Road, Pinner, HA5 2JR	DATE: 30/05/2026
	DWG NO: PROP GF	11