

Metres




SCALE 1 : 100



REV/NOTES:

Where building to the boundaries the adjacent owner is to be informed under the terms of the Party Wall Act 1996 and its provisions followed. Where building over boundaries the adjacent owner is to be served notice under section 65 of the Town & Country Planning Act 1990.

©This drawing and the works depicted are the copyright of GT Designz and may not be reproduced or amended except by written permission of GT Designz.

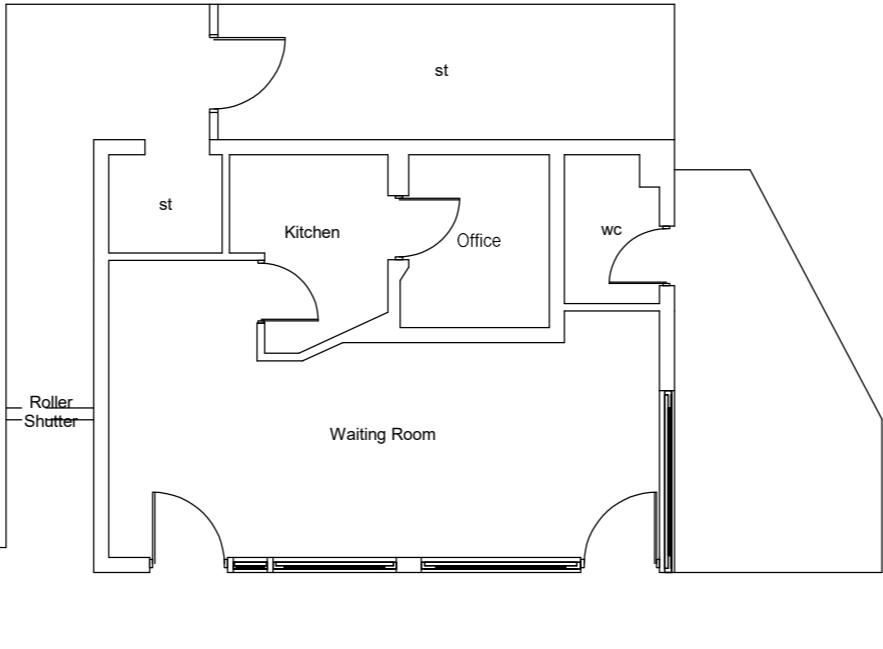

EXISTING SITE LAYOUT  
Scale 1:100

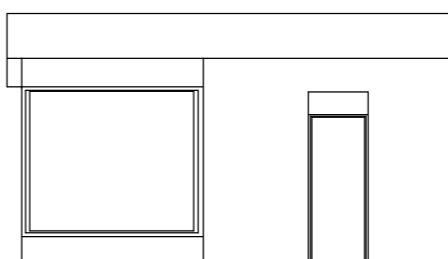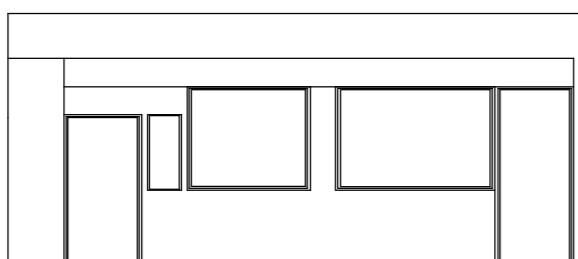

EXISTING FRONT / REAR & SIDE ELEVATIONS  
Scale 1:100

Application:  
**FPA – Change of use from customer waiting area to hot food takeaway**

Client:	Ilmi Sadiki	Date:	27 <sup>th</sup> Nov 2022
Site:	Tyre Place Limite Harlington Road, Uxbridge, UB8 3HE	Drawn By:	Gurps Benning
Scale:	Refer to Drawing @ A3	Dwg.No:	GTD550 – 01

**GT DESIGNZ LTD**  
*Building Designs & Technical services*

GT Designz Ltd, 5th Floor,  
Hyde Park Hayes 3,  
11 Millington Road,  
Hayes,  
UB3 4AZ.

Tel : 0208 212 7981  
Mob : 07854 351 934  
Email : [enquiries@gtdesignzltd.com](mailto:enquiries@gtdesignzltd.com)