

Metres


5 0 1 2 3 4 5 10

SCALE 1 : 100




REV/NOTES:

Where building to the boundaries the adjacent owner is to be informed under the terms of the Party Wall Act 1996 and its provisions followed. Where building over boundaries the adjacent owner is to be served notice under section 65 of the Town & Country Planning Act 1990.

©This drawing and the works depicted are the copyright of GT Designz and may not be reproduced or amended except by written permission of GT Designz.

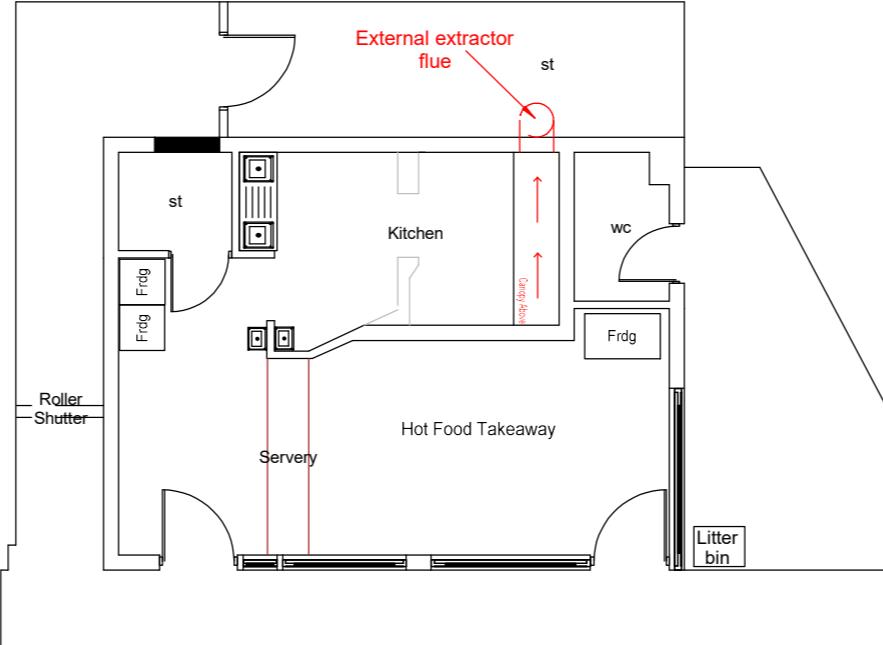

PROPOSED GROUND FLOOR LAYOUT
Scale 1:100

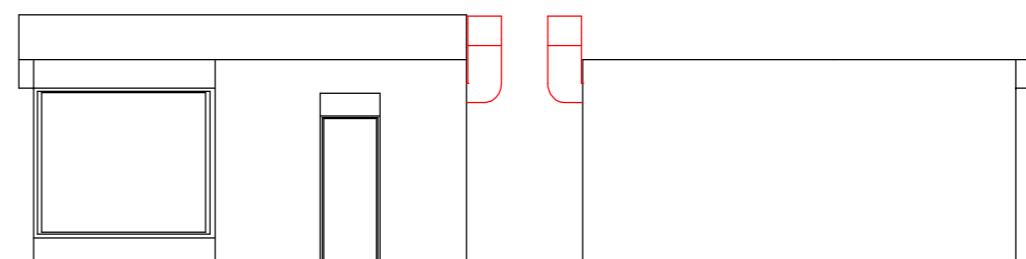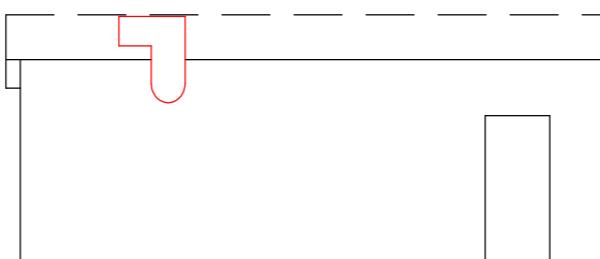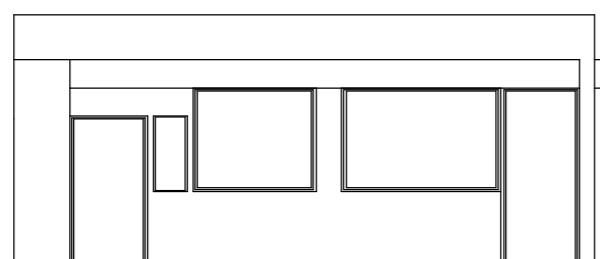

PROPOSED FRONT / REAR & SIDE ELEVATIONS
Scale 1:100

| Application: | |
|--|---------------------------------|
| FPA – Change of use from customer waiting area to hot food takeaway | |
| Client: Ilmi Sadiki | Date: 27 th Nov 2022 |
| Site: Tyre Place Limite Harlington Road, Uxbridge, UB8 3HE | Drawn By: Gurs Benning |
| Scale: Refer to Drawing @ A3 | Dwg.No: GTD550 – 02 |

G T DESIGNZ LTD
Building Designs & Technical services

GT Designz Ltd, 5th Floor,
Hyde Park Hayes 3,
11 Millington Road,
Hayes,
UB3 4AZ.

Tel : 0208 212 7981
Mob : 07854 351 934

Email : enquiries@gtdesignz.com

Copyright © 2022 GT Designz LTD
(All rights reserved)