



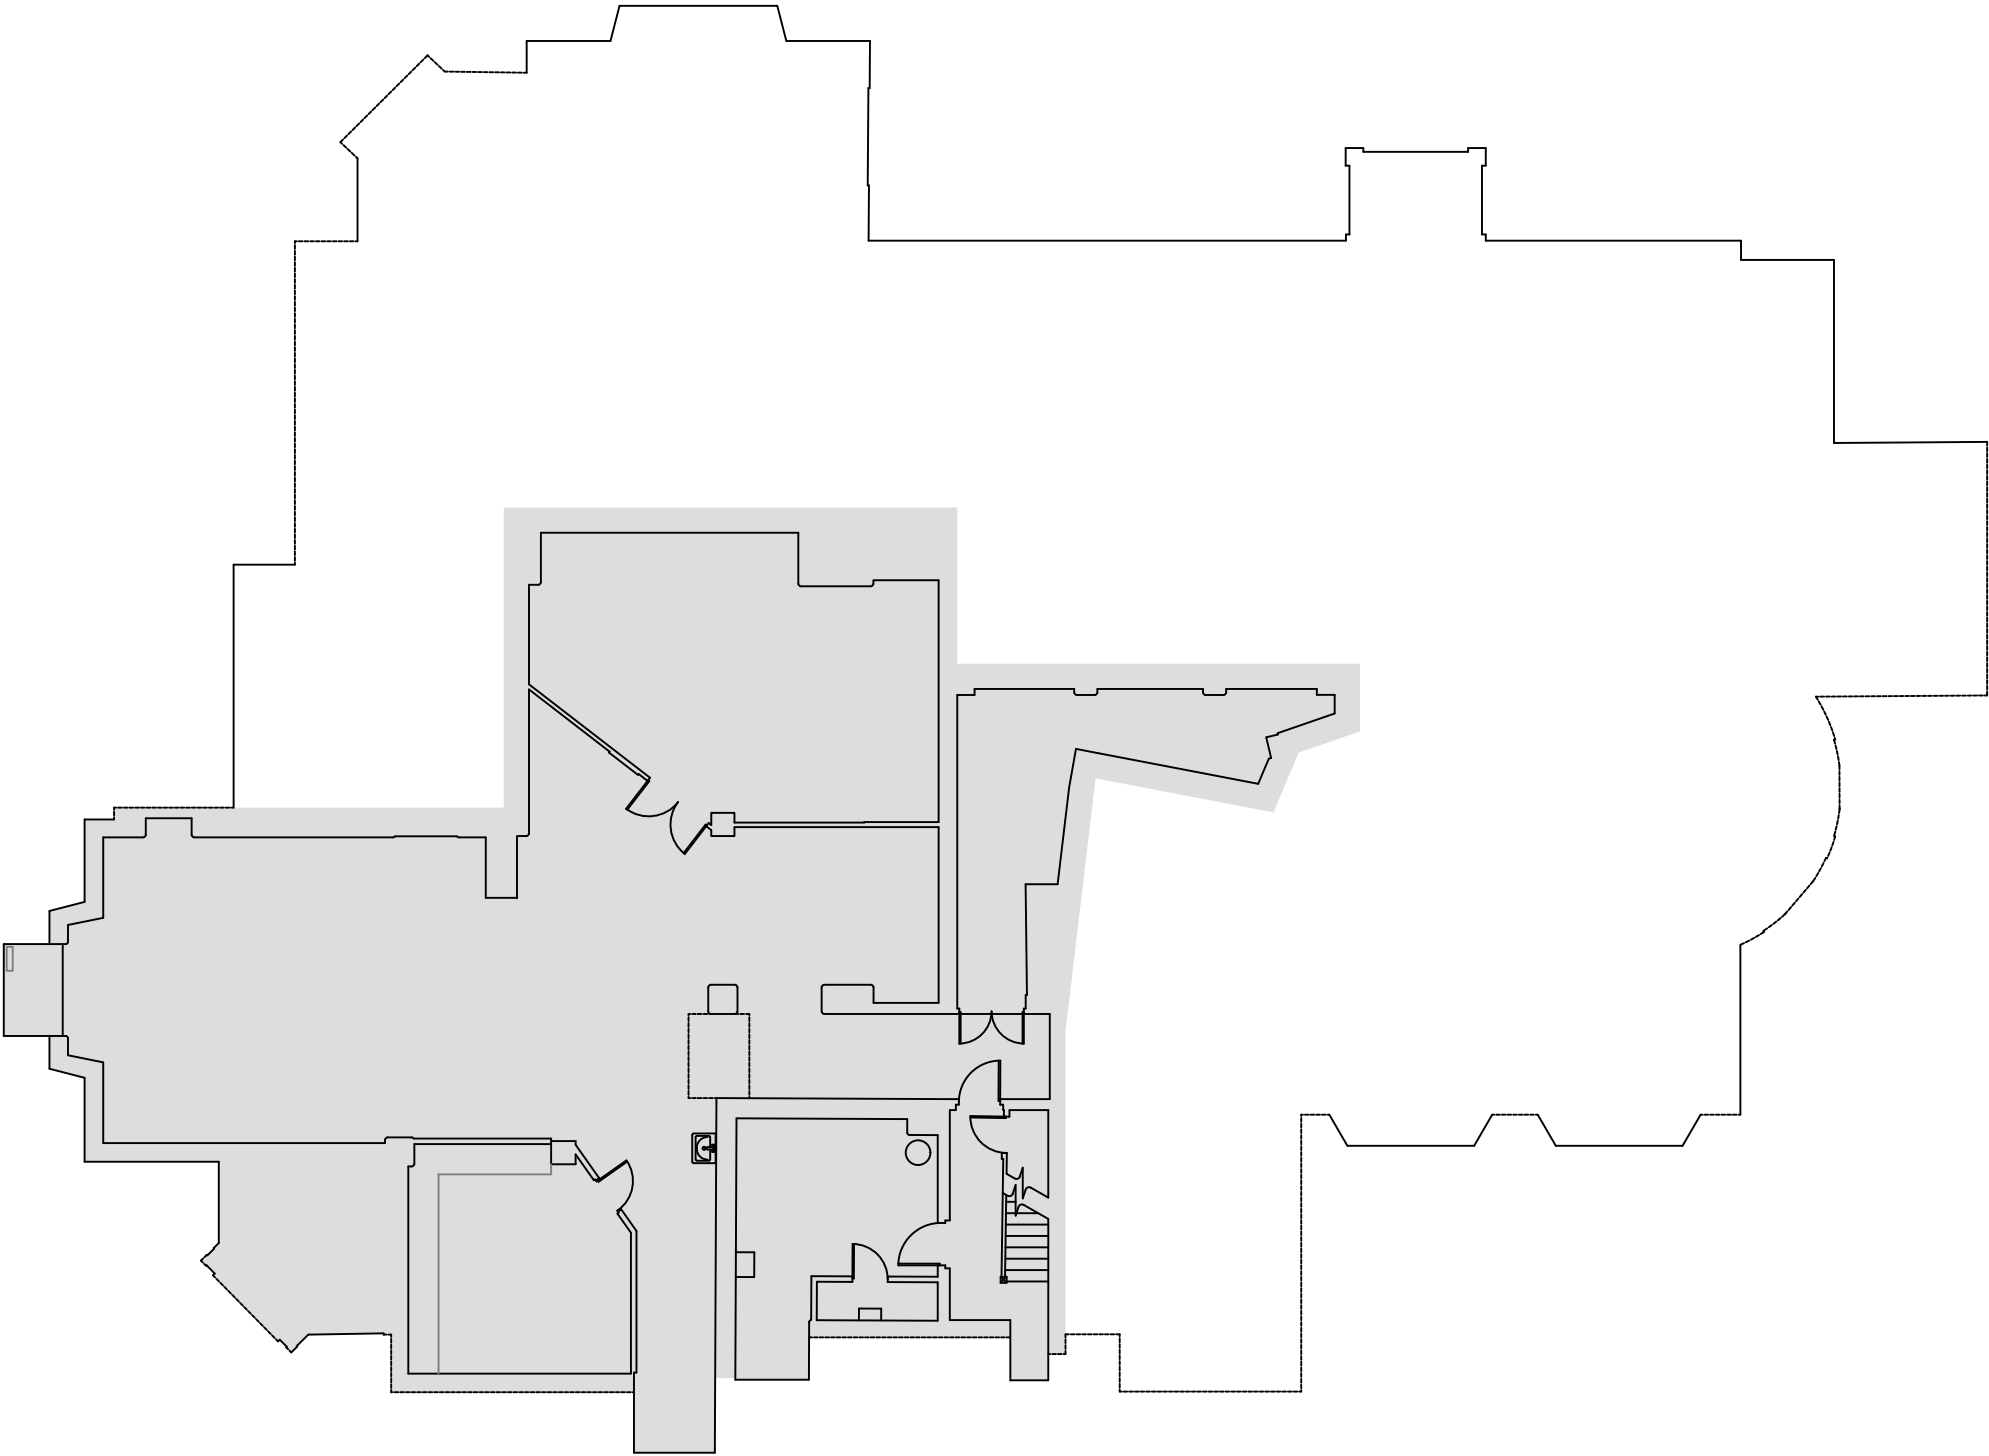

1 Existing Basement Plan  
Scale: 1:150

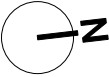

| Rev | Date | Description | By | Chk |
|-----|------|-------------|----|-----|
|-----|------|-------------|----|-----|



■

AXIOM

■

ARCHITECTS

Barn A Addlepool Business Centre Clyst St George Exeter EX3 0NR  
Tel. 01392 368426 [www.axiomarchitects.co.uk](http://www.axiomarchitects.co.uk)

|                                                                        |
|------------------------------------------------------------------------|
| Client                                                                 |
| WHITBREAD GROUP PLC                                                    |
| Project                                                                |
| LONDON HAYES HEATHTOW NORTH PI<br>362 UXBRIDGE ROAD,<br>HAYES, UB4 0HF |
| Drawing                                                                |
| EXISTING BASEMENT PLAN                                                 |

| Scale        | Date     | Drawn | Checked |
|--------------|----------|-------|---------|
| 1:150@A3     | 24/07/24 | CH    | RW      |
| Drawing No.  | Revision |       |         |
| 6070-PL- 100 |          |       |         |
| Status       |          |       |         |
| PLANNING     |          |       |         |