

EXISTING BLOCK PLAN



ReQuestAPlan

Map number: TQRQM24165161819069

Title: Existing Block Plan


Map Produced for: 79, Larch Crescent, Hayes, UB4 9DU

© Crown copyright and database rights 2024 OS 100042766

Project ID: UB4 9DU

Date of Purchase: 13-06-2024

1 Years subscription from 13-06-2024 for 1 workstation.

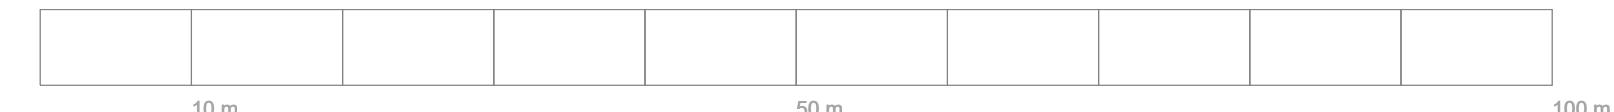

NOTE:
 - DRAWINGS NOT TO BE SCALED FOR CONSTRUCTION.
 - CONTRACTOR TO CHECK ALL DIMENSIONS BEFORE ORDERING ANY STEEL WORK.
 - ALL MATERIALS AND WORKMANSHIP MUST FULLY COMPLY WITH ALL CURRENT BRITISH STANDARDS AND CODES OF PRACTICE.

Client Name
 Claire Luiza Hacon

Section
 Loft Conversion & Internal Remodeling

Drawing Title
 EXISTING BLOCK PLAN

Project Address
 79, Larch Crescent, Hayes, UB4 9DU

Stage
 ARCHITECTURAL PLANNING

Drawing Status
 For Planning Approval



LEGEND
■ STRUCTURE TO BE DEMOLISHED
■ PROPOSED STRUCTURE
 Designed
 Drawn

Project No.	UB4 9DU
Drawing No.	B-002
Revision	-
Scale at A3	1:500
Date	13/06/2024