


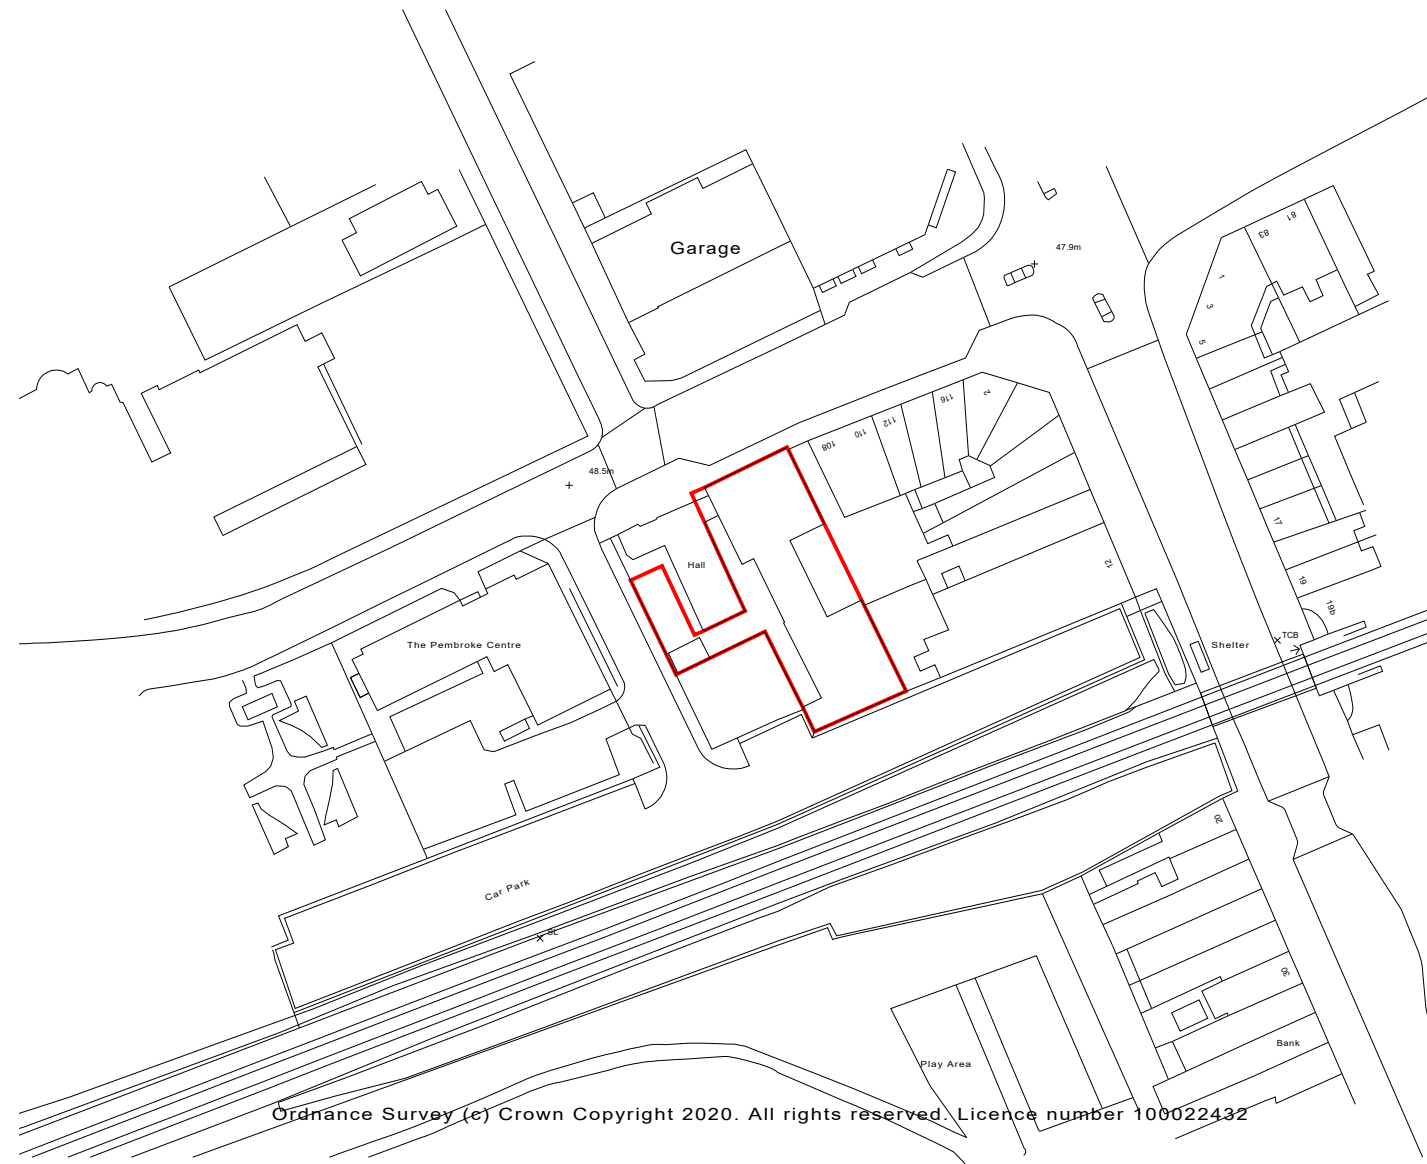


Rev	Date	Description



FLUENT
ARCHITECTURAL DESIGN SERVICES
69-71 WINDMILL ROAD, SUNBURY,
MIDDLESEX, TW15 7DT
TEL: 0800 0438888
E-MAIL: INFO@FLUENT-ADS.CO.UK
WEB: FLUENT-ADS.CO.UK

106 Pembroke Road, Ruislip

Location Plan

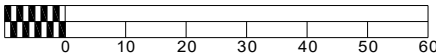

Scale 1:1250 @ A3	Dwg No. FLU.1228.2.01
Date 17.07.20	Rev A
Drawn N.Millin	