

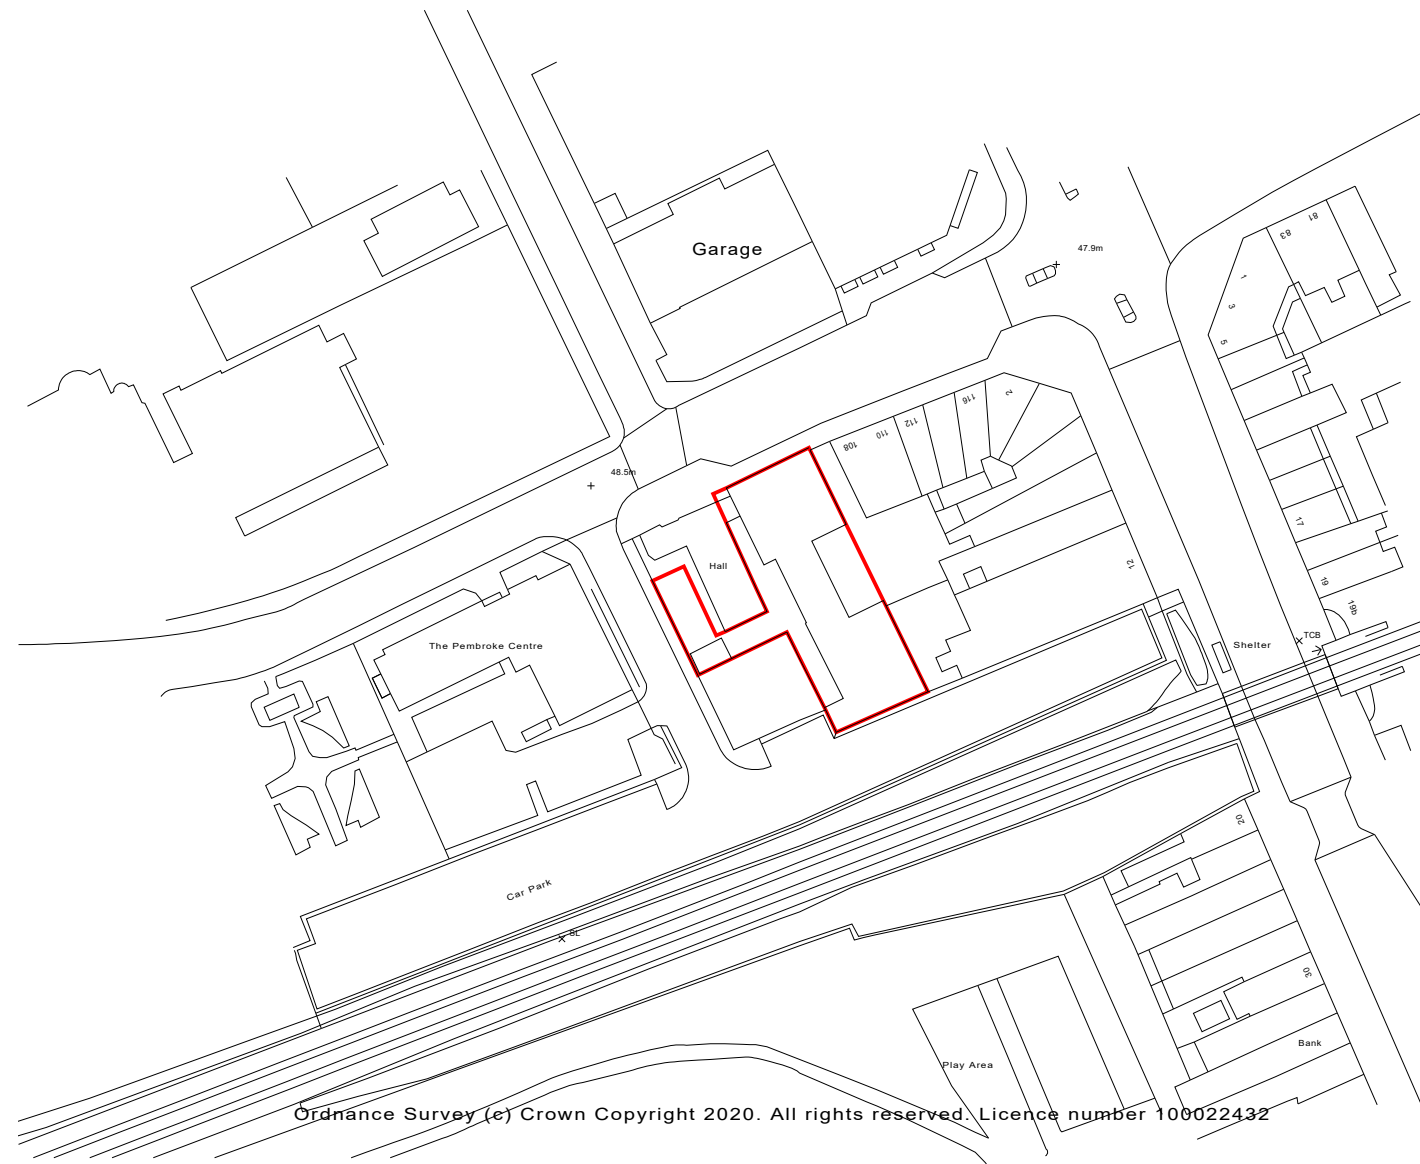


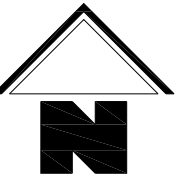

FLUENT
ARCHITECTURAL DESIGN SERVICES
69-71 WINDMILL ROAD, SUNBURY,
MIDDLESEX, TW16 7DT
TEL: 0800 0438838
E-MAIL: INFO@FLUENT-ADS.CO.UK
WEB: FLUENT-ADS.CO.UK

106 Pembroke Road, Ruislip

Location Plan

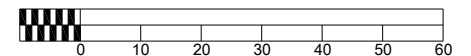

Scale	Dwg No.
1:1250 @ A3	FLU.1228.5.01
Date	Rev
31.07.20	
Drawn	
N.Millin	