



1:20 Section A-A Existing

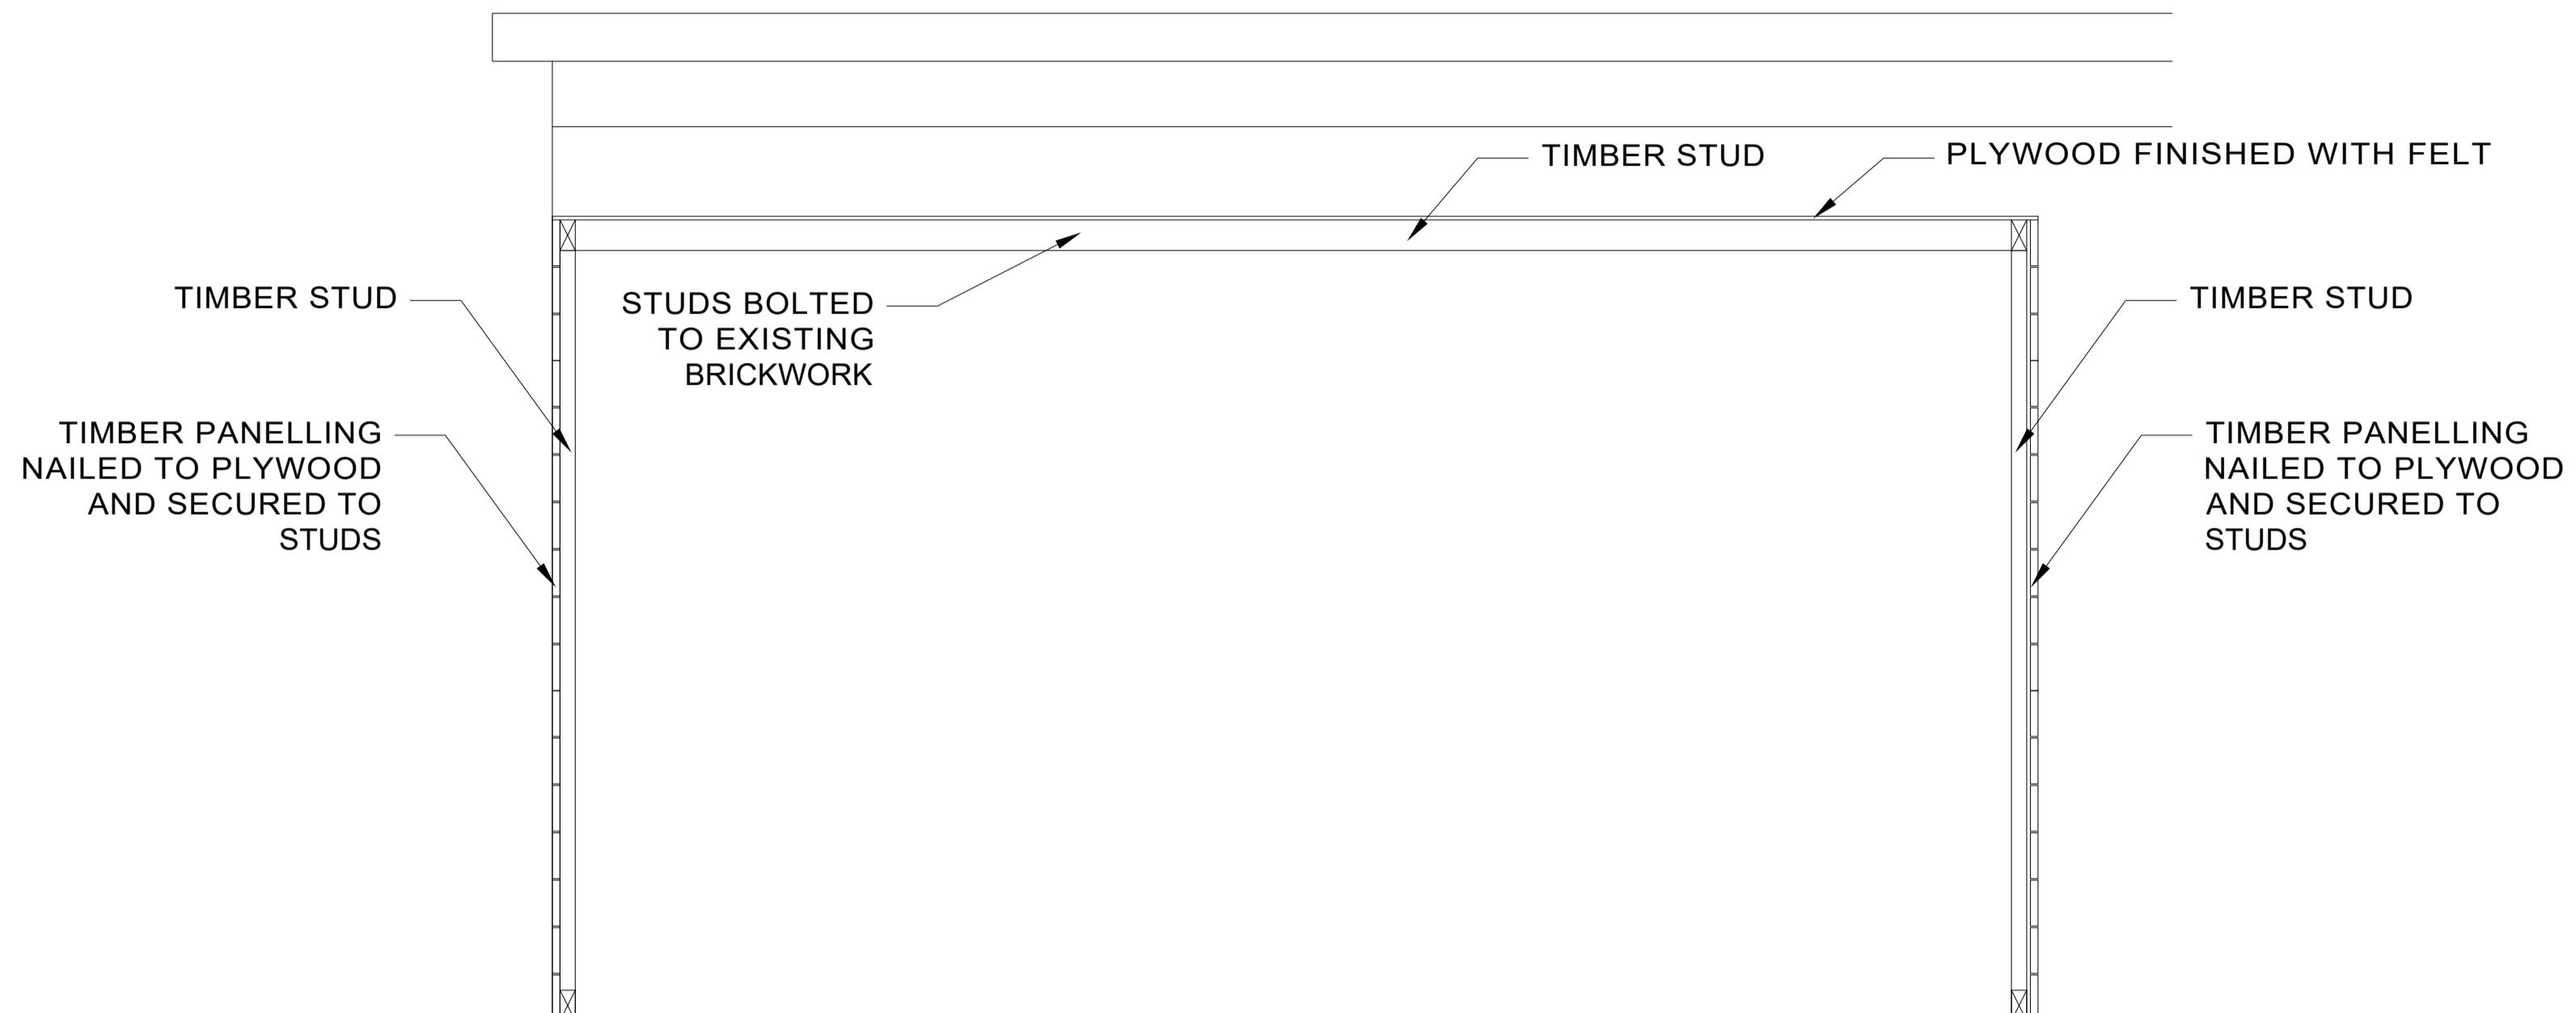

1:20 Section B-B Existing

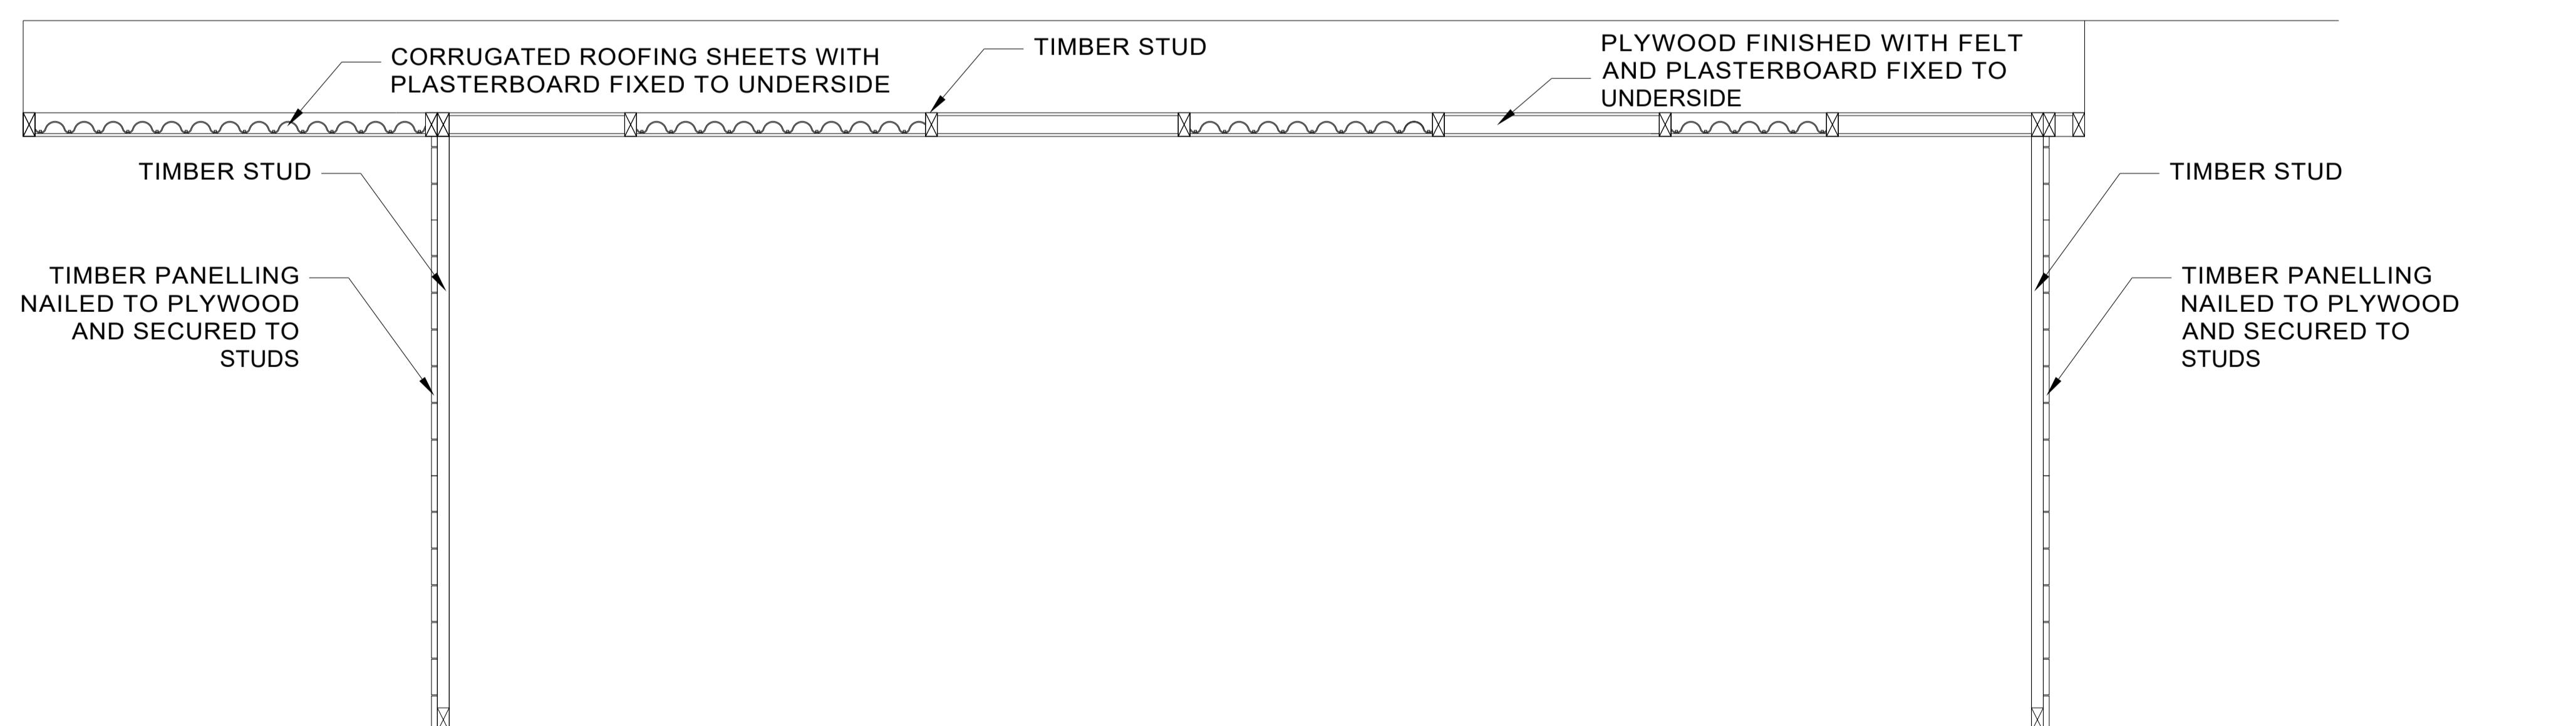

1:20 Section C-C Existing



106 Pembroke Road, Ruislip

Existing Sections

Scale	Dwg No.
1:20 @ A1	FLU.1228.5.12
Date	02.11.20
Rev	
Drawn	N.Millin