



MATERIALS  
TIMBER BOARDING IN METAL  
FRAMES

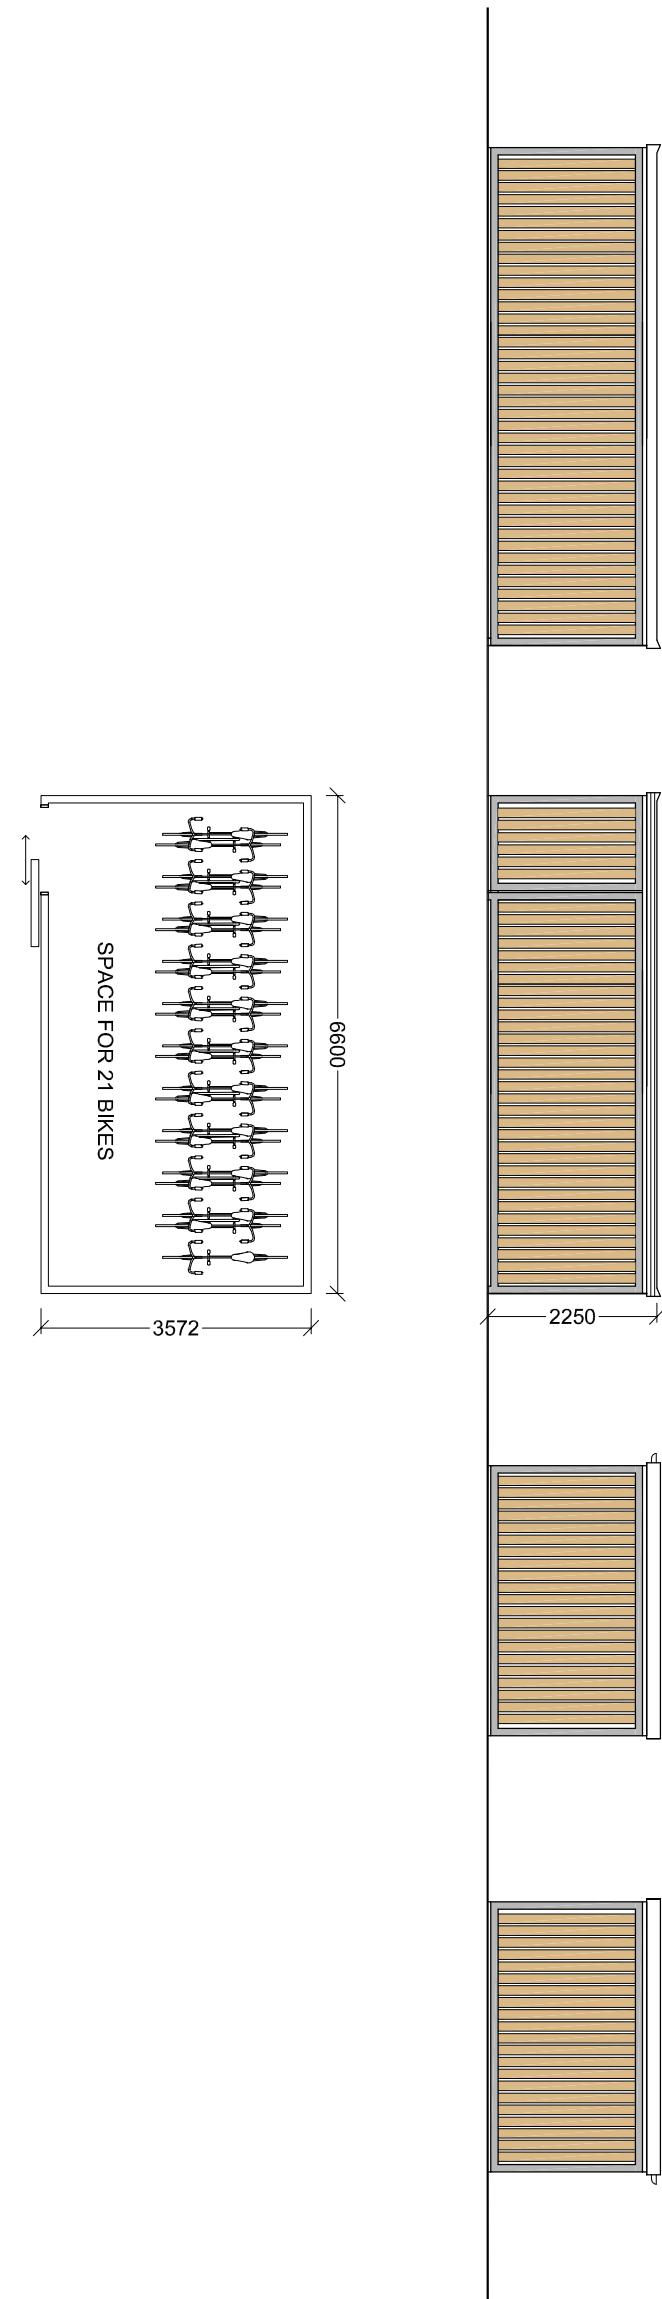

## PROPOSED BIKE STORE

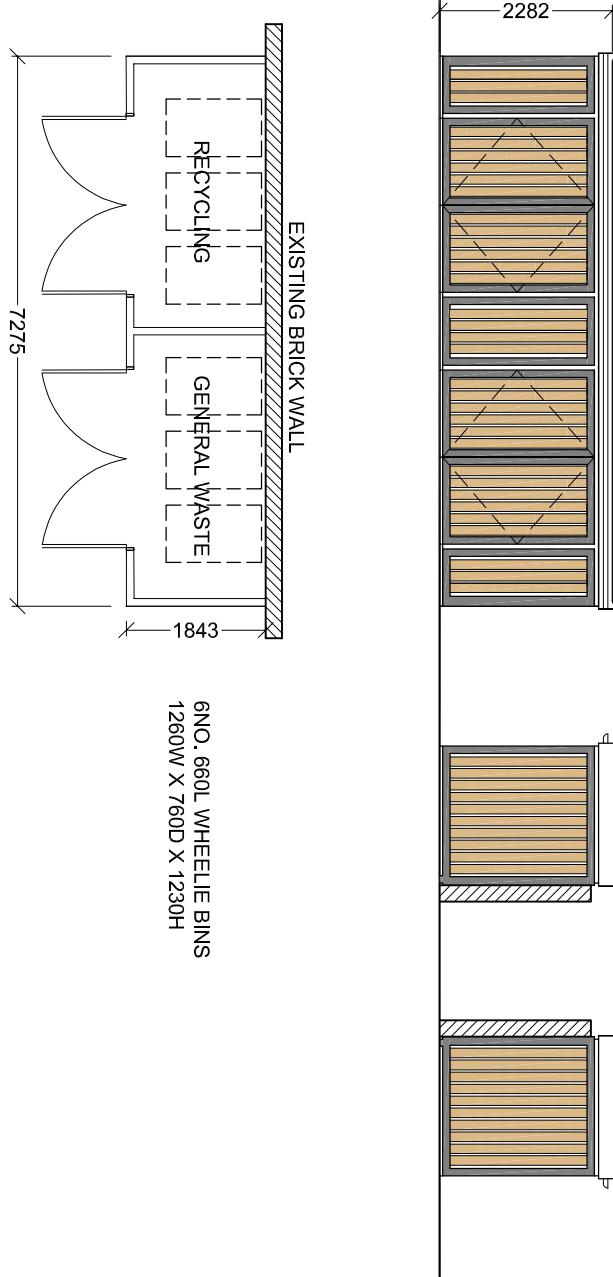

## PROPOSED BIN STORE



bernard murray design  
chartered architect

78 BRIDGE ROAD, MIDDLESEX UB8 2OW  
TEL: 07988 477174 EMAIL: BMRMURRAYDESIGN@YAHOO.CO.UK  
www.bmrurydesign.co.uk

PROJECT  
ADAM & EVE PUBLIC HOUSE  
830 UXBRIDGE ROAD  
HAYES  
UB4 0RR

CLIENT  
YAMUNA HOUSE LTD

DRAWING	PROPOSED BIKE AND BIN STORE
SCALE 1:200 @ A3	DRAWING NUMBER REV.

DATE	APR 2022
DRAWN BM	1129-30

AMENDMENTS	DATE	REV.
See notes on page 1 for details of any changes made to the original drawings. All dimensions are to be checked on site. The drawings are to be read in conjunction with the relevant construction details, notes, schedules, and drawings issued by the architect. The drawings are to be read in conjunction with the drawings issued by the architect.		