



MATERIALS  
TIMBER BOARDING IN METAL  
FRAMES

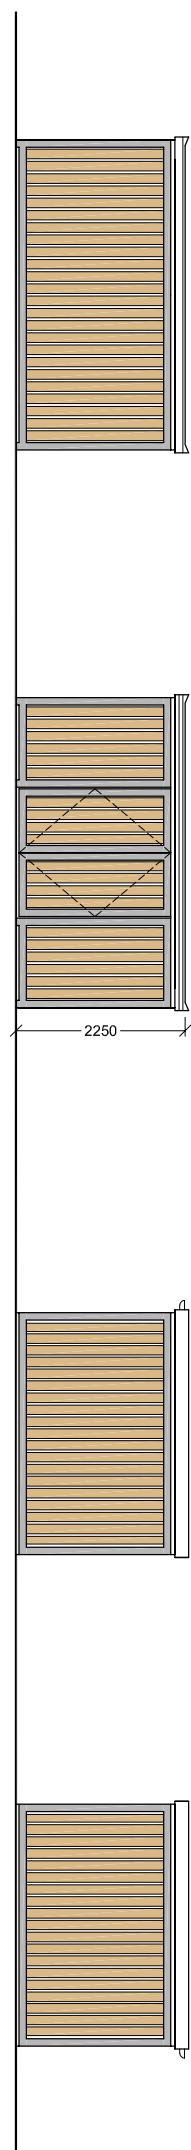


## PROPOSED HMO BIKE STORE

SCALE 1:100

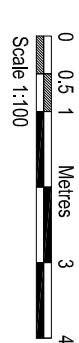

SPACE FOR 8 BIKES

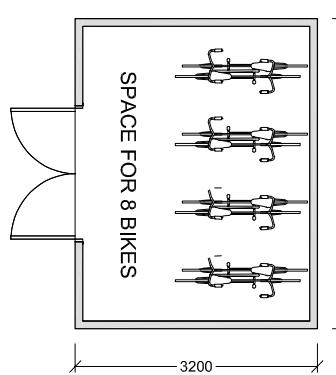

4100


3200

## PROPOSED HOUSE BIKE STORE

Trimetals Cream Metal Bicycle Store  
1960mm (L) x 890mm (W) x 1090mm (H)  
Suitable for 2 no. Bicycles



0.5 0.25 0 Metres 1.0 1.5

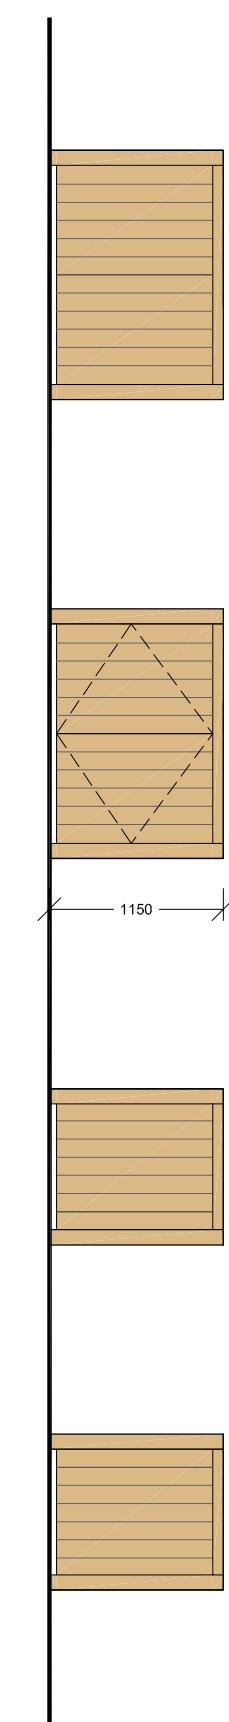

## PROPOSED HOUSE BIN STORE

SCALE 1:50



CLIENT  
YAMUNA HOUSE LTD

DRAWING

PROPOSED BIKE AND BIN STORE

SCALE AS SHOWN @ A3 DRAWING NUMBER REV.

DATE APR 2022

DRAWN BM

1129-30 A



bernard murray design  
chartered architect

[WWW.BMURRAYDESIGN.CO.UK](http://WWW.BMURRAYDESIGN.CO.UK)

PROJECT  
ADAM & EVE PUBLIC HOUSE  
830 UXBRIDGE ROAD  
HAYES  
UB4 0RR

TEL: 07989 477114 EMAIL: [BMURRAYDESIGN@PAVOCO.UK](mailto:BMURRAYDESIGN@PAVOCO.UK)