


- SPORTS HALL
- COMMUNITY USE SPACES (26 spaces)
- OVERSPILL PARKING AREAS (circa. 23 spaces)
- COACH PARKING SPACE
- GATEHOUSE CONVERSION PARKING SPACES (4 spaces)

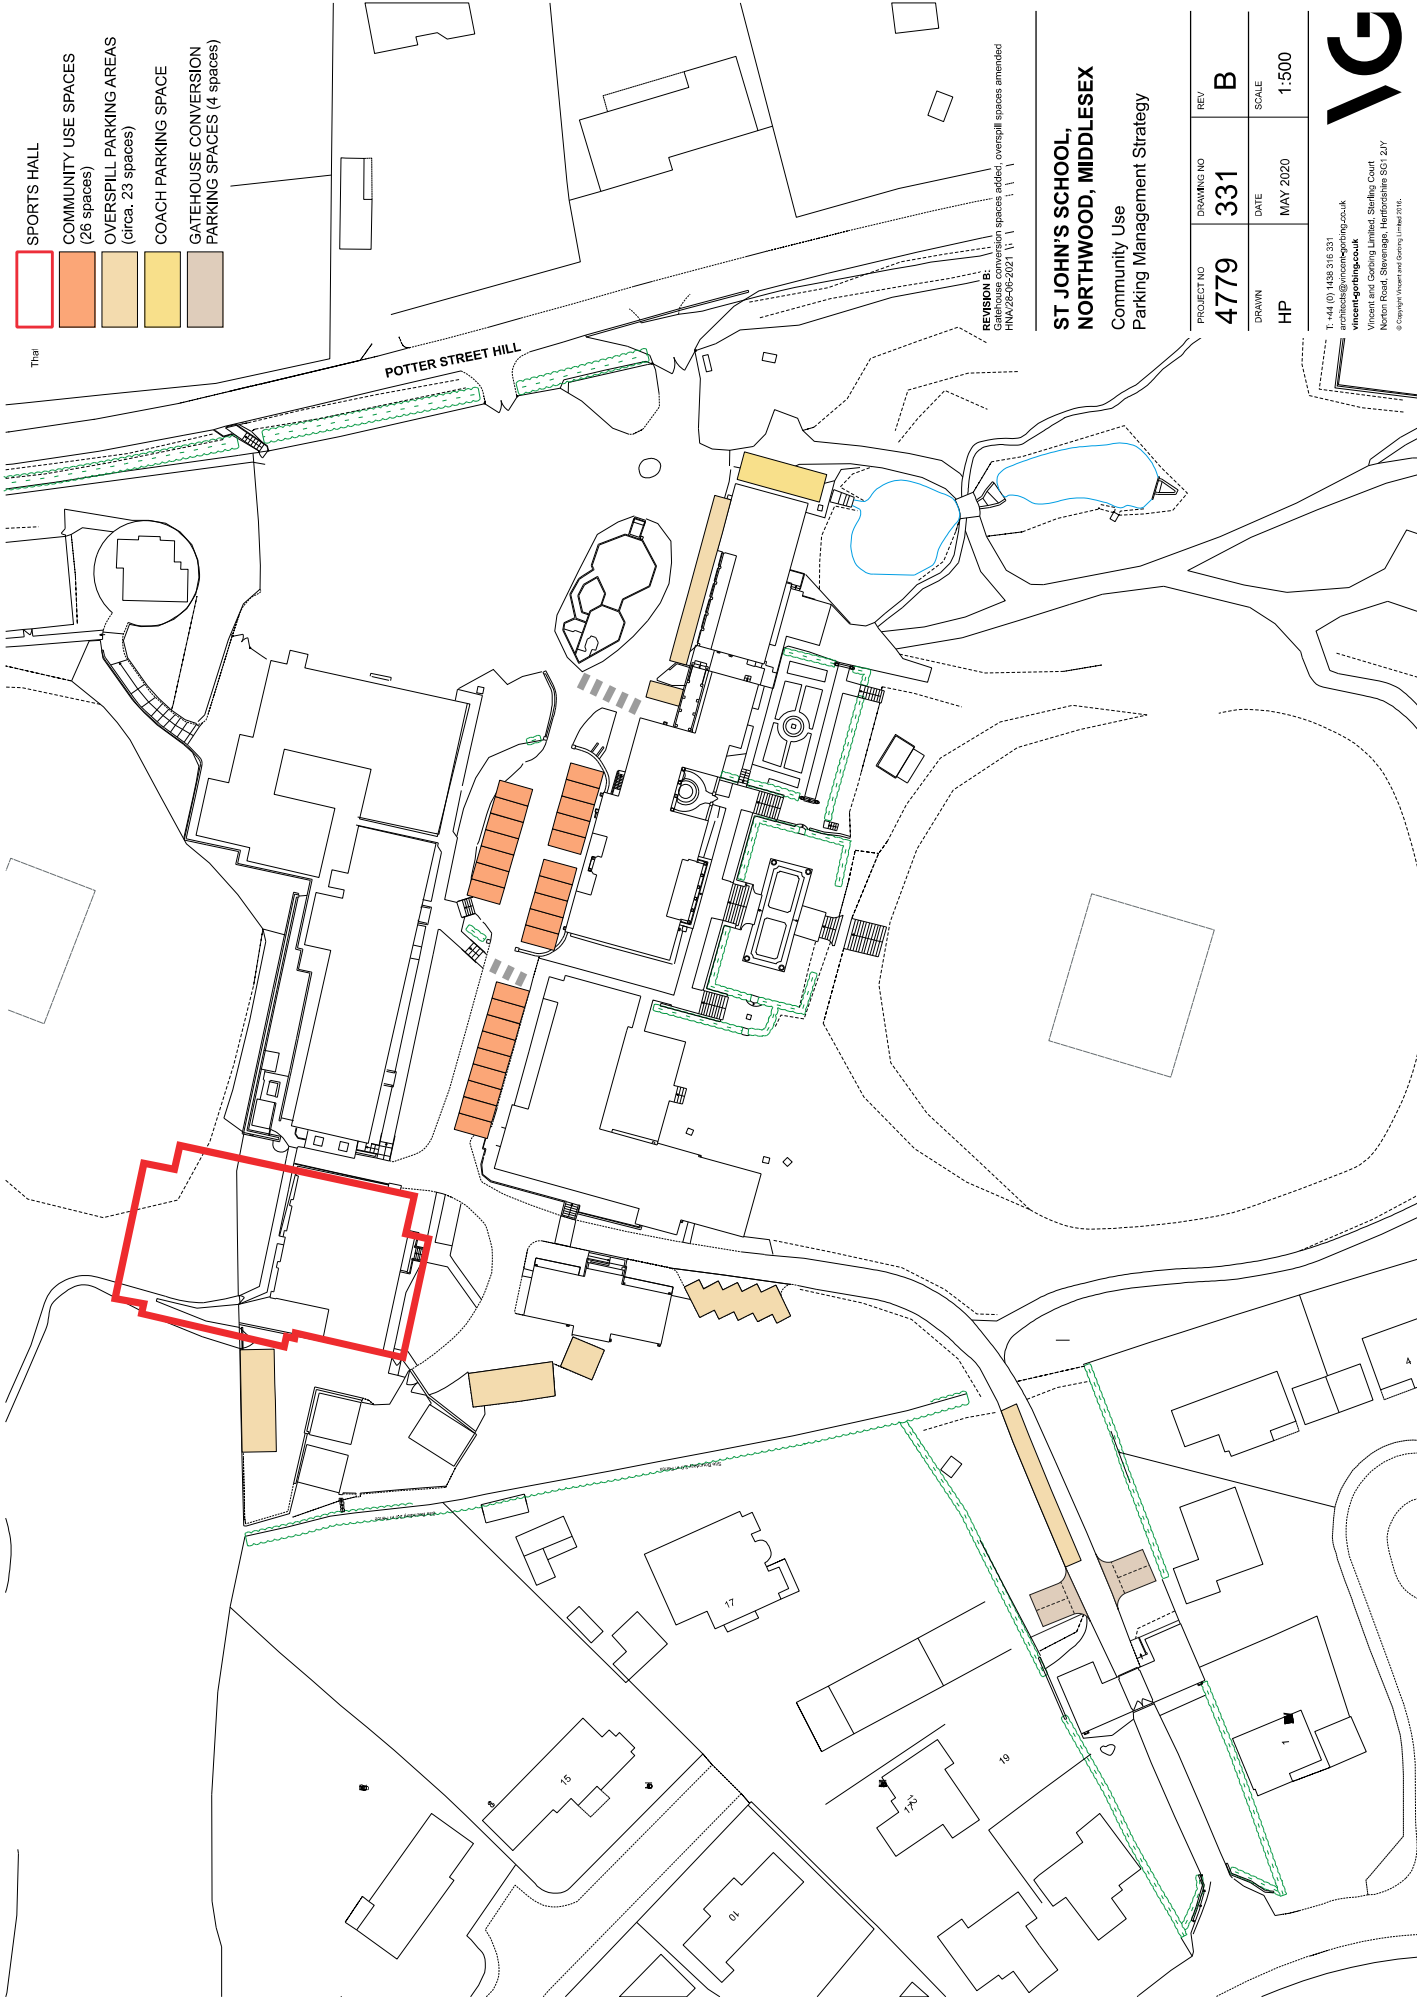

REVISION B: 1:1 scale spaces added, overspill spaces amended
HMA/28-06-2021 1:1

ST JOHN'S SCHOOL, NORTHWOOD, MIDDLESEX

Community Use
Parking Management Strategy

PROJECT NO	DRAWING NO	REV
4779	331	B
DRAWN	DATE	SCALE
HP	MAY 2020	1:500

T: +44 (0) 1438 316 331
architects@vincentgoring.co.uk
vincentgoring.co.uk
Vincent and Goring Limited, Sterling Court
Norton Road, Stevenage, Hertfordshire SG1 2JY
© Copyright Vincent and Goring Limited 2016.

