


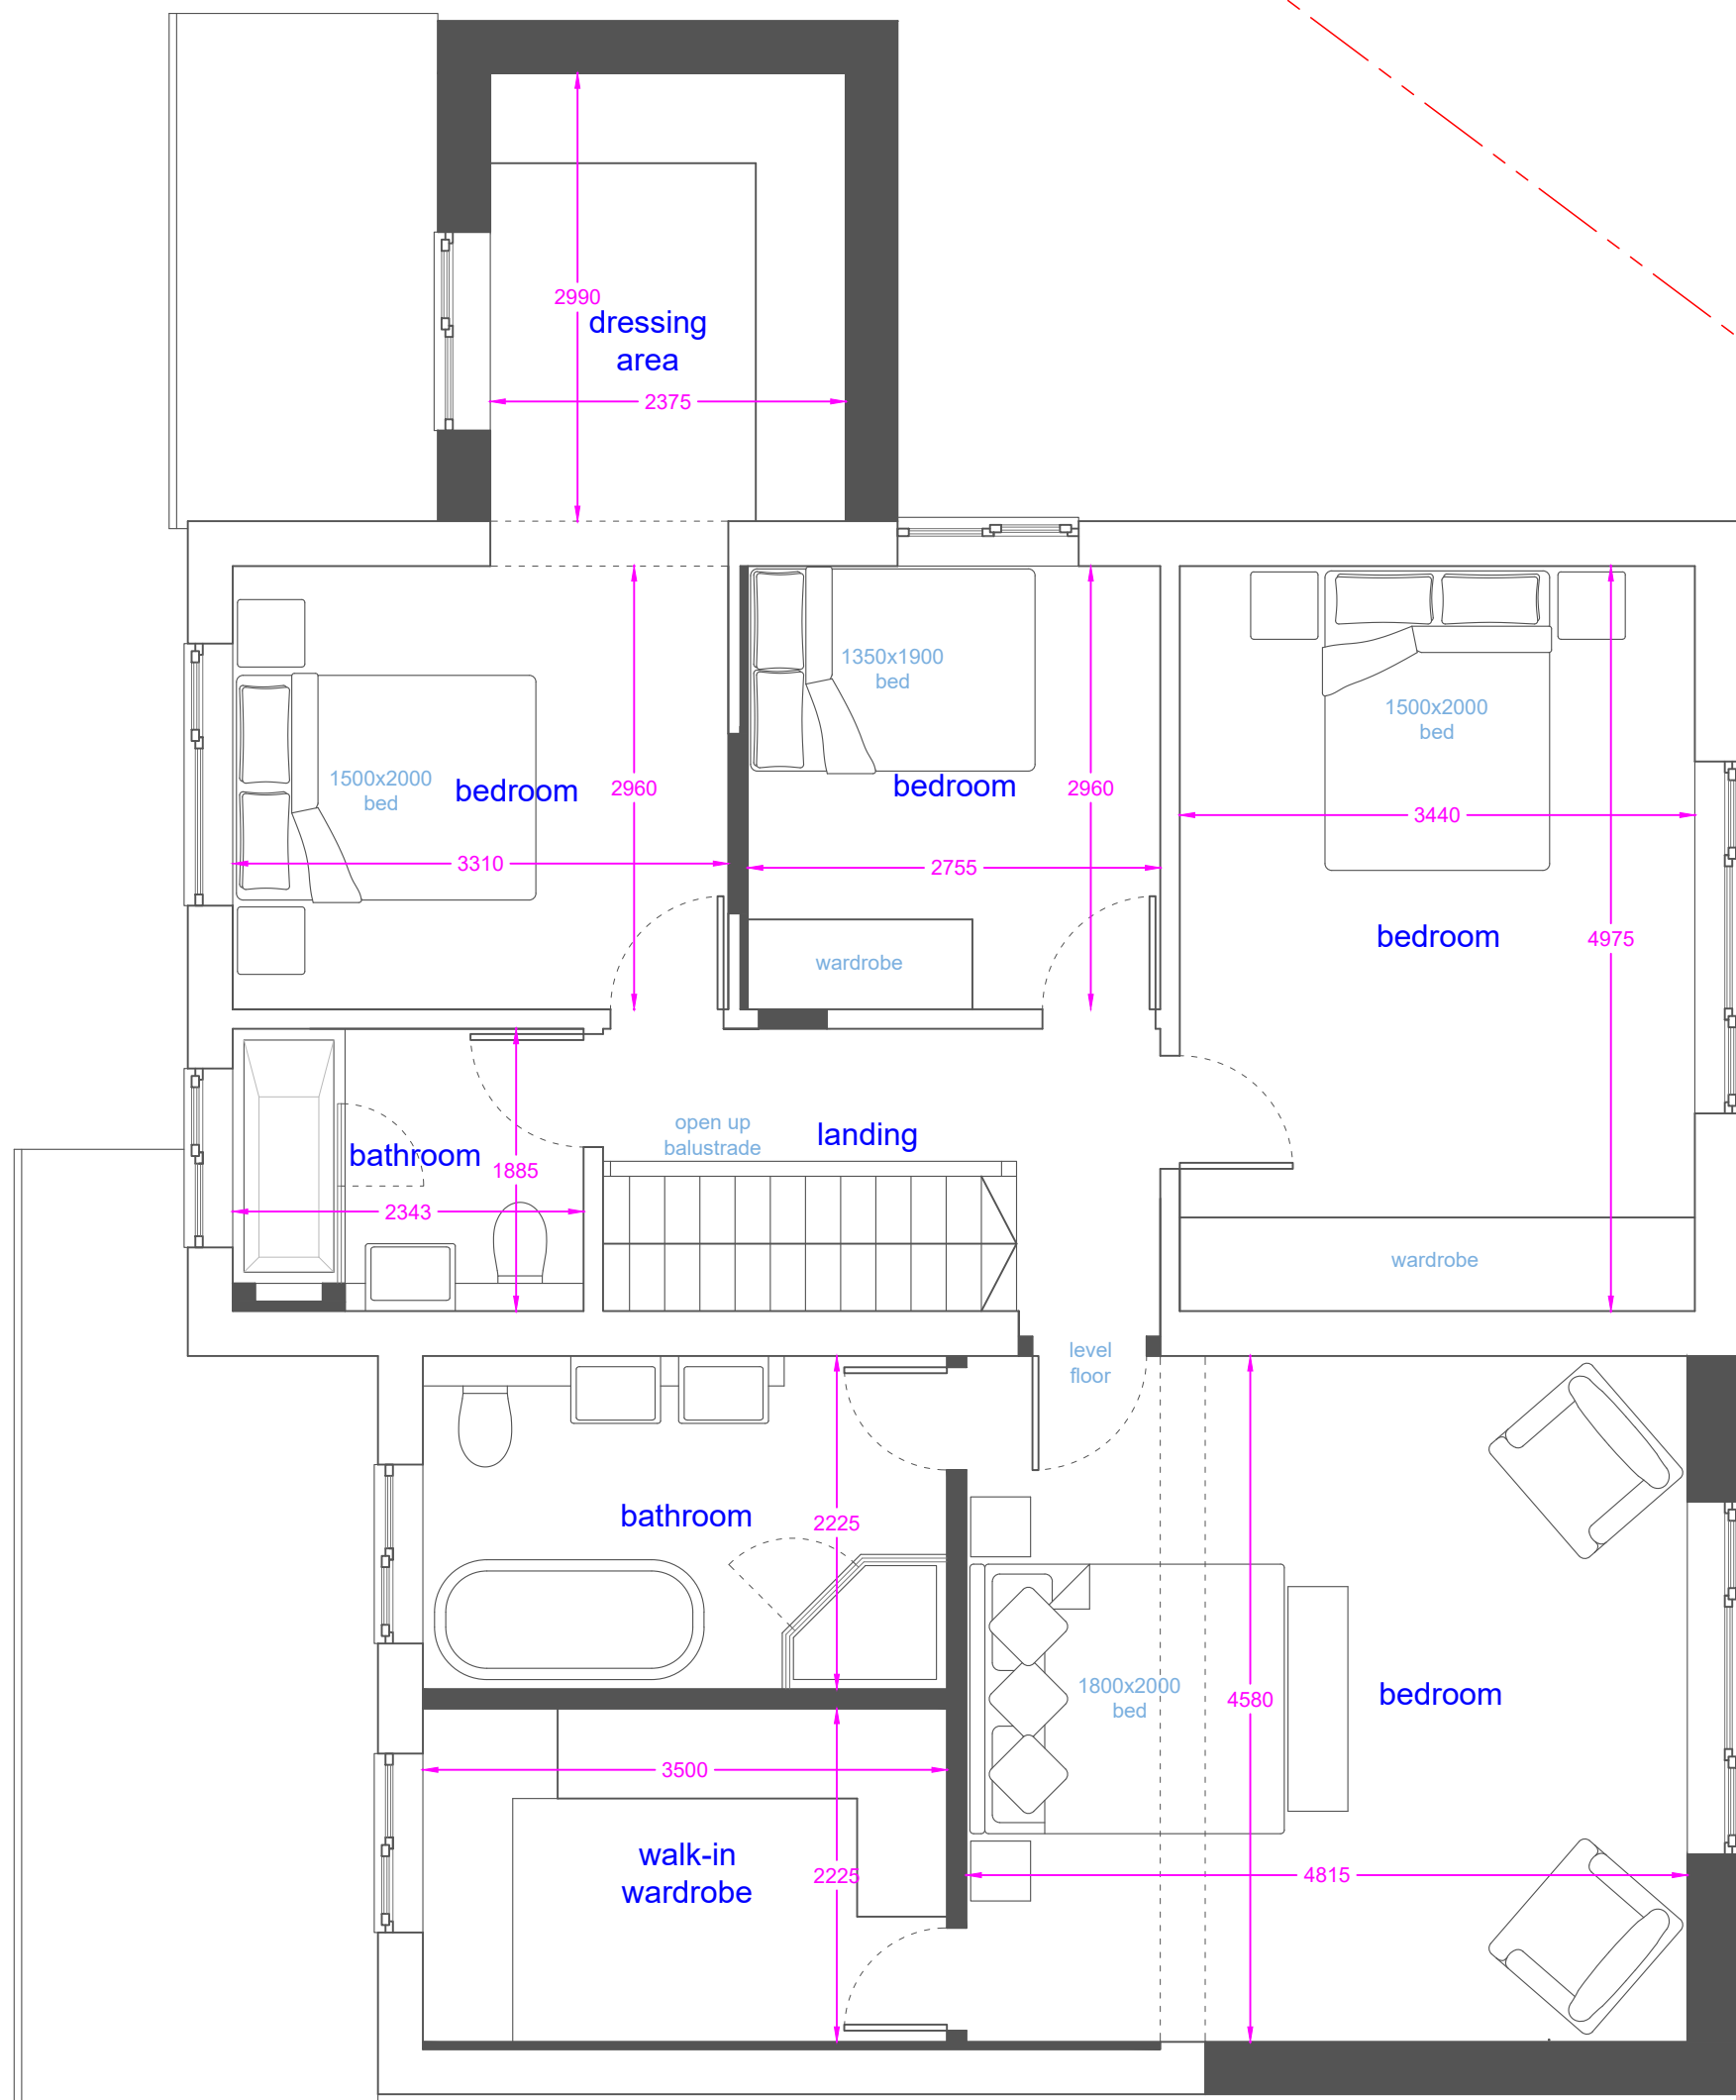

PROPOSED FIRST FLOOR LAYOUT



The Junction
Station Road, Watford, WD17 1ET
+44 (0)1923 371381
info@studiocbd.co.uk
www.studiocbd.co.uk

TITLE:
SIDE/REAR EXTENSIONS & ALTERATIONS

PROJECT ADDRESS:
PLOUGH COTTAGE, PLOUGH LANE, UB9 6PF

CLIENT:
MR MARK BYNE

DATE:
SEPT 2022

DRAWING NUMBER:
373-005

REV:	DATE:	NOTE:
-	-	-
-	-	-
-	-	-
-	-	-
-	-	-

SCALE:
1:50 @ A2

DRAWN:
JC

REVISION:
-

