



Ordnance Survey, (c) Crown Copyright 2020. All rights reserved. Licence number 100022432

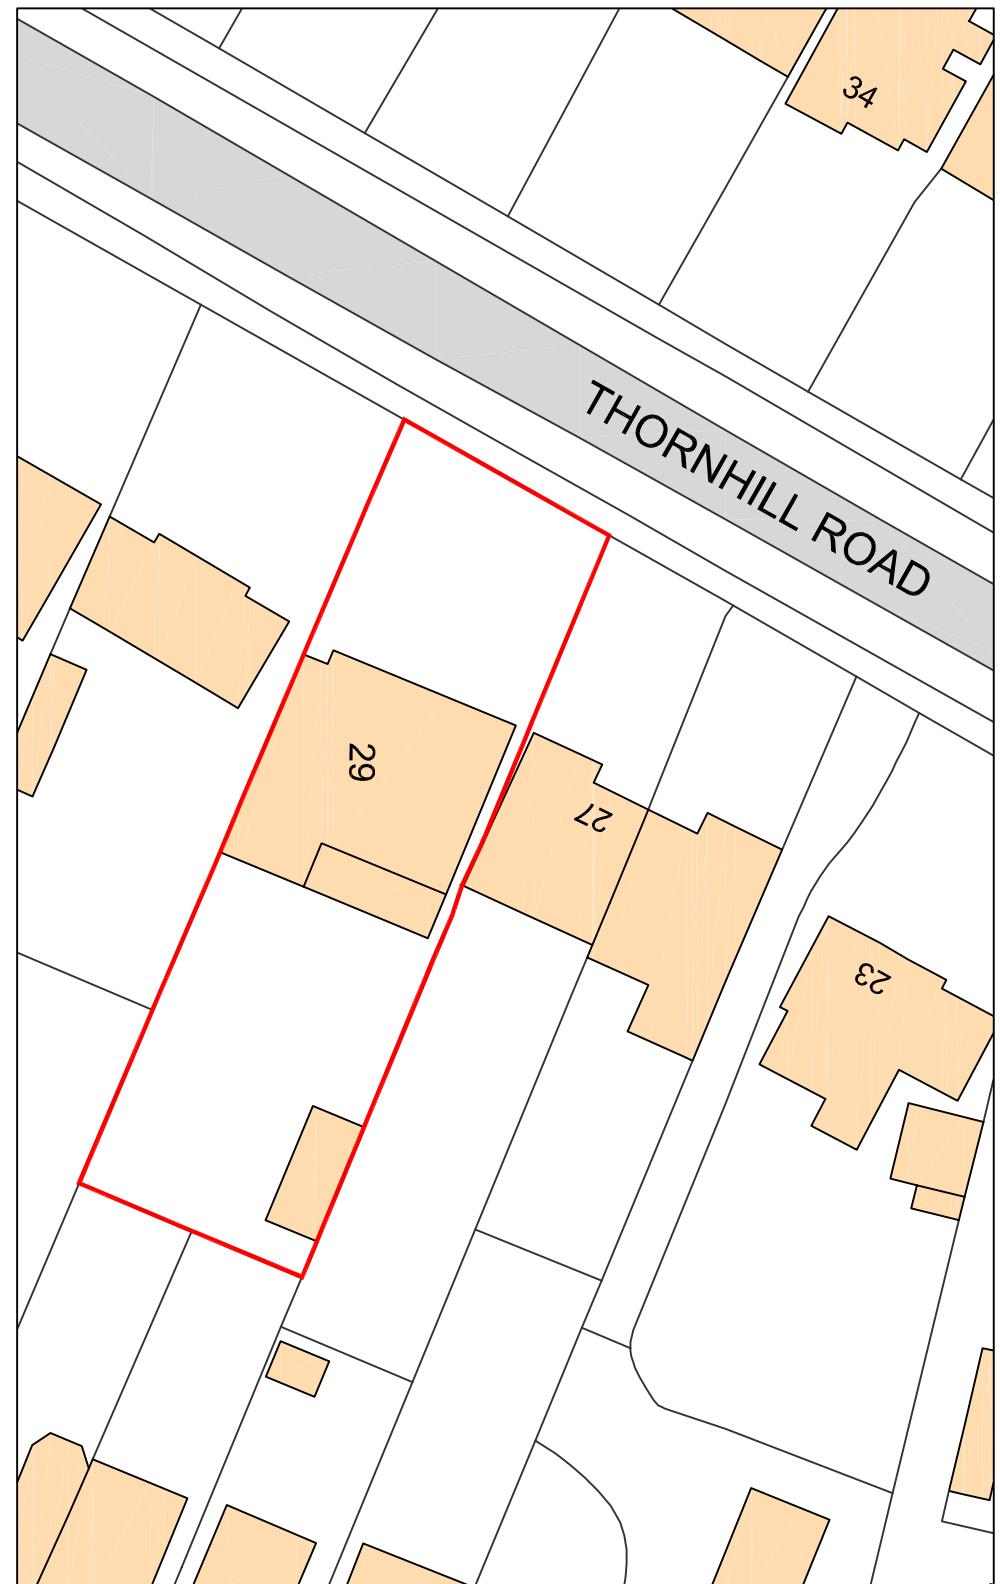

EXISTING SITE PLAN

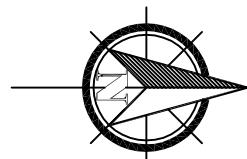

NOTES
<p>The Contractor must verify all dimensions at the site before starting any work or making any shop drawings. Any discrepancy must be reported to the Contract Administrator before proceeding.</p> <p>DO NOT SCALE FROM THIS DRAWING</p>

PROPOSED SITE PLAN