


0m 2m 4m 6m 8m 10m
1:200@A3

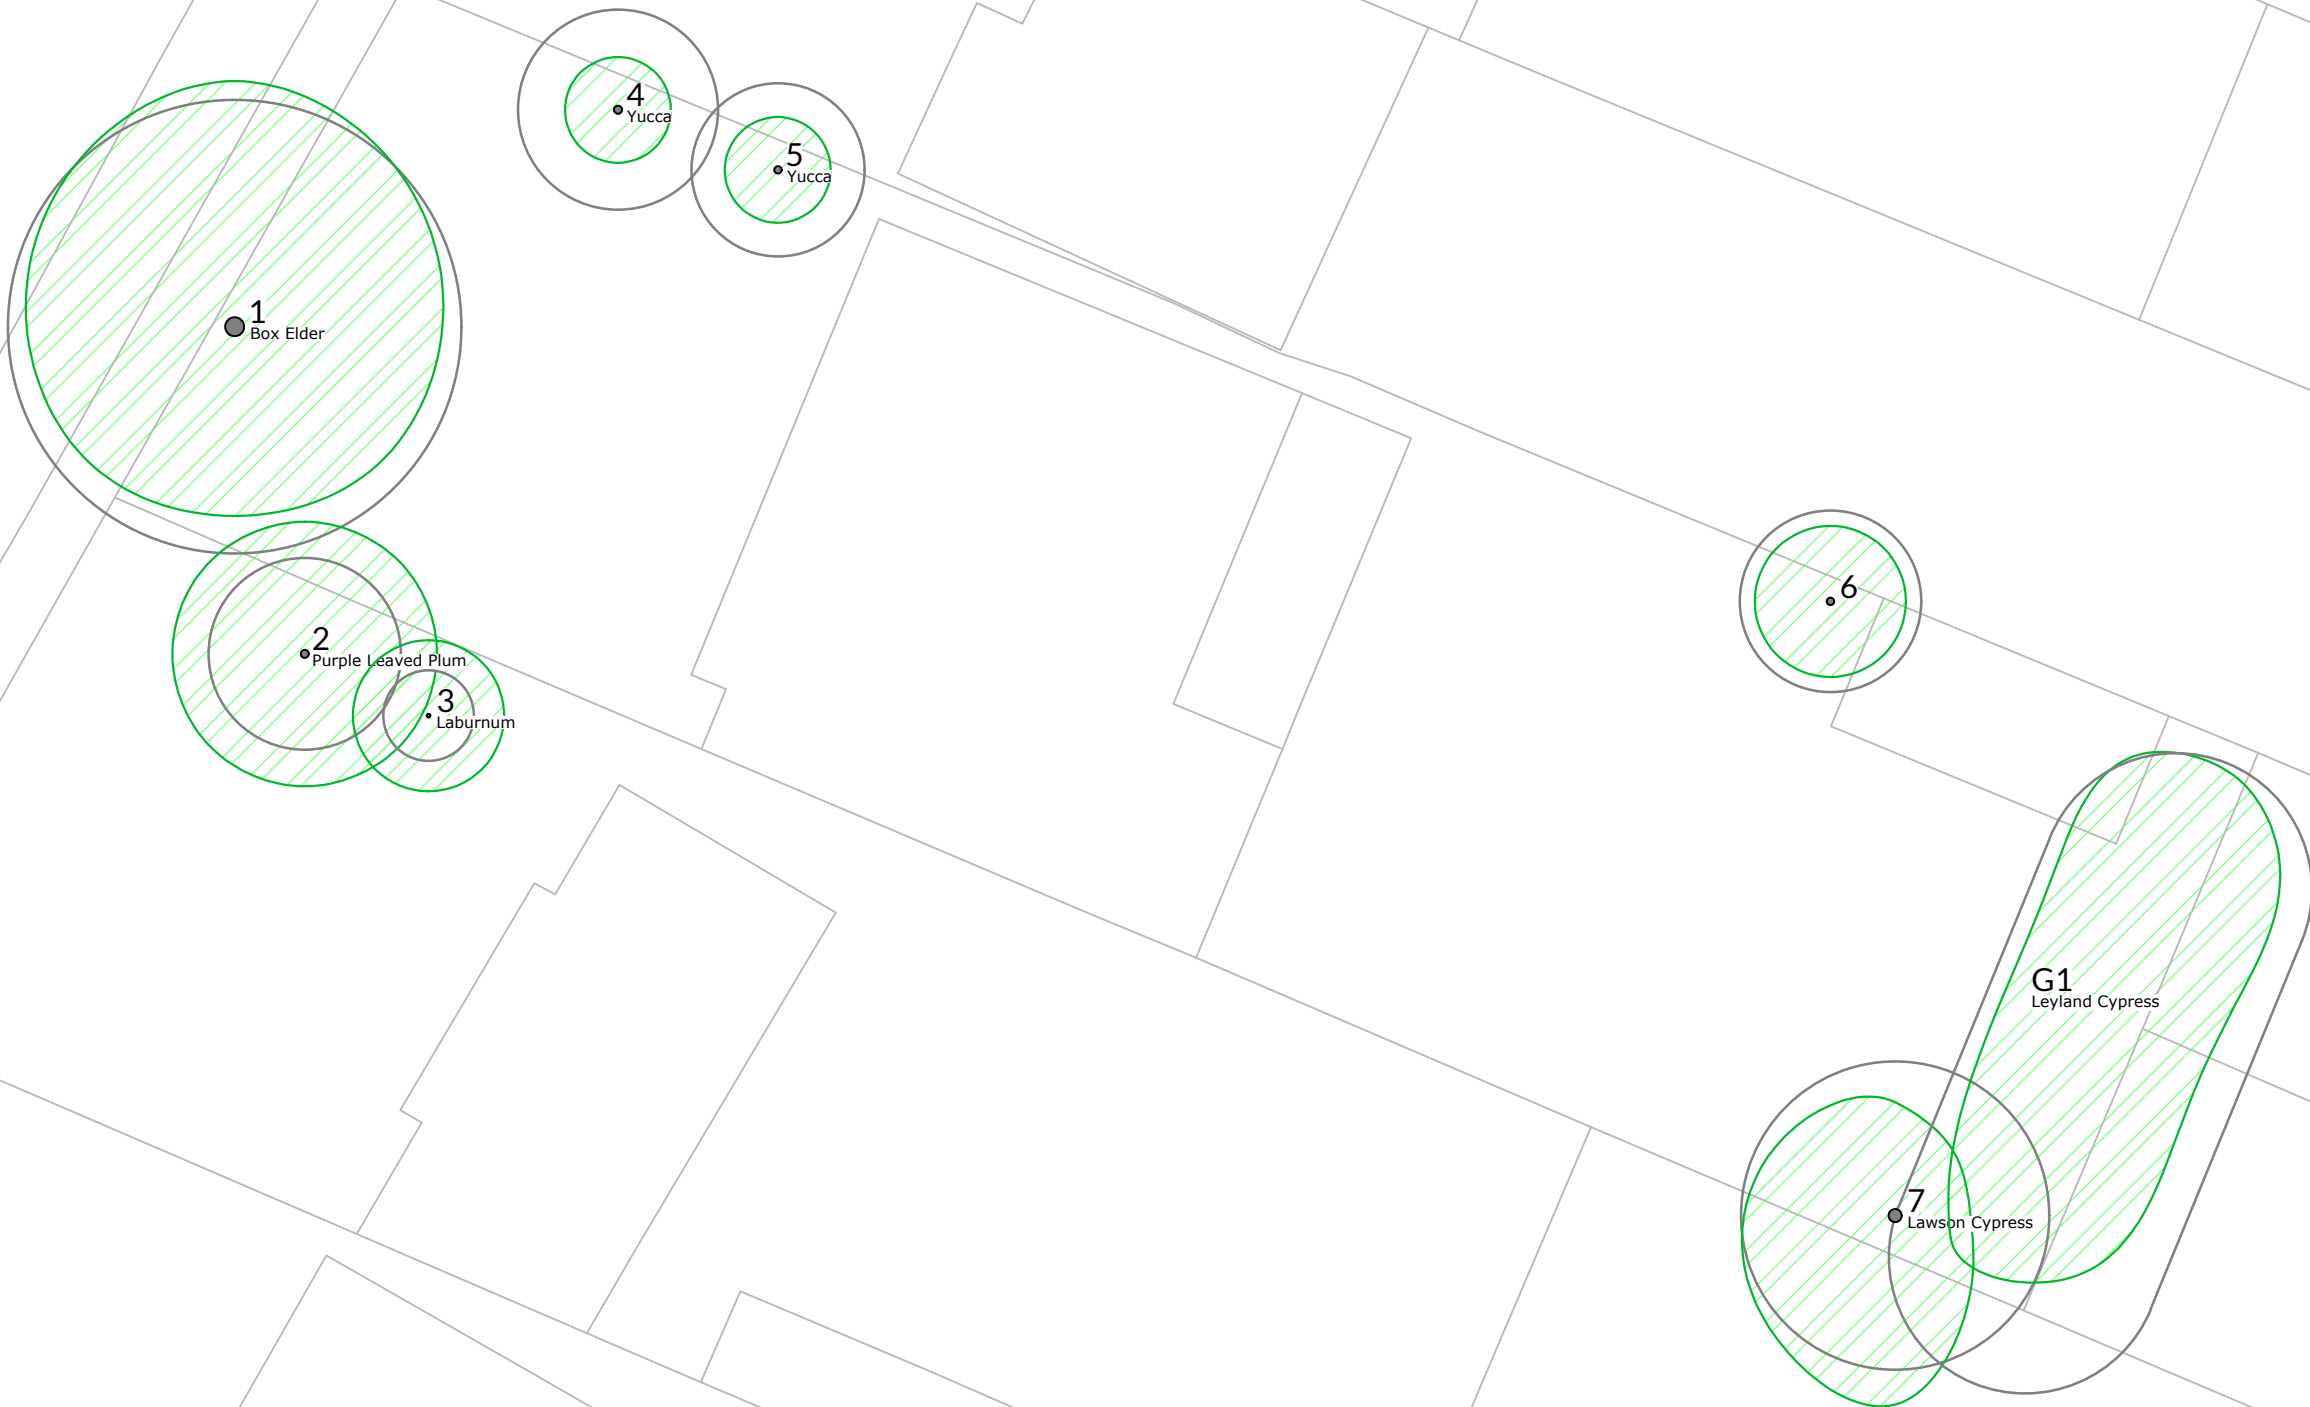

ARBORICULTURE | ECOLOGY | LANDSCAPE

Project:
29 Thornhill Road,
Uxbridge,
UB10 8SG

Client:
Fulcrum Design

Drawing:
TREE CONSTRAINTS PLAN

Based
on: Topographic survey

Drawing
No: TCP 01

Rev:

Date:
Aug 2023

Scale:
1:200 @ A3

Drawn:
RA

Tree nos.:	● 1	Canopies of trees:	●	Category 'C' RPA:	○
---------------	-----	--------------------------	---	----------------------	---

David Archer Associates.
info@davidarcherassociates.co.uk
OS data © Crown copyright
2023 OS Licence 100061674

The original of this drawing
was produced in colour -
a monochrome copy should
not be relied upon

© This drawing is copyright
& must not be reproduced
without consent from
David Archer Associates