




SCALE BAR (m)

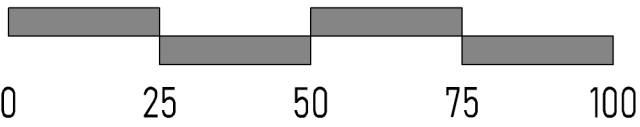

APPLICATION SITE  
EDGED IN RED

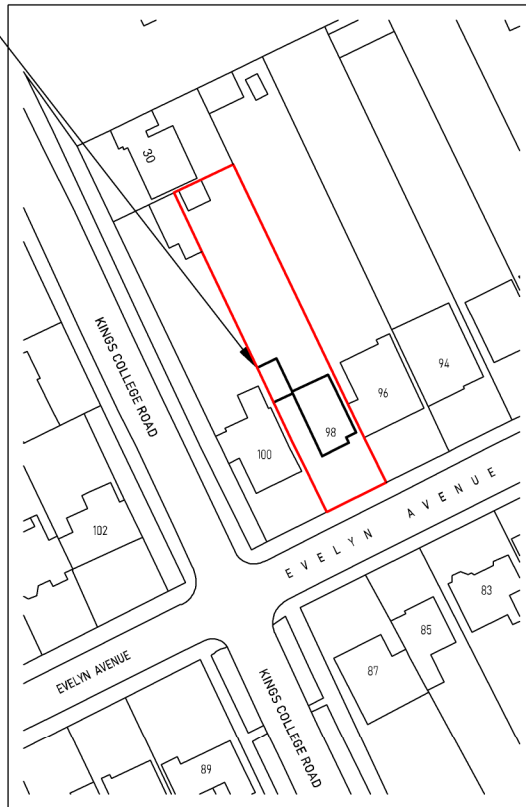


Ordnance Survey (c) Crown Copyright 2025. All rights reserved. Licence number 100053143

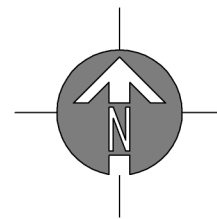

SITE LOCATION PLAN

SCALE 1:1250

© Copyright Dusek Ltd

drawing: <b>SITE LOCATION PLAN</b>	scale: <b>1 : 1250 A4</b>	date: <b>13 / 05 / 26</b>	JACK DUSEK & CO. ARCHITECTURE + PLANNING T: 01895 831551 E: design@jackdusek.co.uk	
	drawing no: <b>761 / P3 / 4</b>	drawn: <b>SC</b>		
project: <b>98 EVELYN AVENUE, RUISLIP, HA4 8AJ</b>	client: <b>MR K MORBEY</b>			