




SCALE BAR (m)

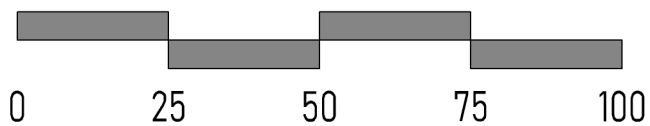

APPLICATION SITE
EDGED IN RED

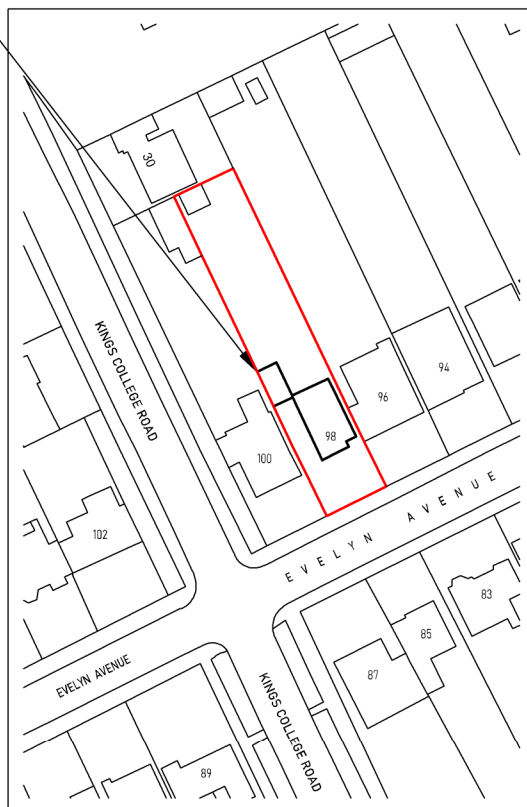

Ordnance Survey (c) Crown Copyright 2025. All rights reserved. Licence number 100053143

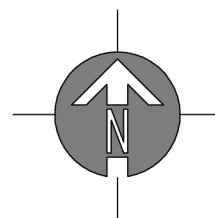

SITE LOCATION PLAN

SCALE 1:1250

© Copyright Dusek Ltd

drawing: SITE LOCATION PLAN	scale: 1 : 1250 A4	date: 07 / 01 / 26	JACK DUSEK & CO. ARCHITECTURE + PLANNING T: 01895 831551 E: design@jackdusek.co.uk	
	drawing no: 761 / P / 3	drawn: SC		
project: 98 EVELYN AVENUE, RUISLIP, HA4 8AJ	client: MR K MORBEY			