


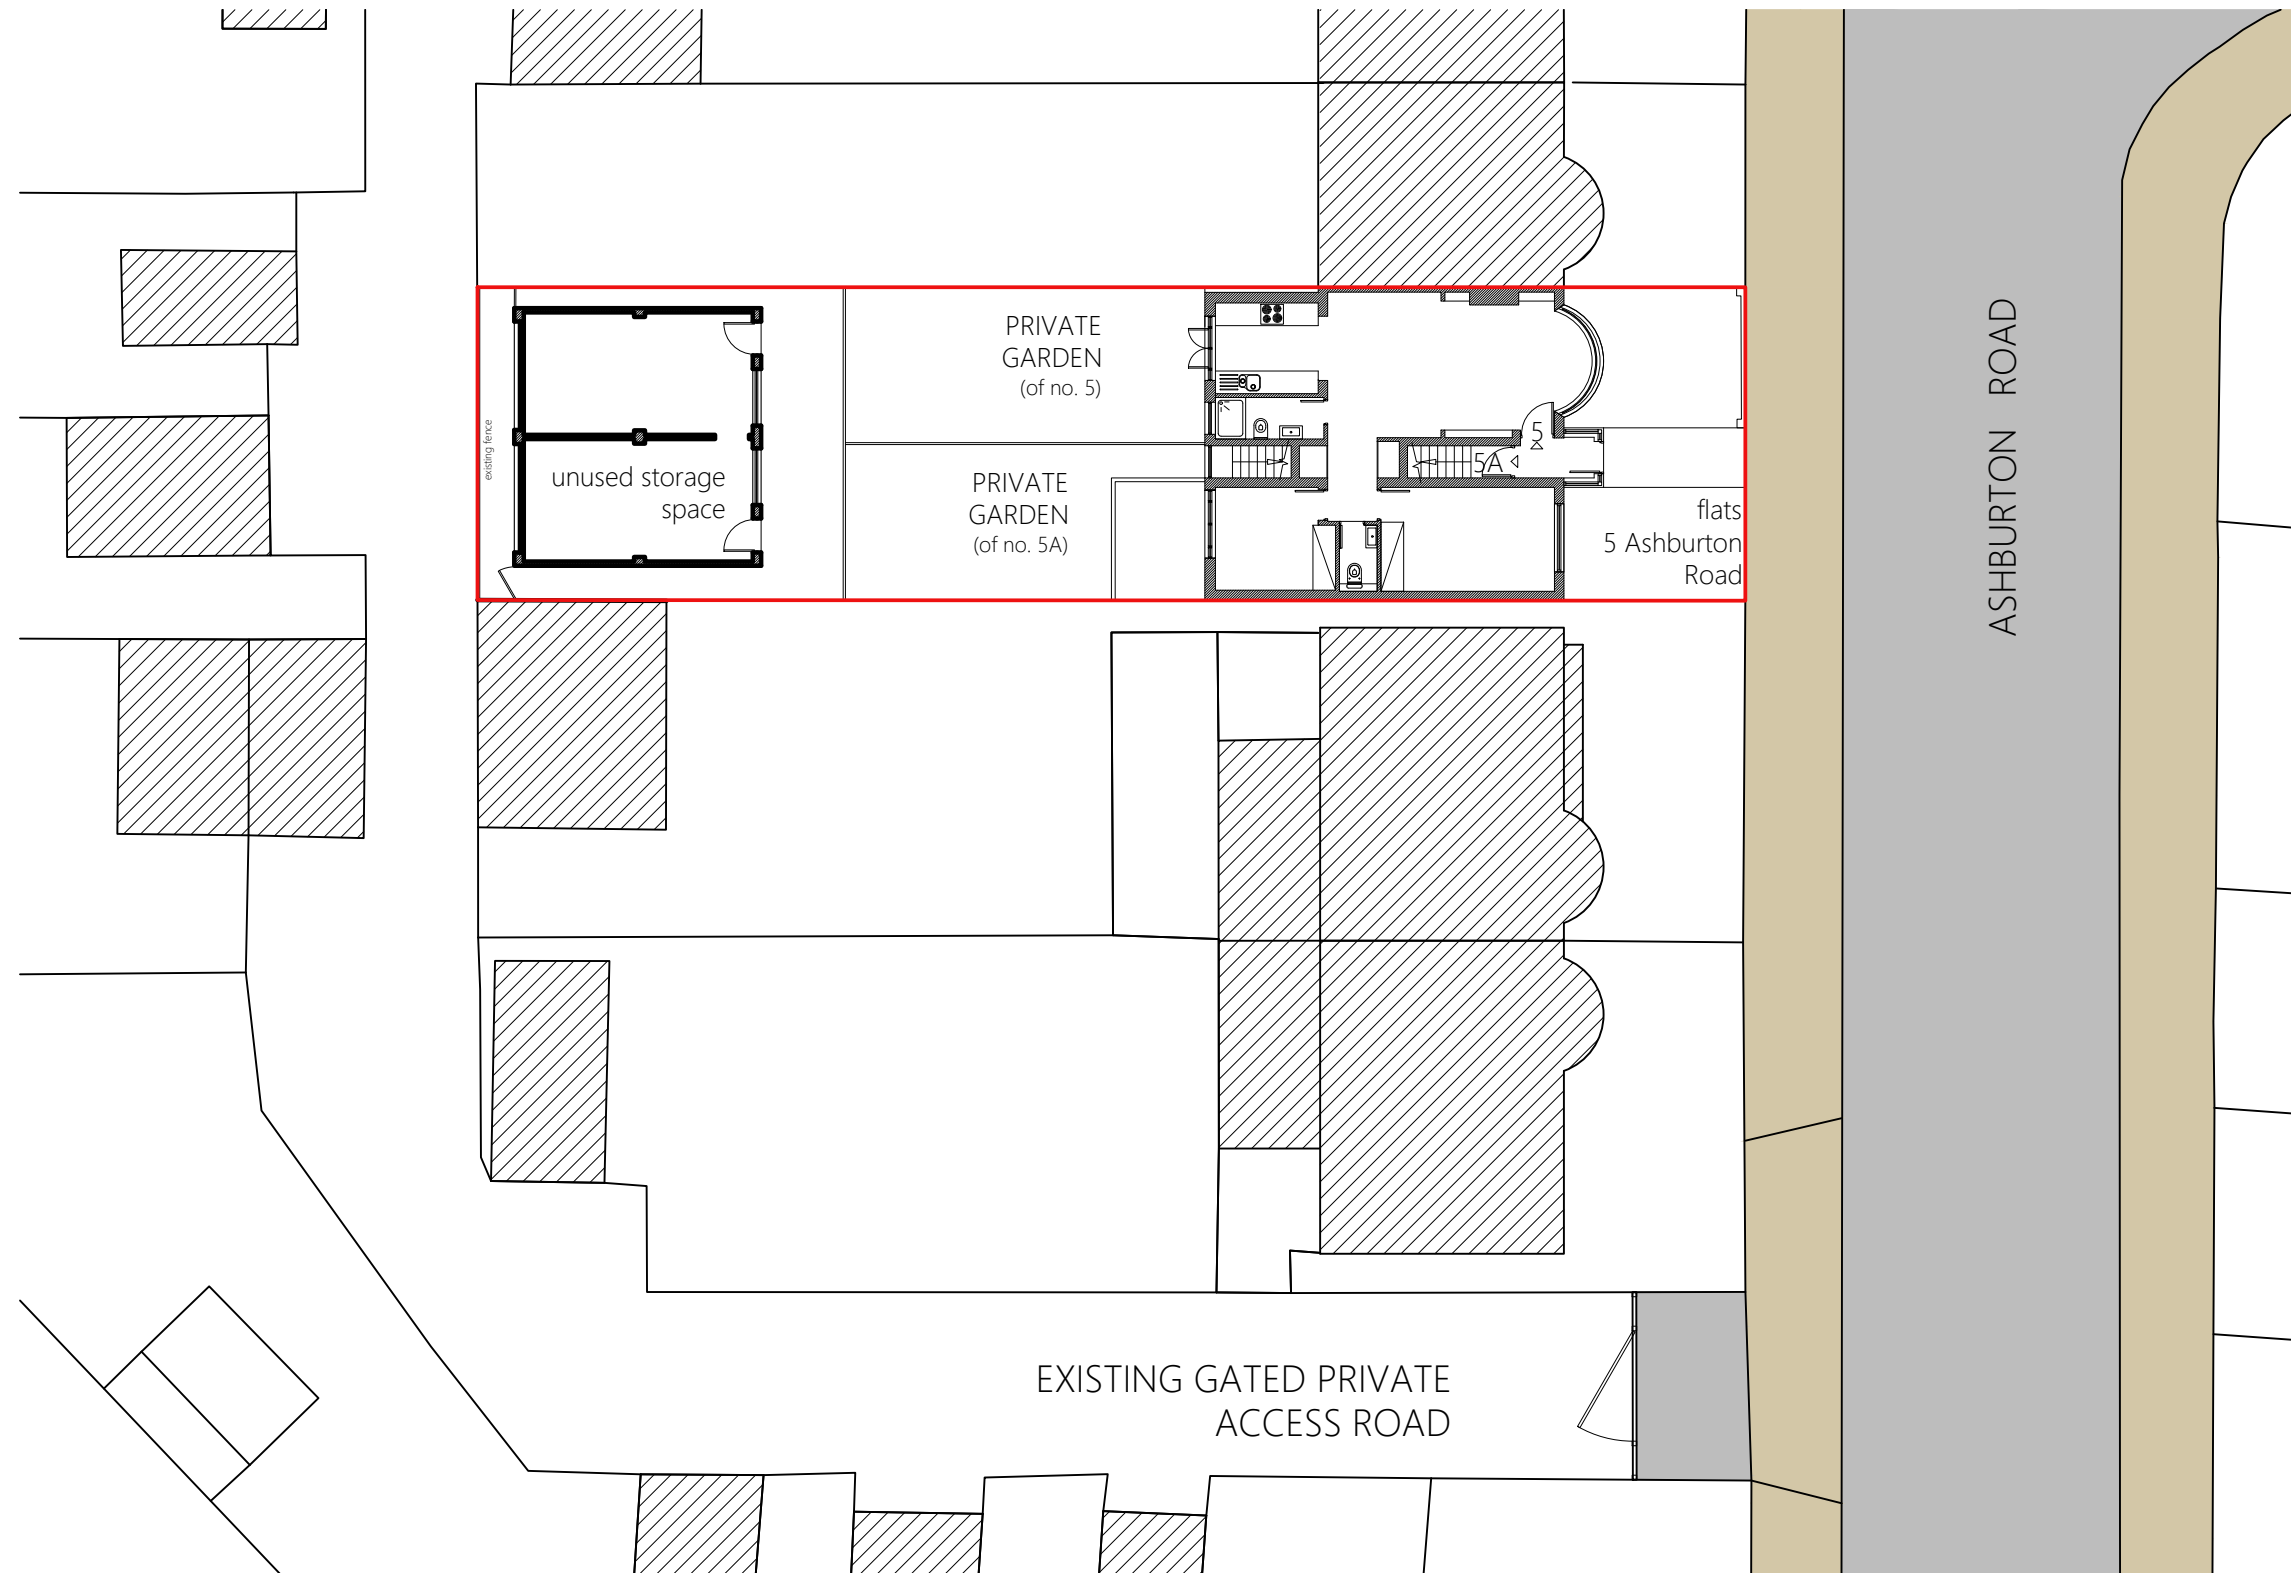

BLOCK PLAN SHOWING EXISTING SCALE 1:200 @
A3



PROJECT
NAME:

UNUSED STORAGE AT REAR OF
5 ASHBURTON ROAD
RUISLIP HA4 6AA

TITLE:

BLOCK PLAN- existing

DRAWING NO.

26-05-1006/PL-100

SCALE

1:200 @ A3

DATE

JUN 2026

CONTACT

KUNAL

REVISIONS

KUNAL SANGWAN
ARCHITECTURAL SERVICES

22 ALEXANDRA GROVE
LONDON
N12 8HG
SANGWANKUNAL@HOTMAIL.COM