


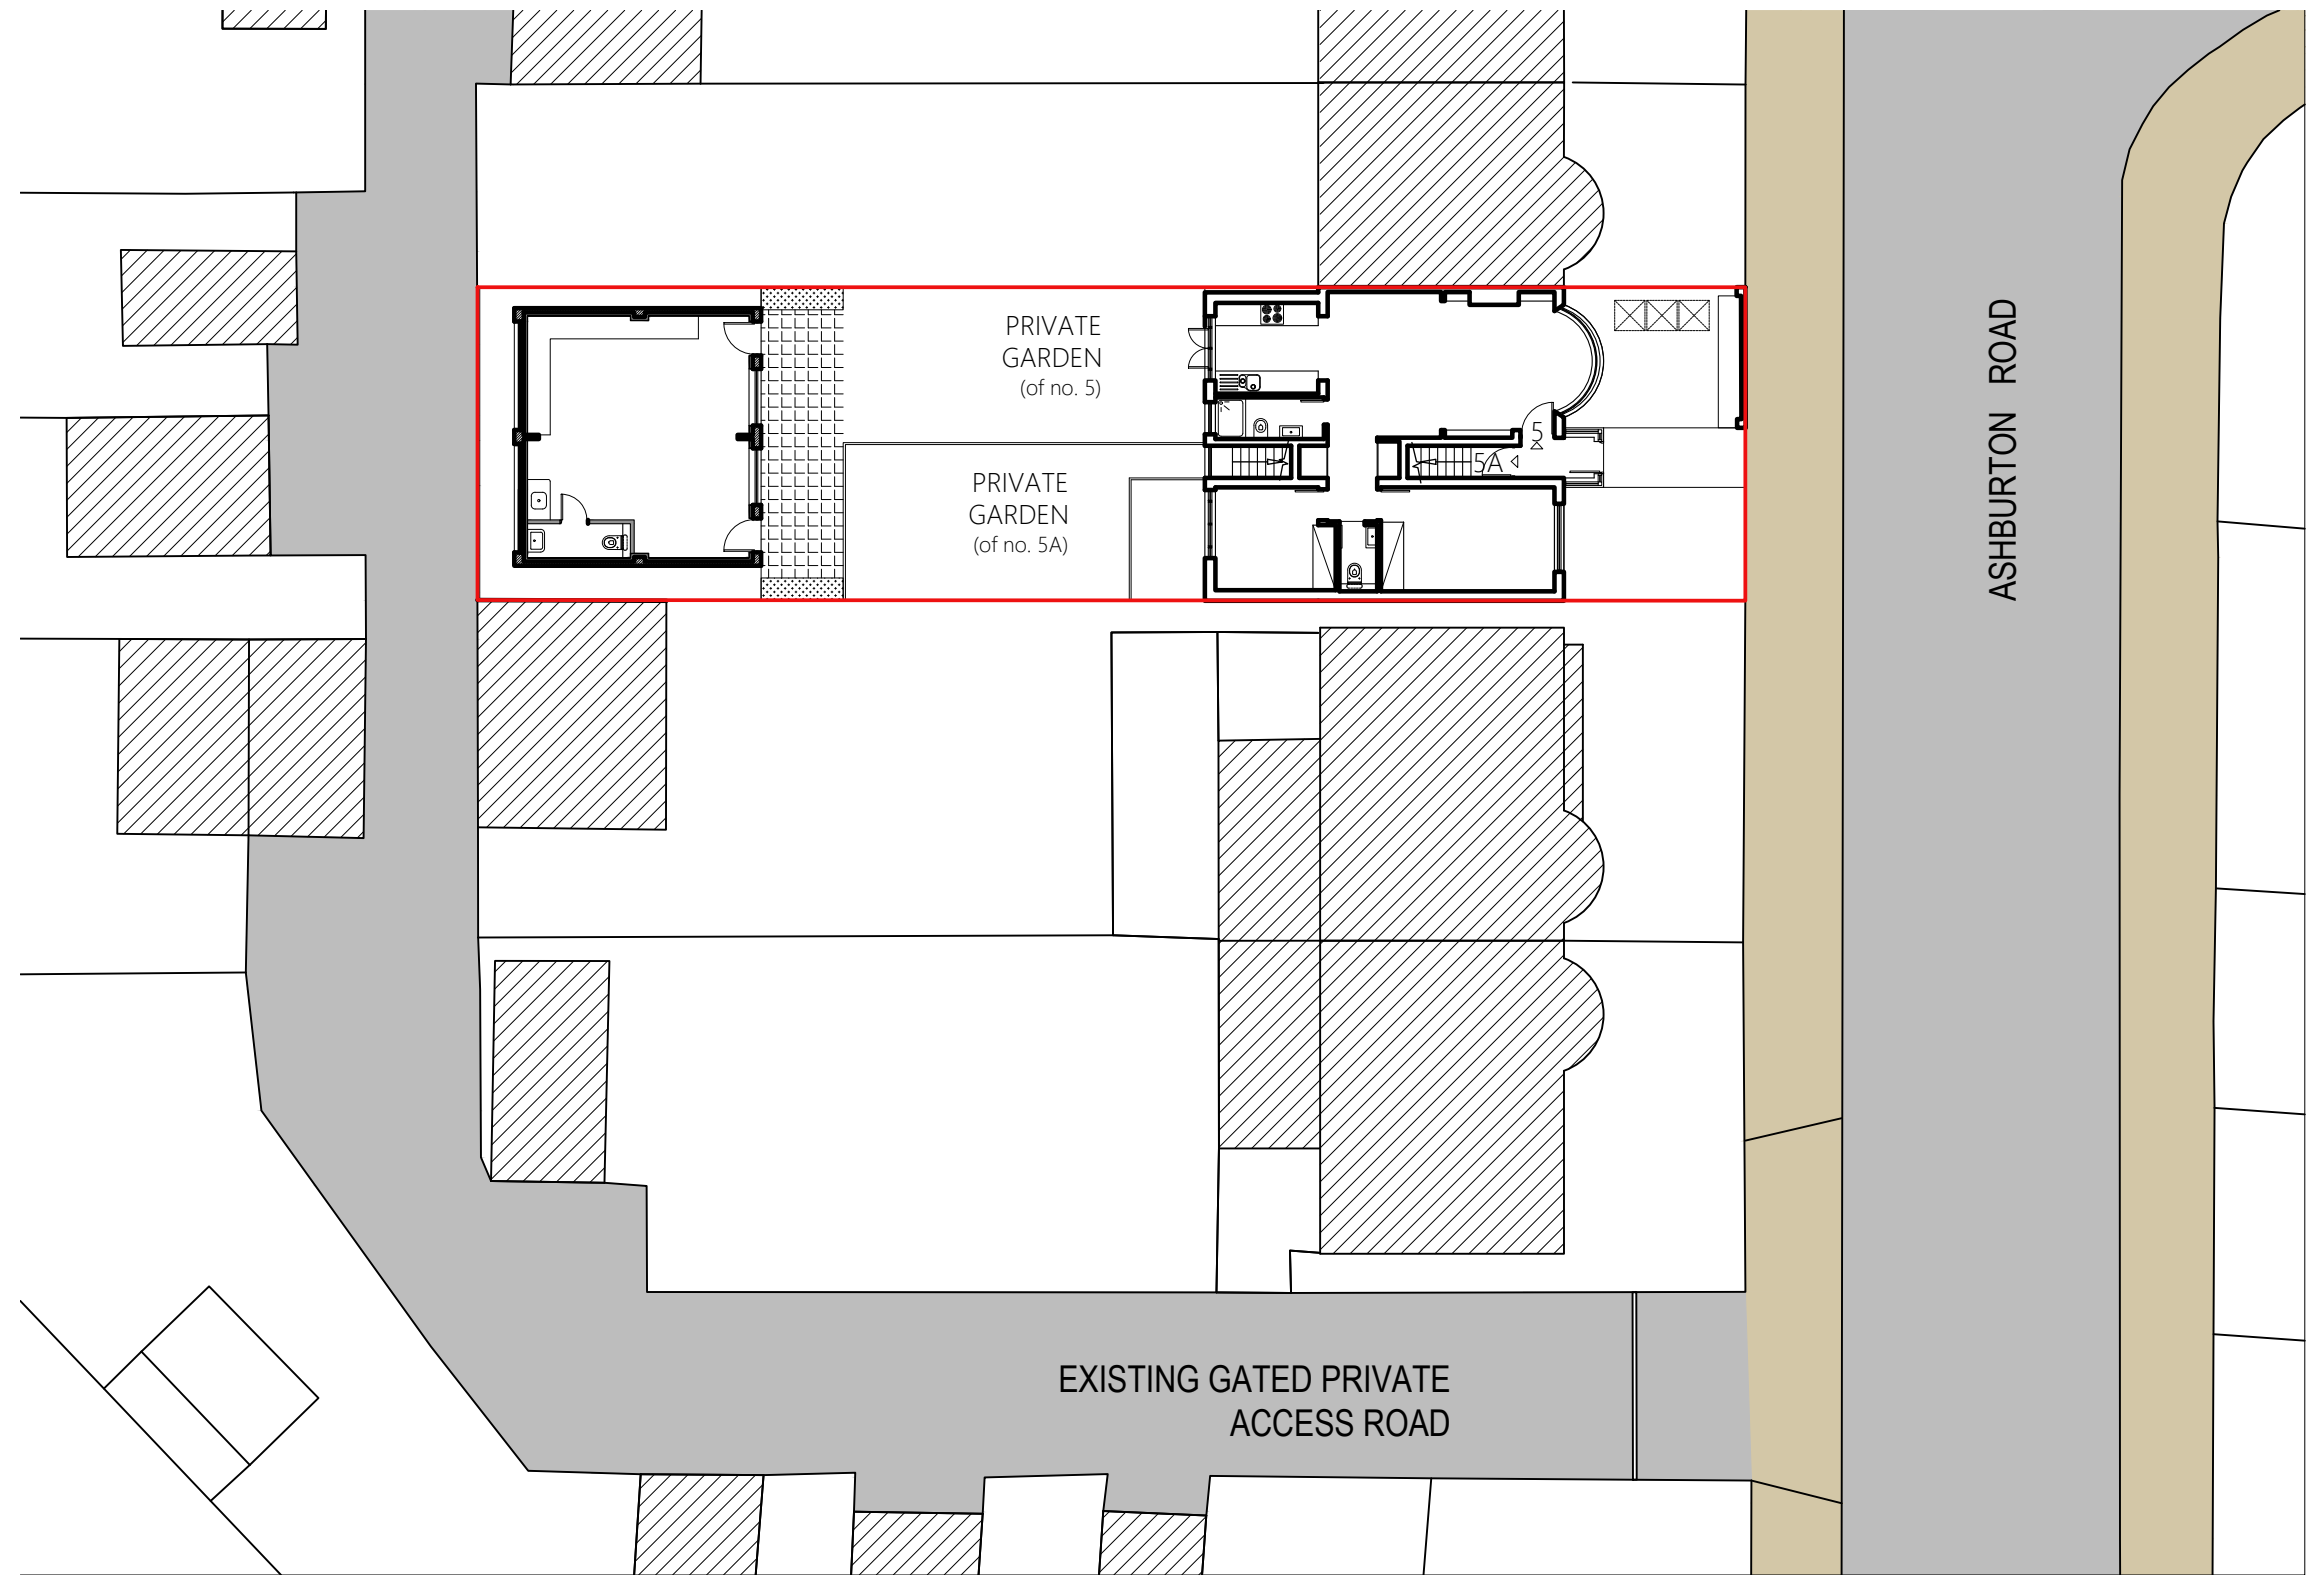

BLOCK PLAN SHOWING PROPOSED SCALE 1:200
@ A3

0 1m 2m 4m 6m



PROJECT
NAME:

UNUSED STORAGE AT REAR OF
5 ASHBURTON ROAD
RUISLIP HA4 6AA

TITLE:

BLOCK PLAN- PROPOSED
(NO CHANGE)

DRAWING NO.

26-05-1006/PL-110 A

SCALE

1:200 @ A3

DATE

JUN 2026

CONTACT

KUNAL

REVISIONS

KUNAL SANGWAN
ARCHITECTURAL SERVICES

22 ALEXANDRA GROVE
LONDON
N12 8HG
SANGWANKUNAL@HOTMAIL.COM