
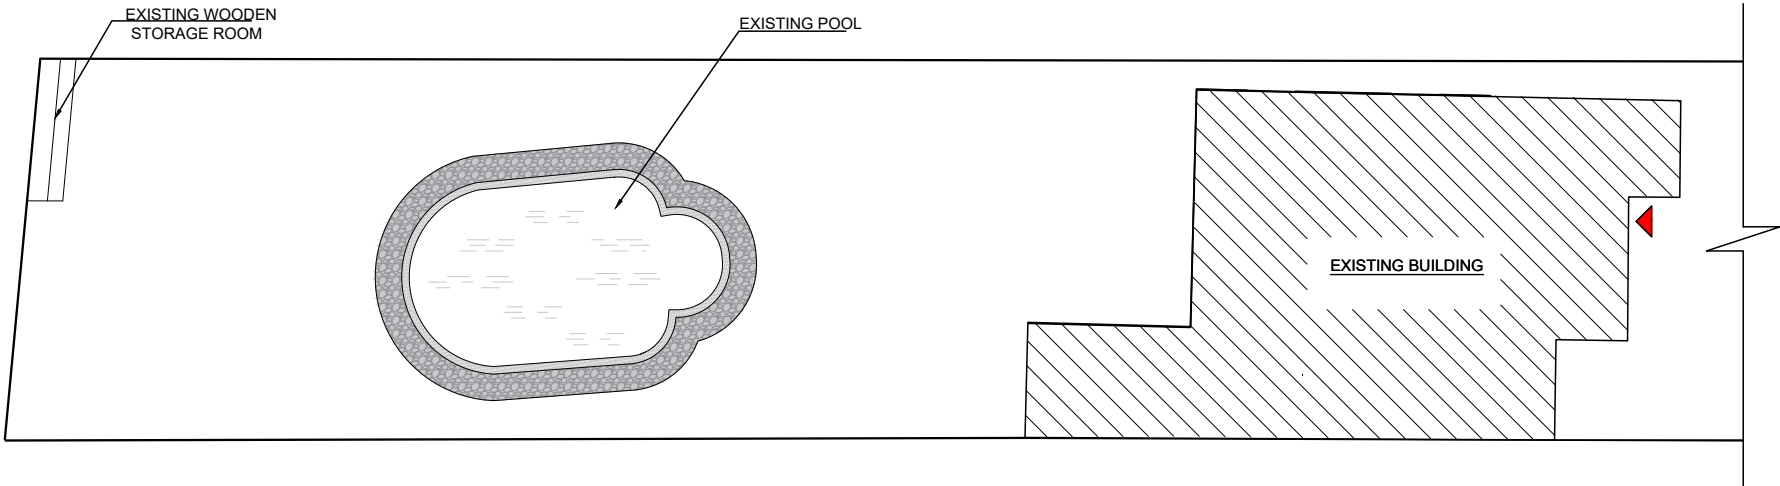
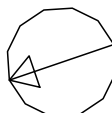


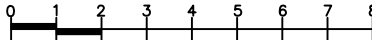

EXISTING PLAN

DIRECTION:		SCALE BAR (M):		Gill & Associates Ltd.  SUITE 7, EALING HOUSE 33 HANGER LANE LONDON, W5 3HJ		EXISTING PLAN				
						74 TUDOR WAY UXBRIDGE, UB10 9AB				
DRAWN:		DATE:		SIZE:		FSCM NO.:		DWG NO.:		REV:
CHECKED:				A3						0
DESIGN:		BSG		SCALE:		1:200		SHEET:		