



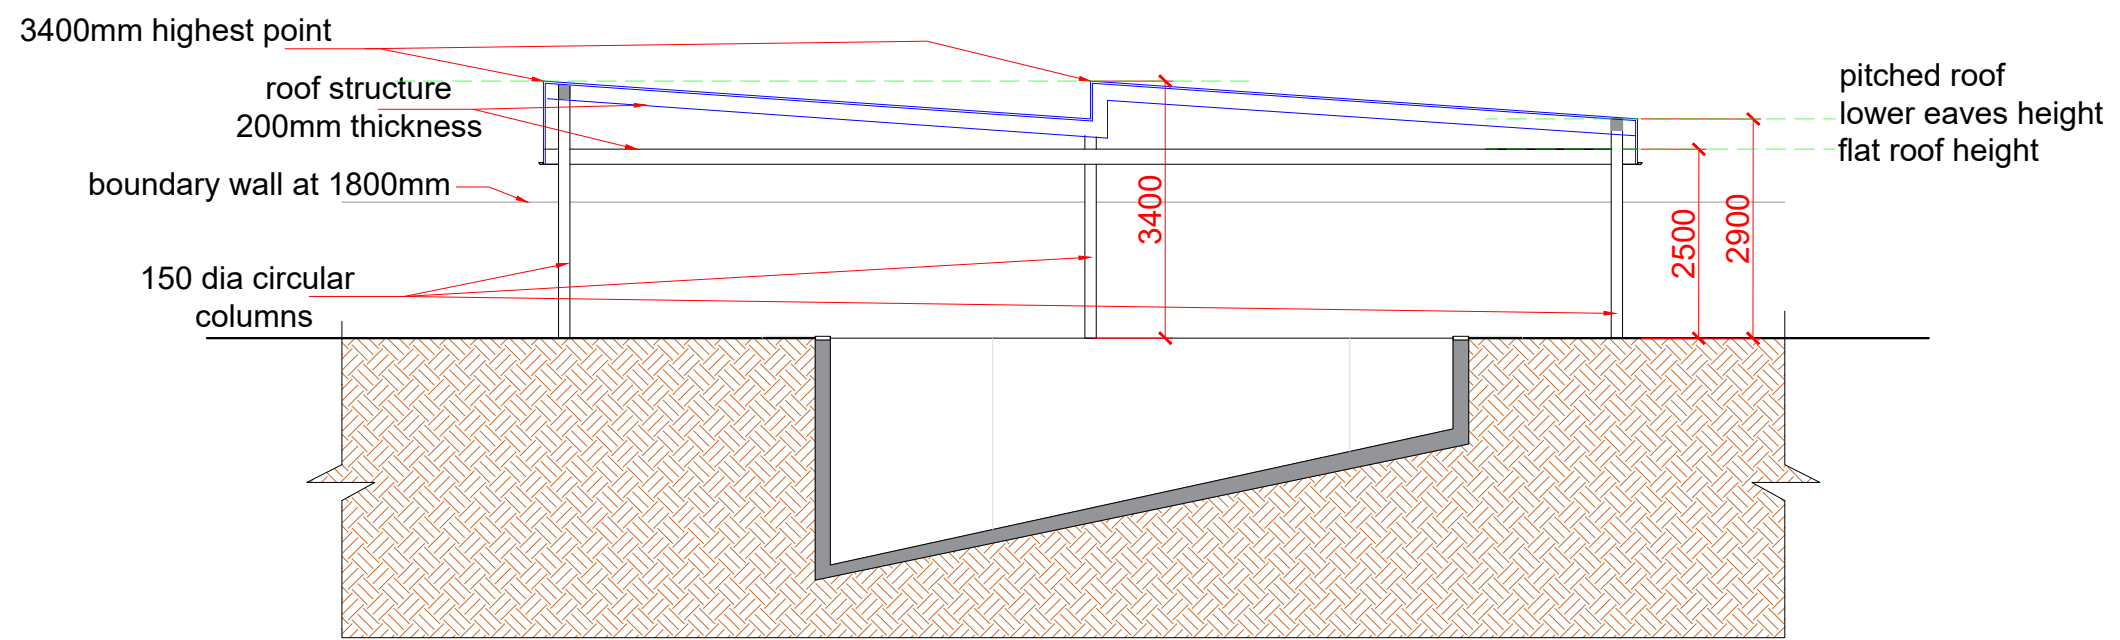

PROPOSED SECTION AA'
NOTE: PLEASE REVIEW D&A STATEMENT
FOR A RENDERED SECTION

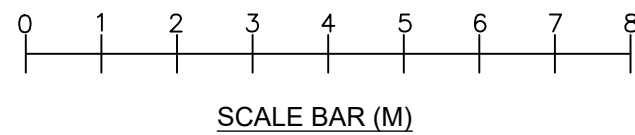

Gill & Associates Ltd.  SUITE 7, EALING HOUSE 33 HANGER LANE LONDON, W5 3HJ		PROPOSED SECTION			
DRAWN:		DATE:		74 TUDOR WAY UXBRIDGE, UB10 9AB	
CHECKED:		SIZE: A3	FSCM NO.:	DWG NO.:	REV: 1
DESIGN: BSG		SCALE: 1:100		SHEET:	