



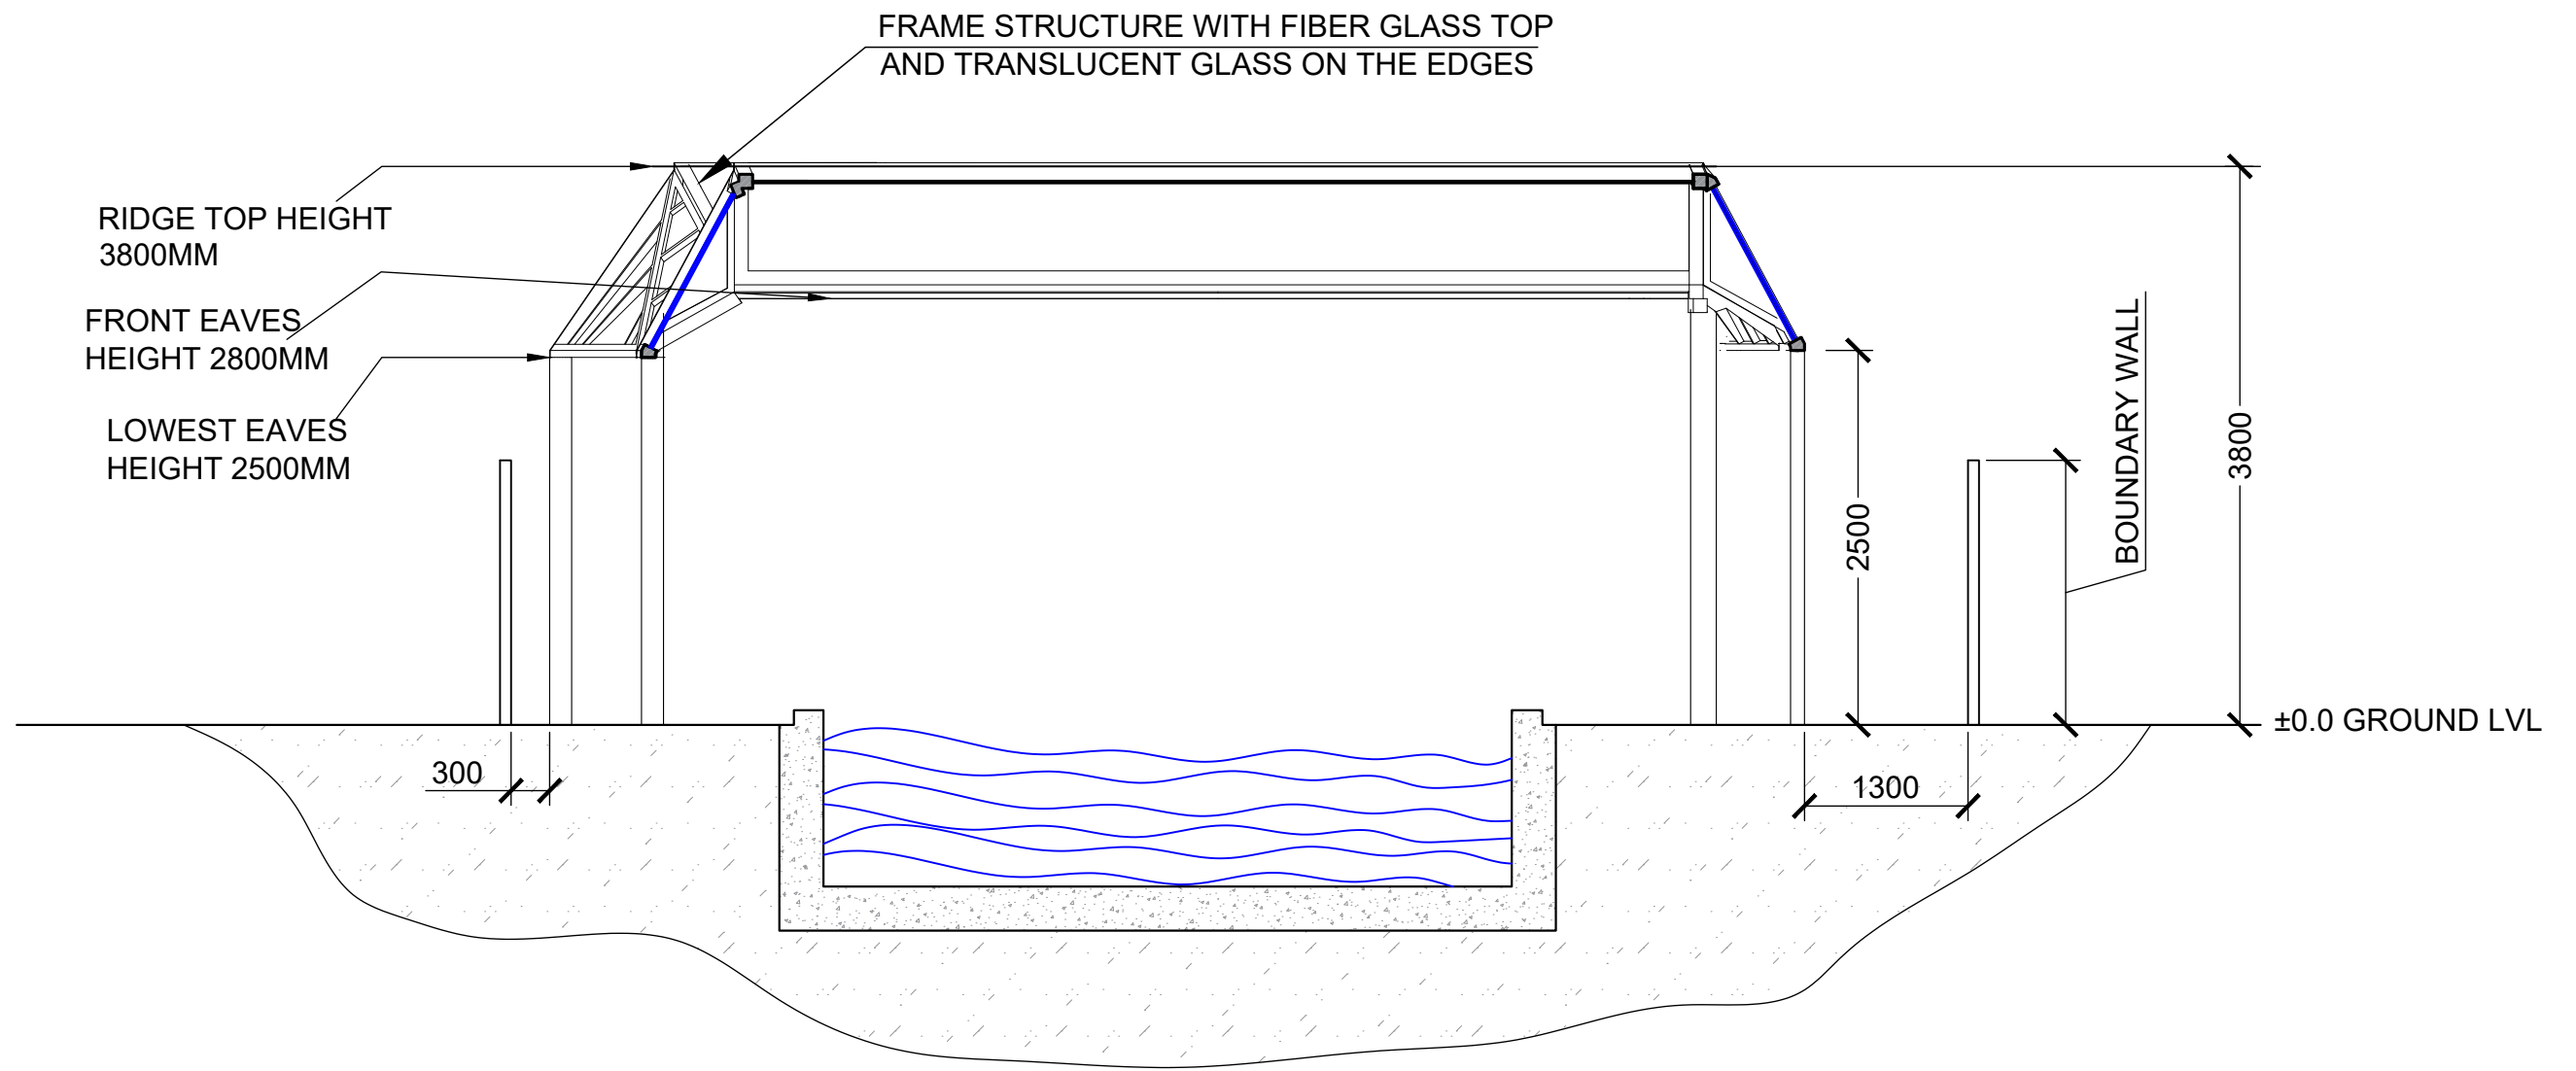

PROPOSED SECTION AA'

NOTE: PLEASE REVIEW D&A STATEMENT
FOR A RENDERED SECTION

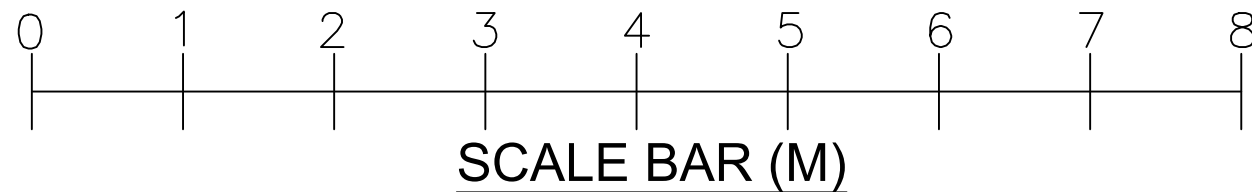

Gill & Associates Ltd. SUITE 7, EALING HOUSE 33 HANGER LANE LONDON, W5 3HJ		PROPOSED SECTION AA'		
DRAWN: DATE: CHECKED: DESIGN: BSG		74 TUDOR WAY UXBRIDGE, UB10 9AB		
SIZE: A3		FSCM NO.:	DWG NO.:	REV: 0
SCALE: 1:50		SHEET:		