



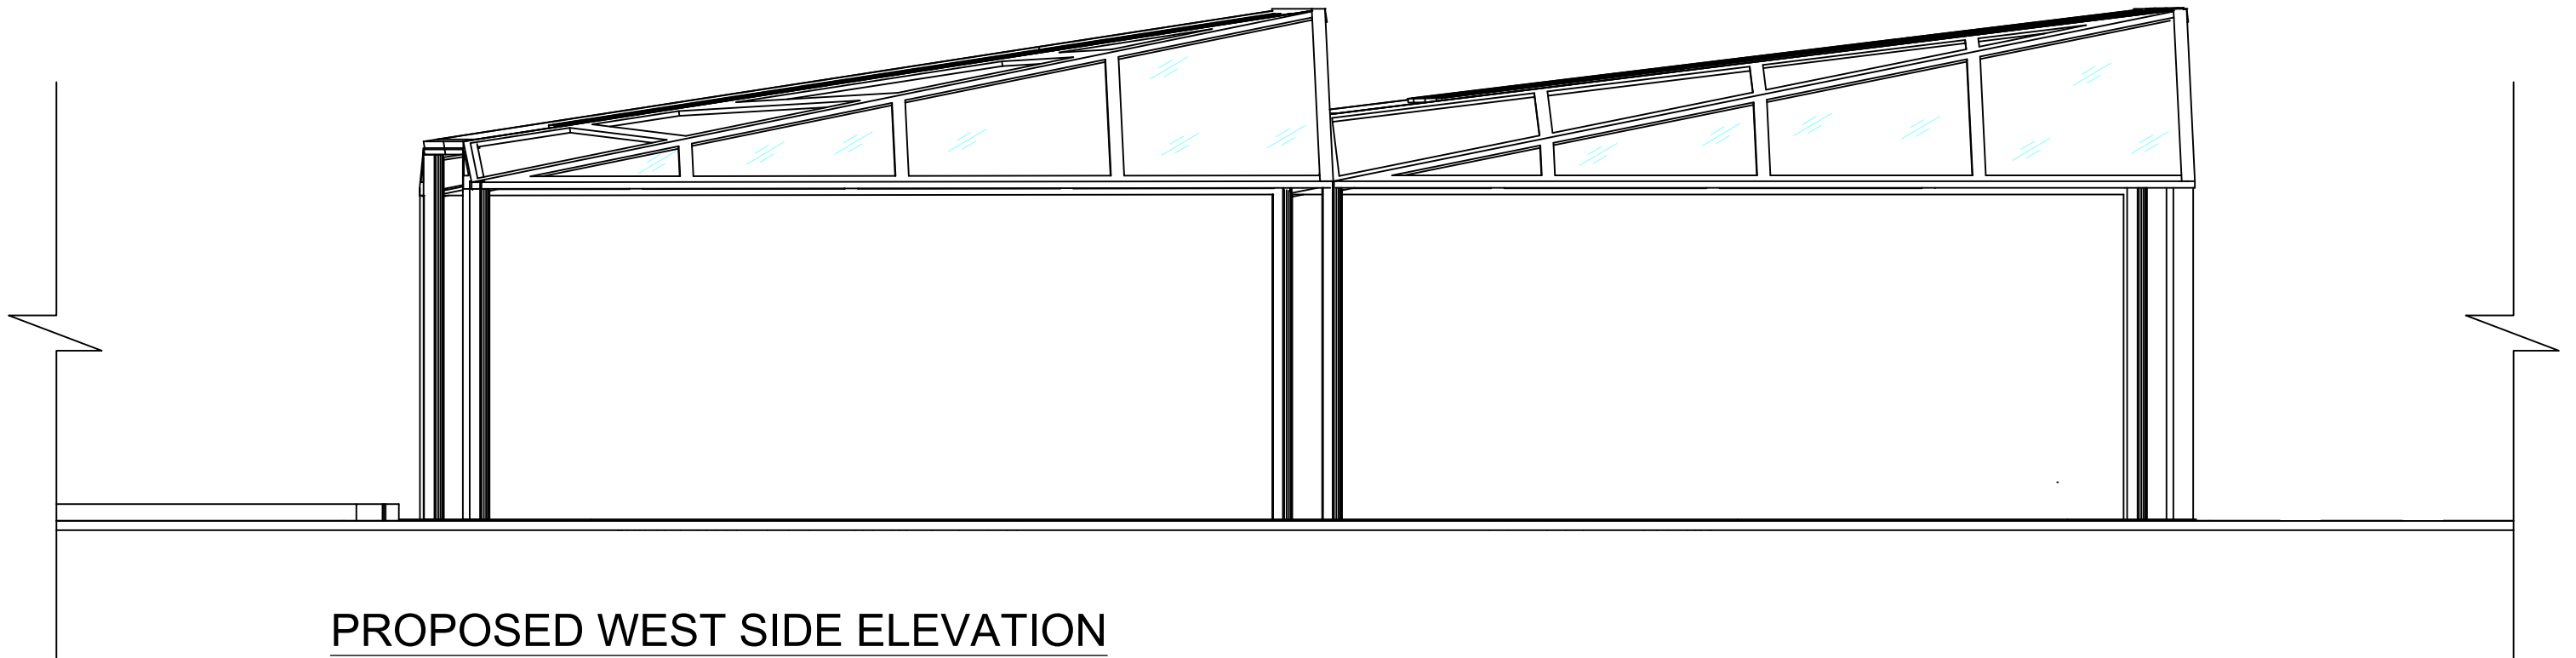

PROPOSED WEST SIDE ELEVATION

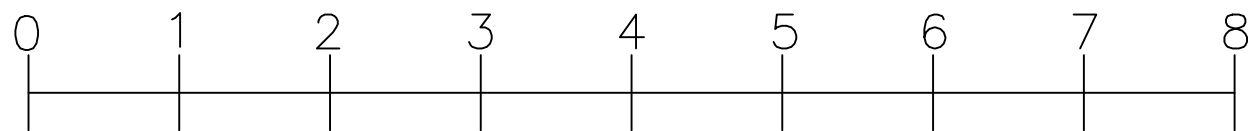

SCALE BAR (M)

Gill & Associates Ltd.  SUITE 7, EALING HOUSE 33 HANGER LANE LONDON, W5 3HJ		PROPOSED WEST SIDE ELEVATION			
		74 TUDOR WAY UXBRIDGE, UB10 9AB			
DRAWN:	DATE: 15.06.2023	SIZE: A3	FSCM NO.:	DWG NO.:	REV: 0
CHECKED:					
DESIGN: BSG		SCALE: 1:50	SHEET:		