




EXISTING MATERIALS
ROOF: RED PANTILES
WALLS: RED FACING BRICK
AND ROUGHCAST RENDER

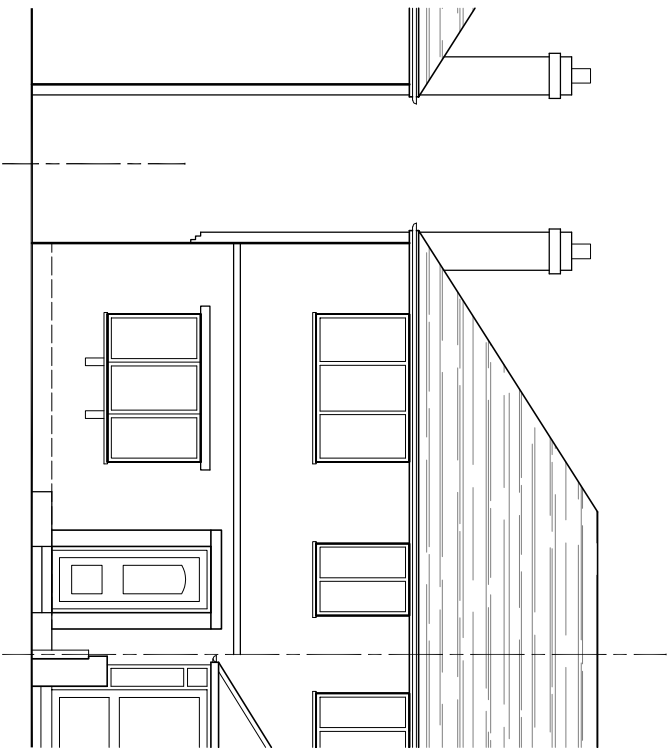


WEST ELEVATION

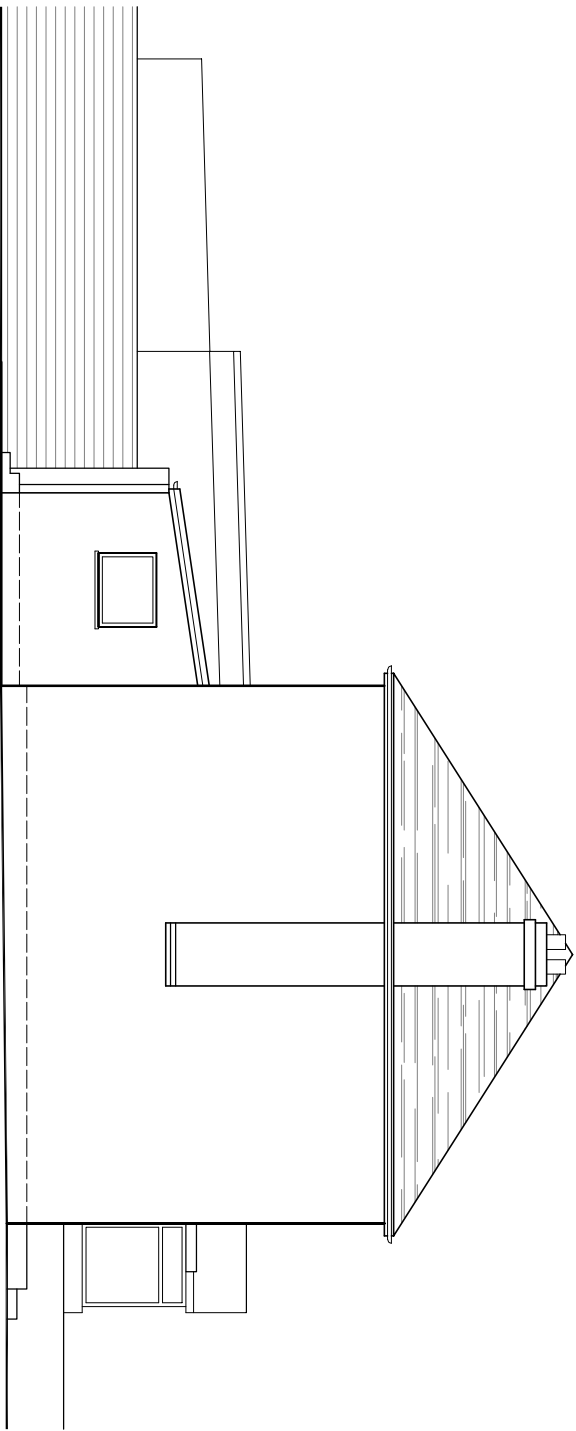

NORTH ELEVATION

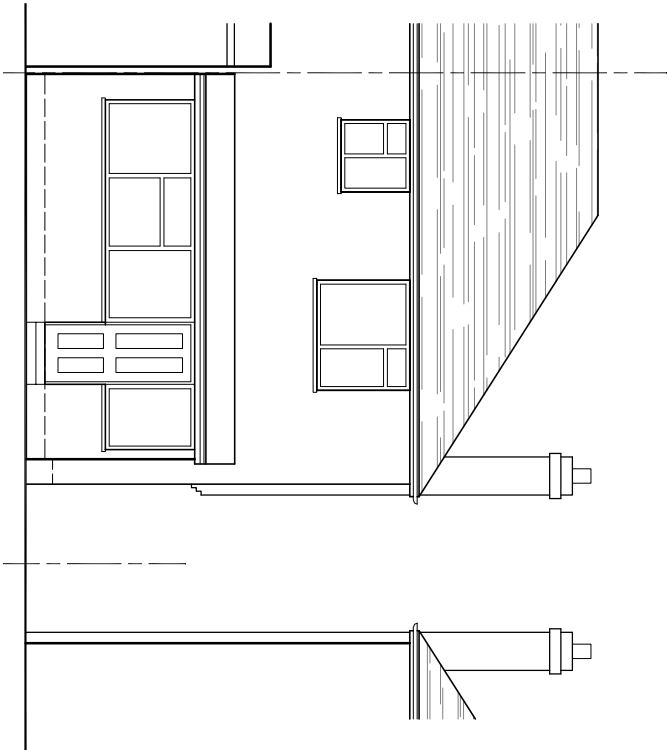

EAST ELEVATION

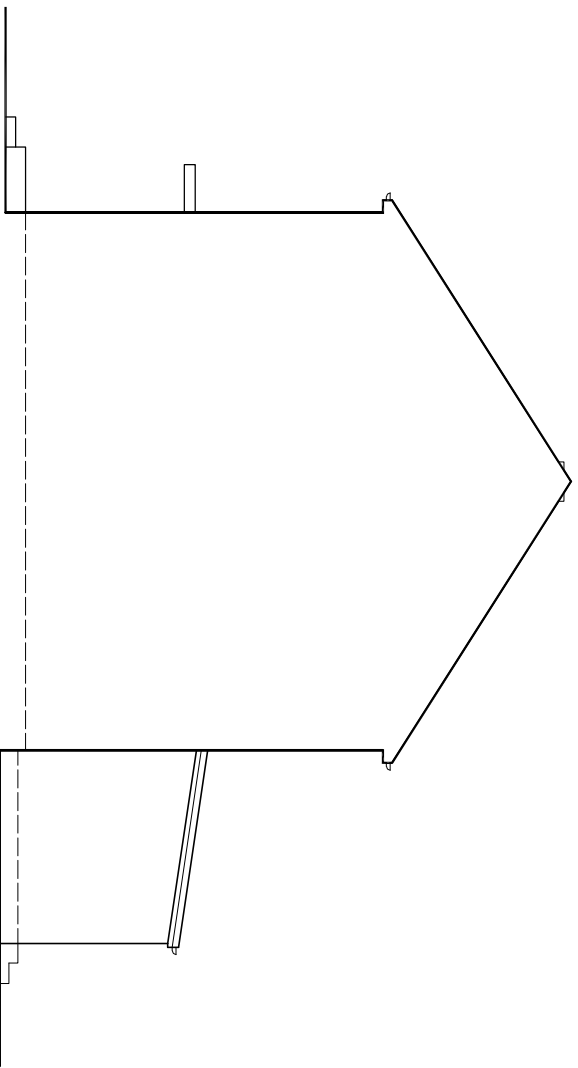

SOUTH ELEVATION

[illegible]