



Note: This Drawing is for planning purpose and should not be used for construction.  
All dimensions should be confirmed on site and any deviation should be reported back to designer.

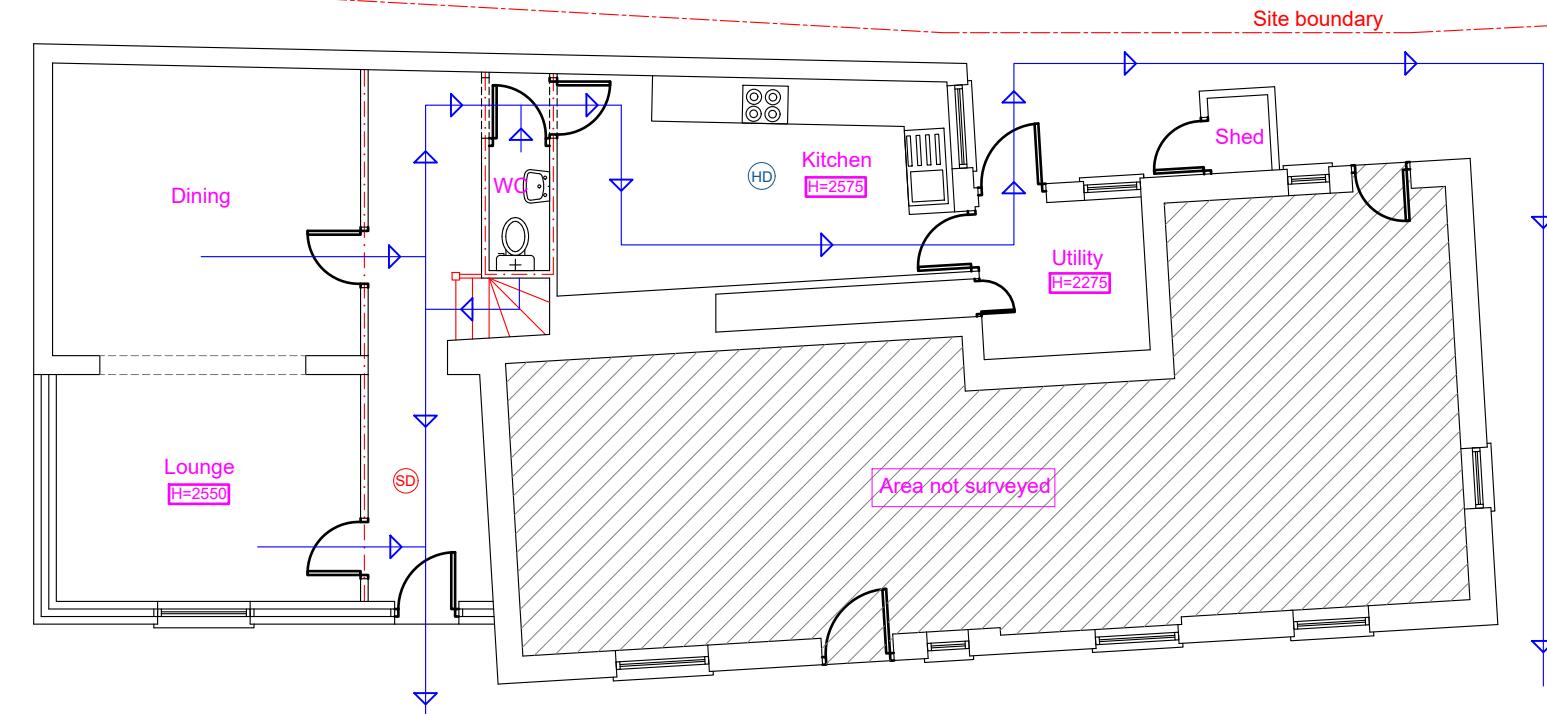

The proposed work will comply with Policy D12a of the London Plan

- Protected Escape route compliant with Building regulations Part B
- Wall compliant with BR Part B (30min Fire compliant)
- HD Interlinked Heat Detector
- SD Interlinked Smoke Detector

Proposed Ground Floor Layout

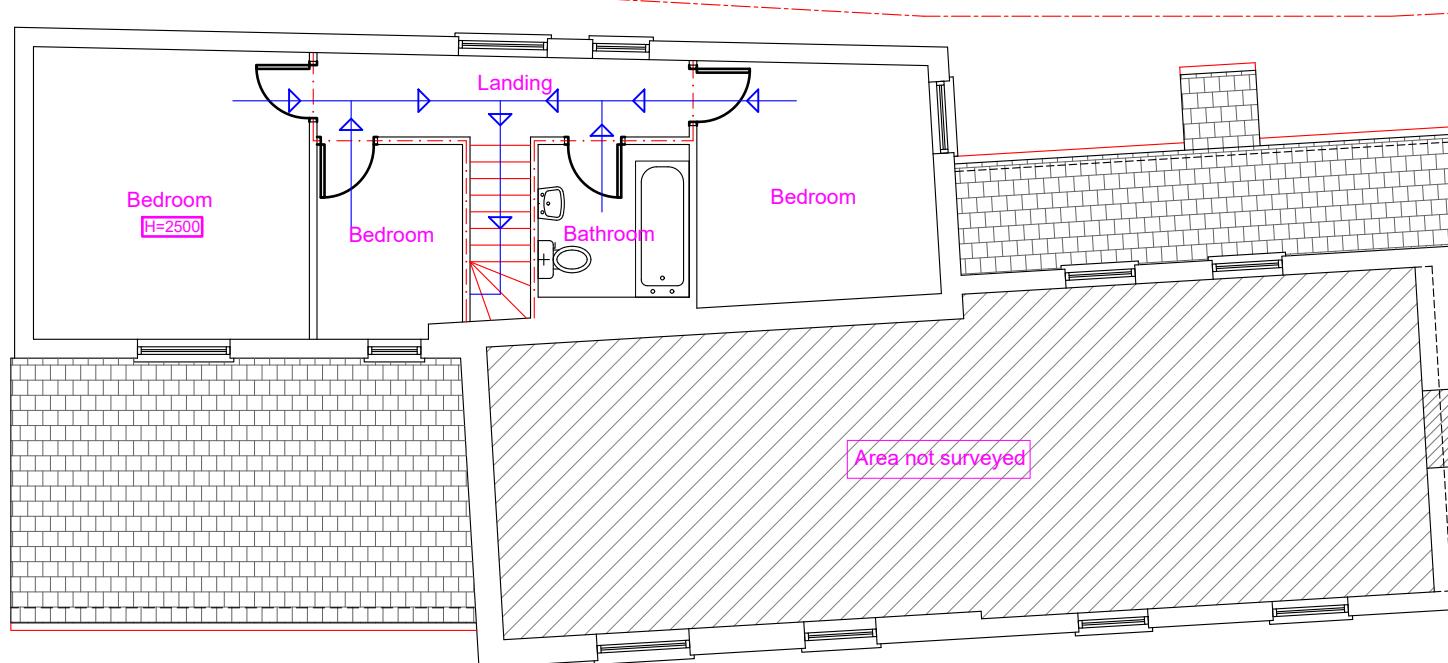

Proposed First Floor Layout

<b>Proposed Development:</b> Single storey front extension	<b>Site Address:</b> Green Cottage, Green Side, Uxbridge UB10 0PN	<b>Revisions:</b> <table border="1" style="width: 100%; border-collapse: collapse;"> <tr> <th style="text-align: left; width: 10%;">Rev</th><th style="text-align: left; width: 10%;">Date</th><th style="text-align: left; width: 80%;">Description</th></tr> <tr> <td>A</td><td>28/07/2025</td><td></td></tr> <tr> <td></td><td></td><td></td></tr> <tr> <td></td><td></td><td></td></tr> <tr> <td></td><td></td><td></td></tr> <tr> <td></td><td></td><td></td></tr> </table>	Rev	Date	Description	A	28/07/2025														<b>Drawing Description:</b> Fire Safety Plans <b>Drawing No:</b> ART/2022/RE GC/FE	Scale: 1:100 Paper Size: A3 Sheet No: 5 of 6	ART CONSULTANTS (UK) LTD 113 LONG LANE STANWELL TW19 7AL M: 07960071377 E: ARTCONSULTANTSUK@GMAIL.COM
Rev	Date	Description																					
A	28/07/2025																						

