



Proposed Plans

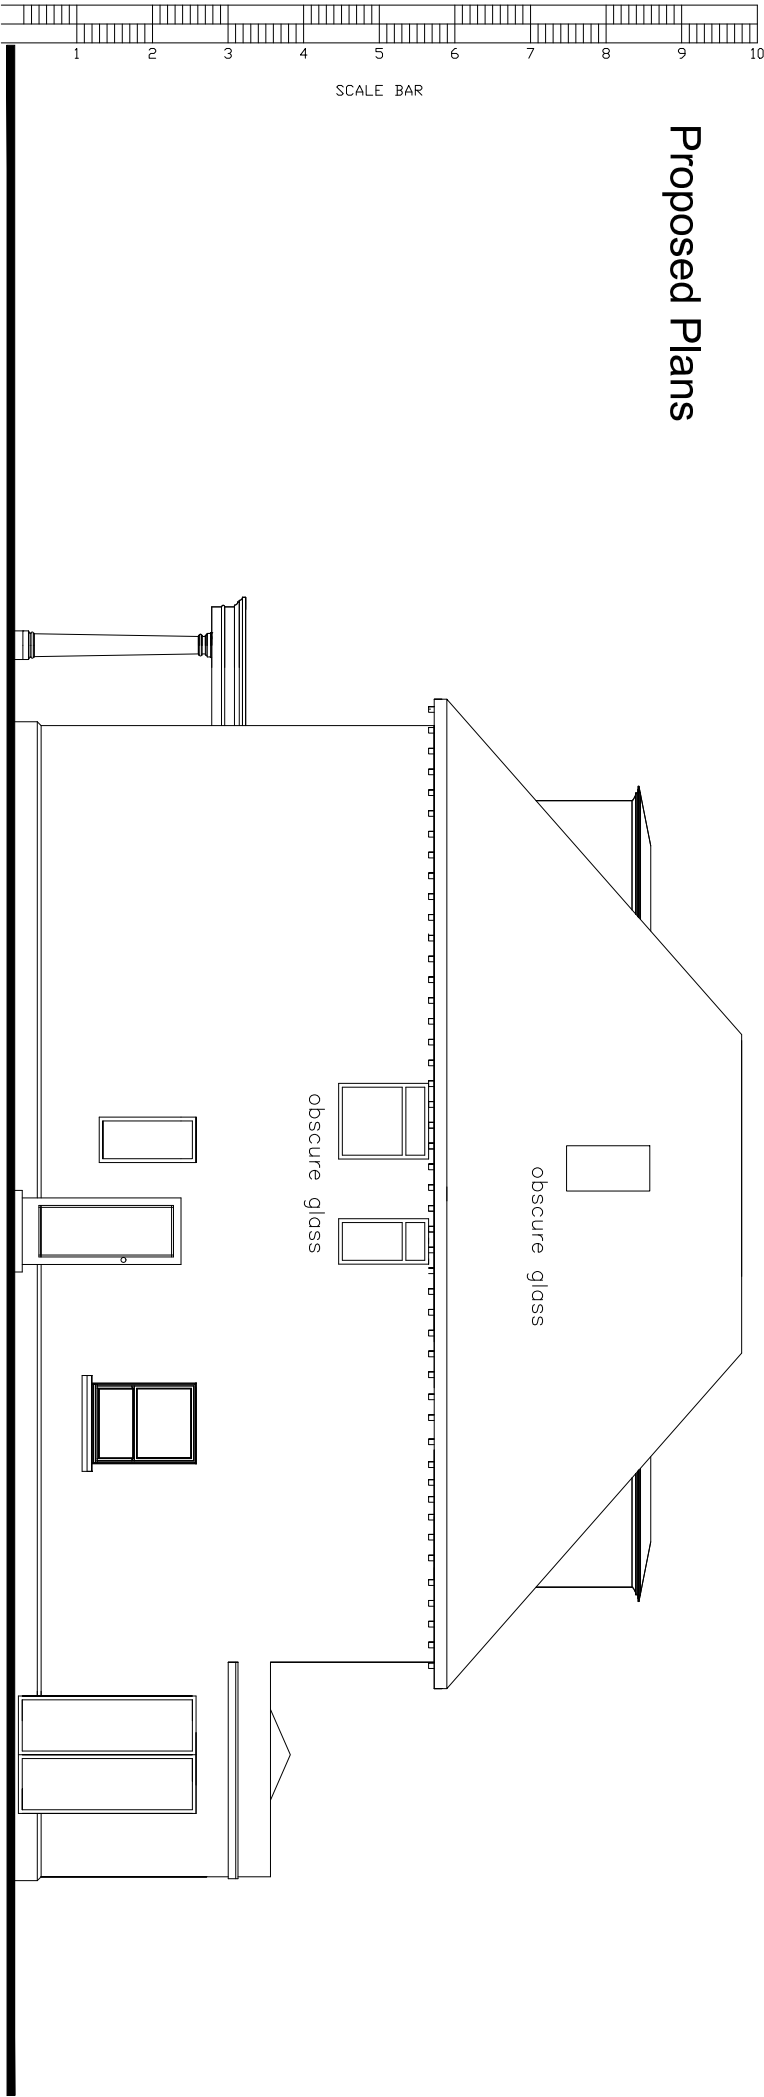

Side elevation

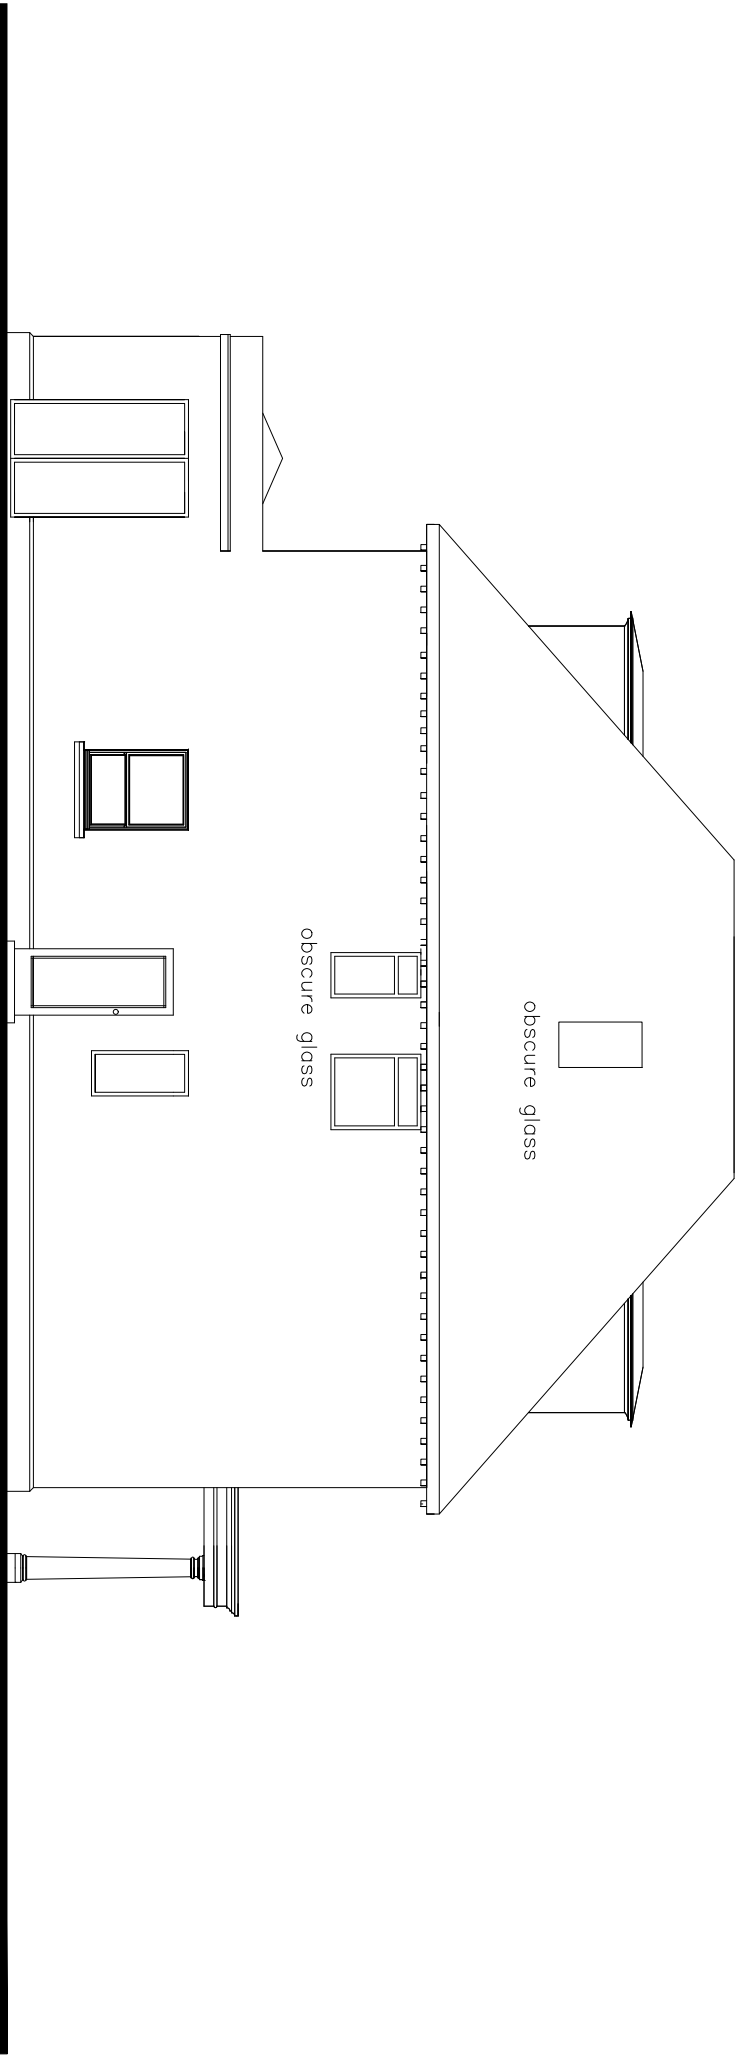

Side elevation

PROPOSED PLANS

SCALE		Paper Size:	
1:100		A3	
DRAWING NO			
SD/05			
DRAWING TITLE:			
SITE ADDRESS:			
78 THE DRIVE			
ICKENHAM			
R Clarke Planning Ltd			
KEWERRY FARM, RICHMONSWORTH ROAD			
NORTHWOOD, MODK, W46 2HF			
TEL: 020 8445555 FAX: 020 823 44555			
E-Mail: RClarkePLtd@aol.com			
Mobile number 077996 20153			
R Clarke Planning Ltd			

Copyright 2002 R Clarke Planning Ltd