

Existing Site Plan

Ridge  
69.00  
Eave  
66.14

T6  
3m high  
ornamental tree  
neighbours garage

186500 N

Top Fence 66.29

78 The Drive

Top Fence 66.29

Top Fence 66.29

Scaling from a print of this drawing will only give approximate dimensions due to inherent inaccuracies in printed media. Where accurate dimensions are required please refer to R Clarke Planning Ltd.

2. Proposed works are based upon survey information provided by others. R Clarke Planning Ltd is not responsible for discrepancies in survey information.


3. All dimensions to be checked on site prior to commencement of any works, and/or preparation of any shop drawings.

4. All co-ordinates, levels, dimensions and discrepancies are to be reported to R Clarke Planning Ltd.

5. This drawing to be read in conjunction with all relevant drawings, specifications and other Consultants information.

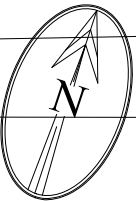

02

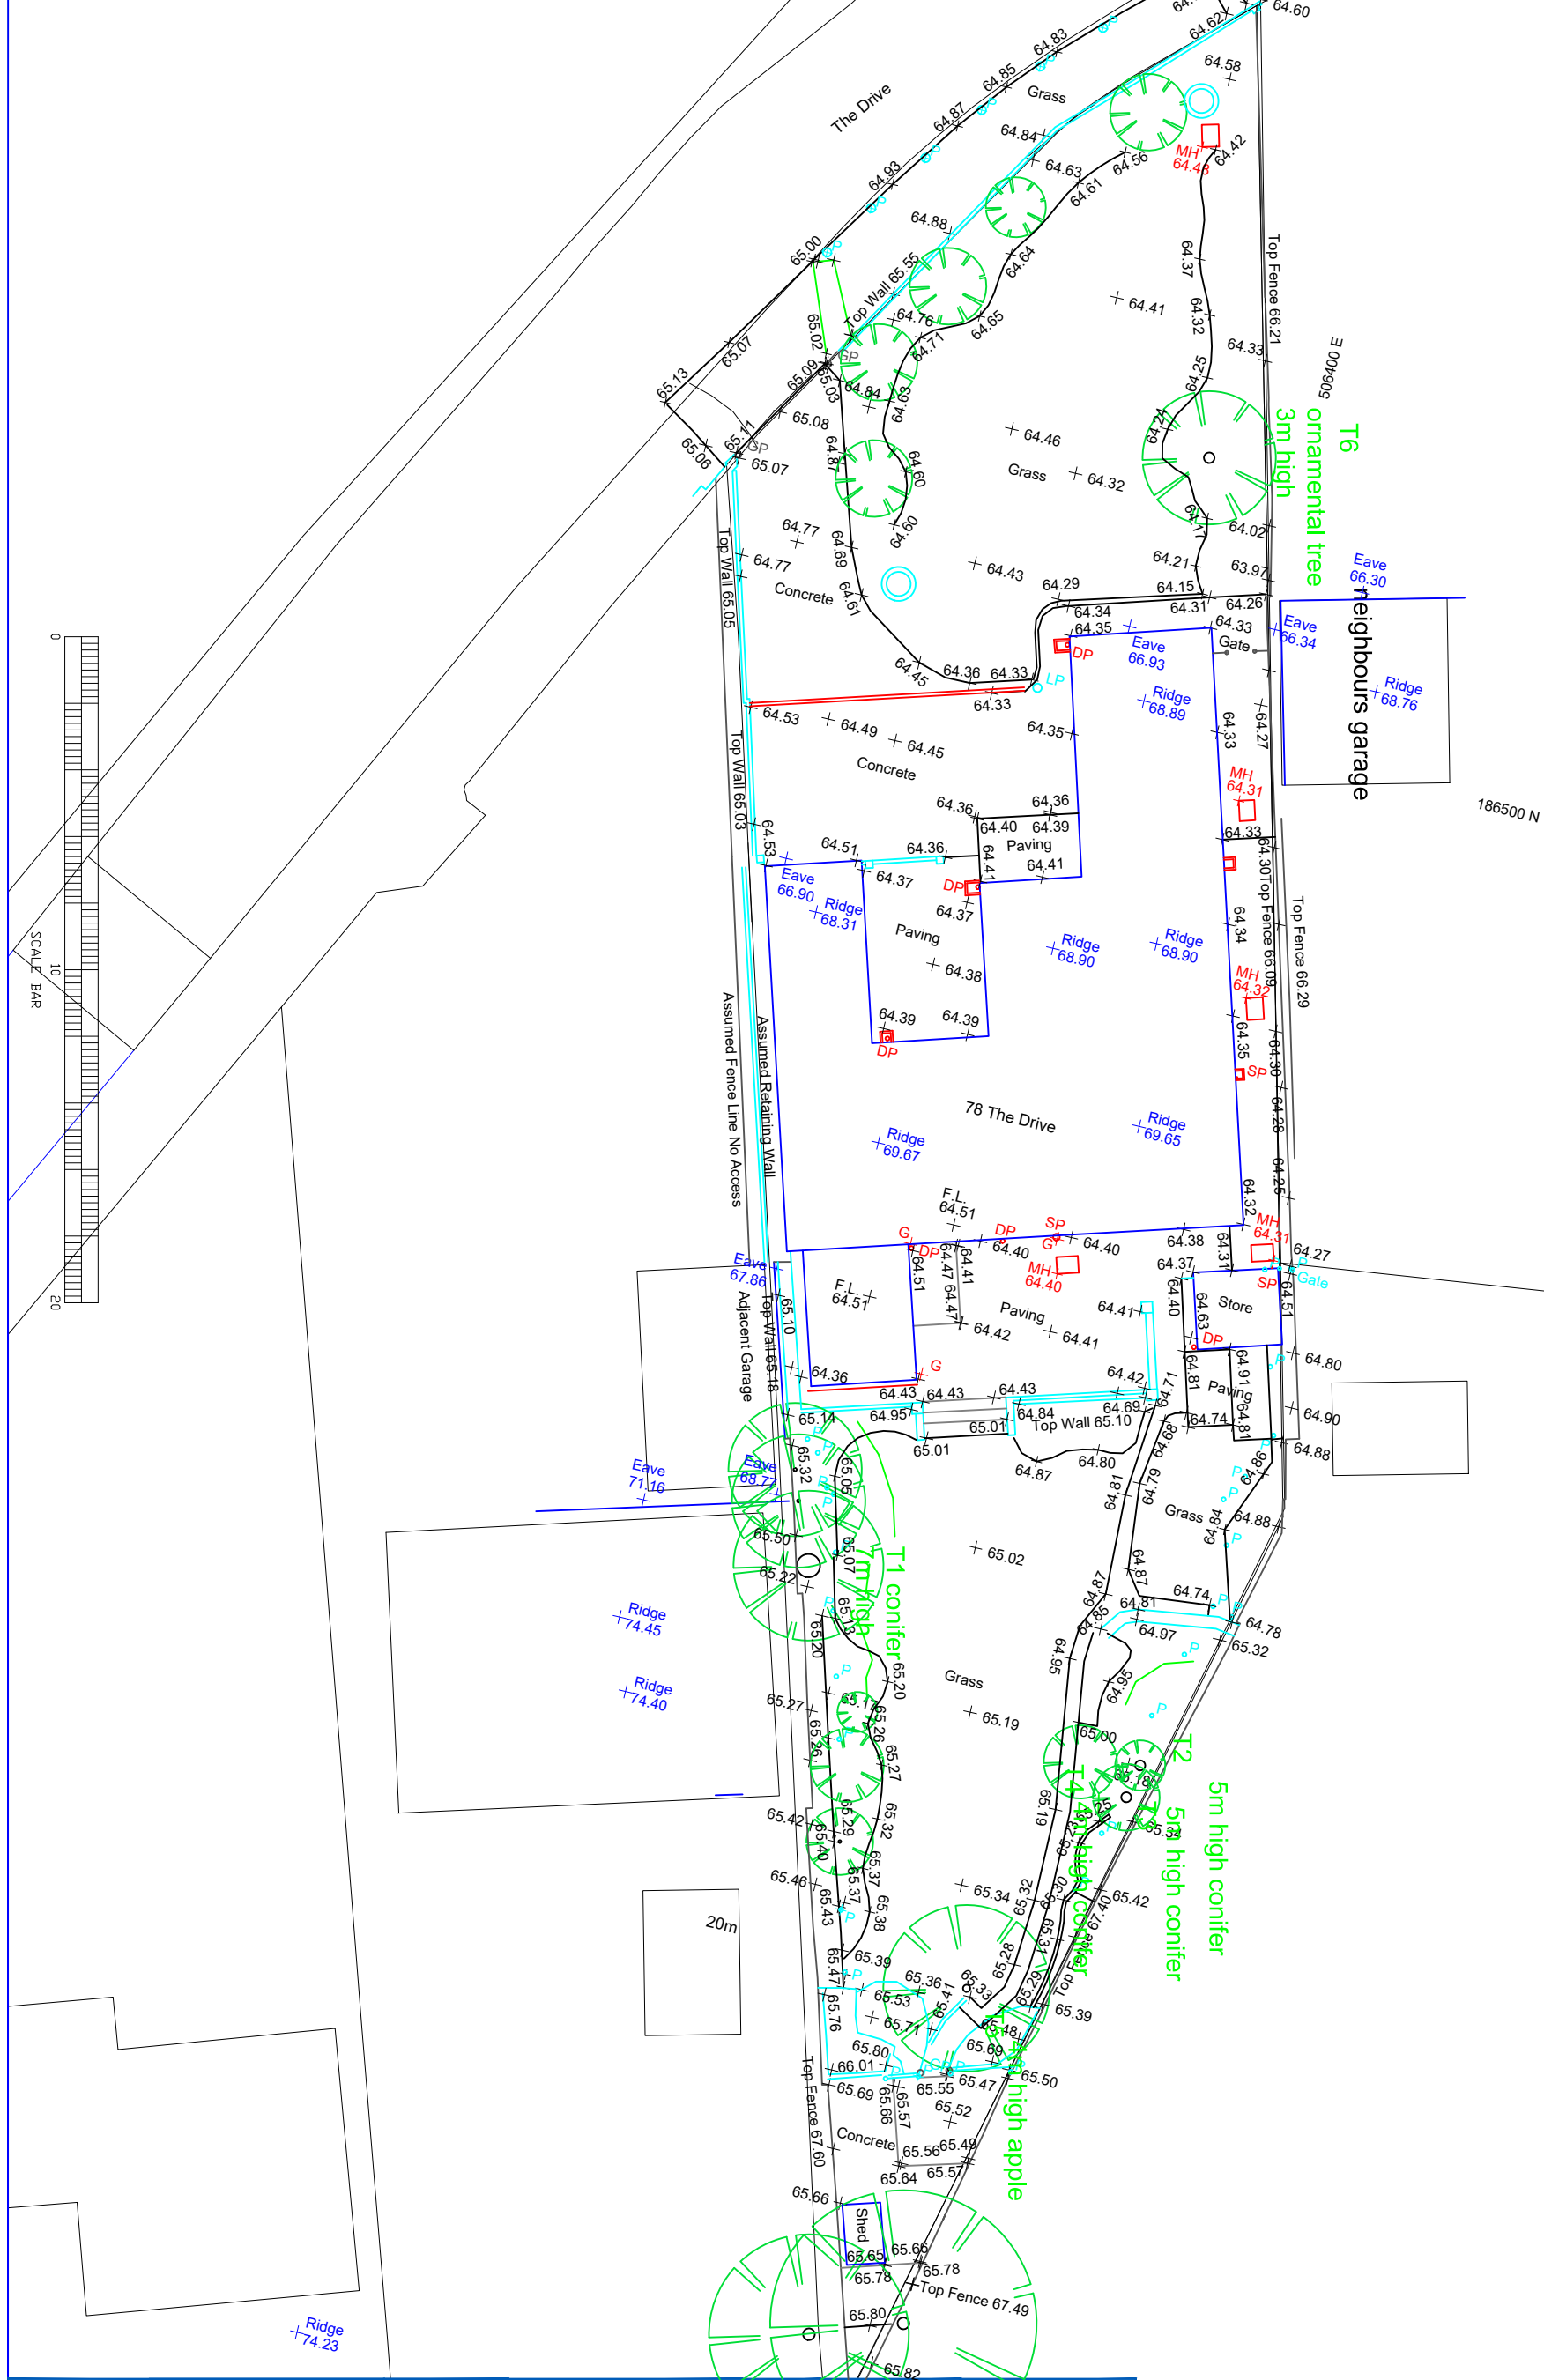

<p>Copyright 2021 R Clarke Planning Ltd</p>	<p>KEWENRY FARM, RICHMOND NORTH ROAD NORTHWOOD, MIDDLESEX, HA2 9HF TEL: 0208 894 0000 FAX: 0208 894 0001 E-MAIL: RCLARKE@RCLARKE.CO.UK Mobile: 07700 272996-29145</p>	<p>R Clarke Planning Ltd</p>	<p>SITE ADDRESS: 78 THE DRIVE ICKENHAM</p>	<p>DRAWING TITLE: Existing Site Plan</p>	<p>1:200 A3</p>	<p>186450 N</p>
---	---	------------------------------	--	--	---------------------	-----------------