

1) ALL DIMENSIONS TO BE CHECKED ON SITE AND NOT  
2) DAYLIGHT AND SUNLIGHT SHALL BE INFORMED  
OF ANY DISCREPANCIES IN WRITING.  
3) ALL DIMENSIONS ARE IN MM's

SOURCES OF INFORMATION

GA & A Design  
Planning Drawings  
Received July 2022

KEY

- EXISTING BUILDING
- PROPOSED BUILDING
- EXISTING BUILDING PROFILE

TITLE

Plan and 3D Views  
Existing Buildings

CLIENT

GA&A Design

PROJECT

109 Coldharbour Lane  
Hayes, UB3 3EG






Daylight and Sunlight (UK) Ltd  
22 Wenlock Road,  
London, N1 7GU  
T. 0845 052 1146  
E. [enquiries@daylightandsunlight.co.uk](mailto:enquiries@daylightandsunlight.co.uk)  
[W. \[daylightandsunlight.co.uk\]\(http://www.daylightandsunlight.co.uk\)](http://www.daylightandsunlight.co.uk)

DRAWN BY	DATE
JN	July 2022

SCALE	CHECKED
NTS	.

DRAWING NO.	RELEASE NO.
1904/D&S/01	1

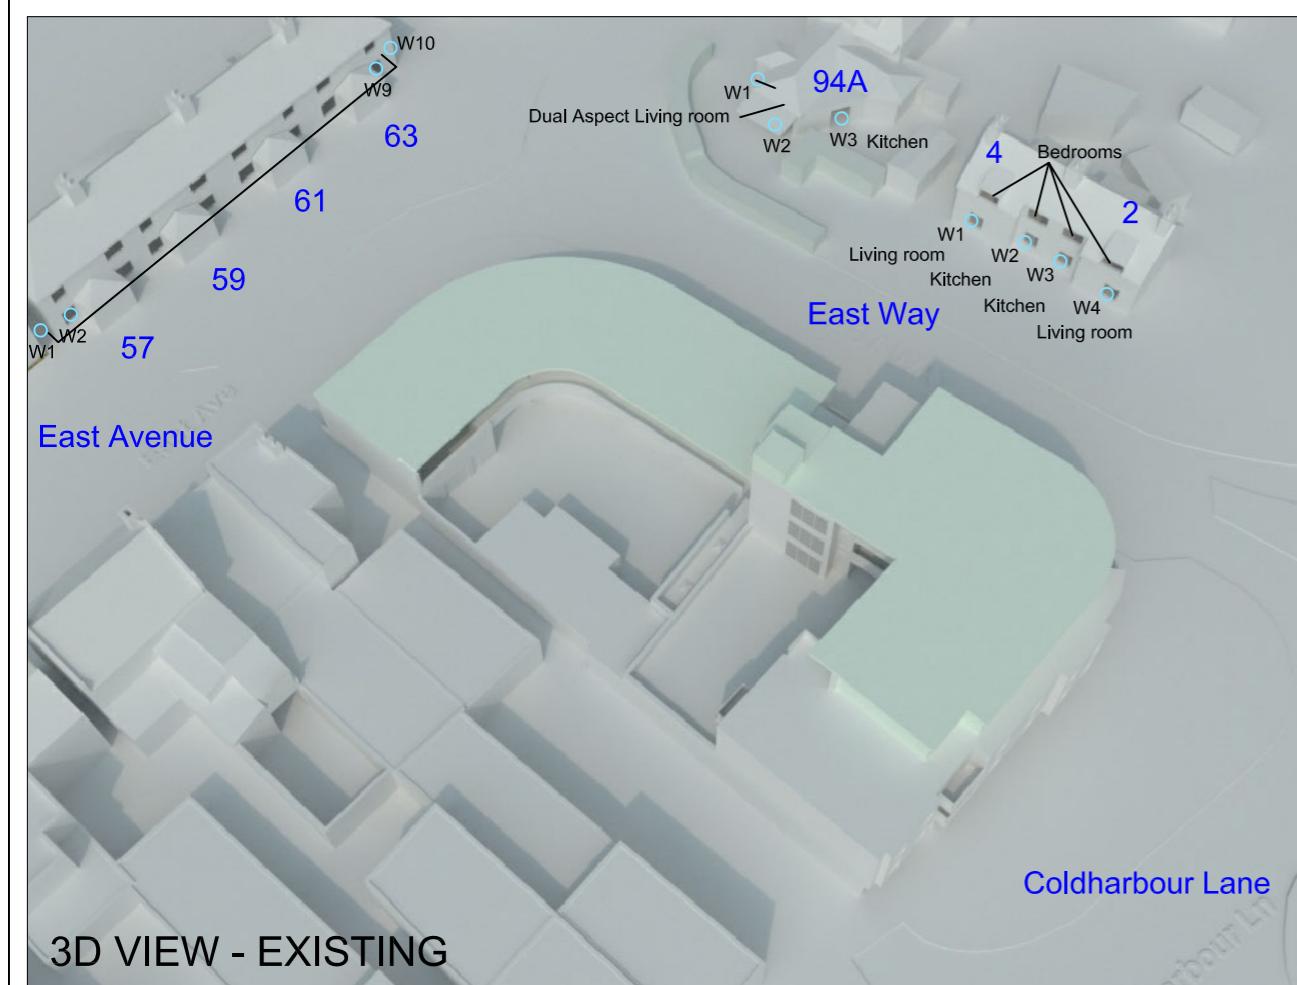

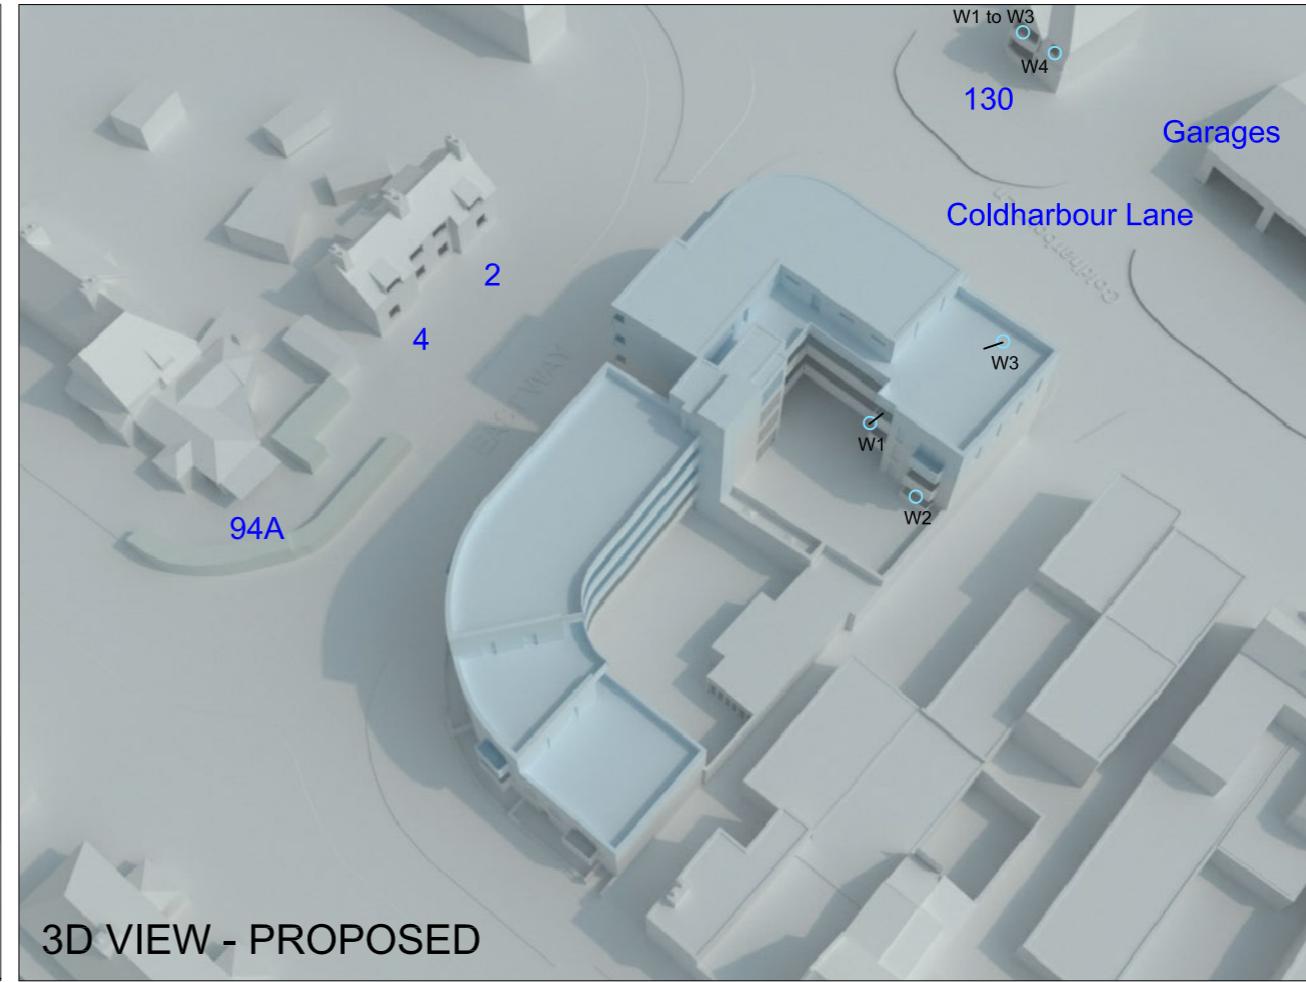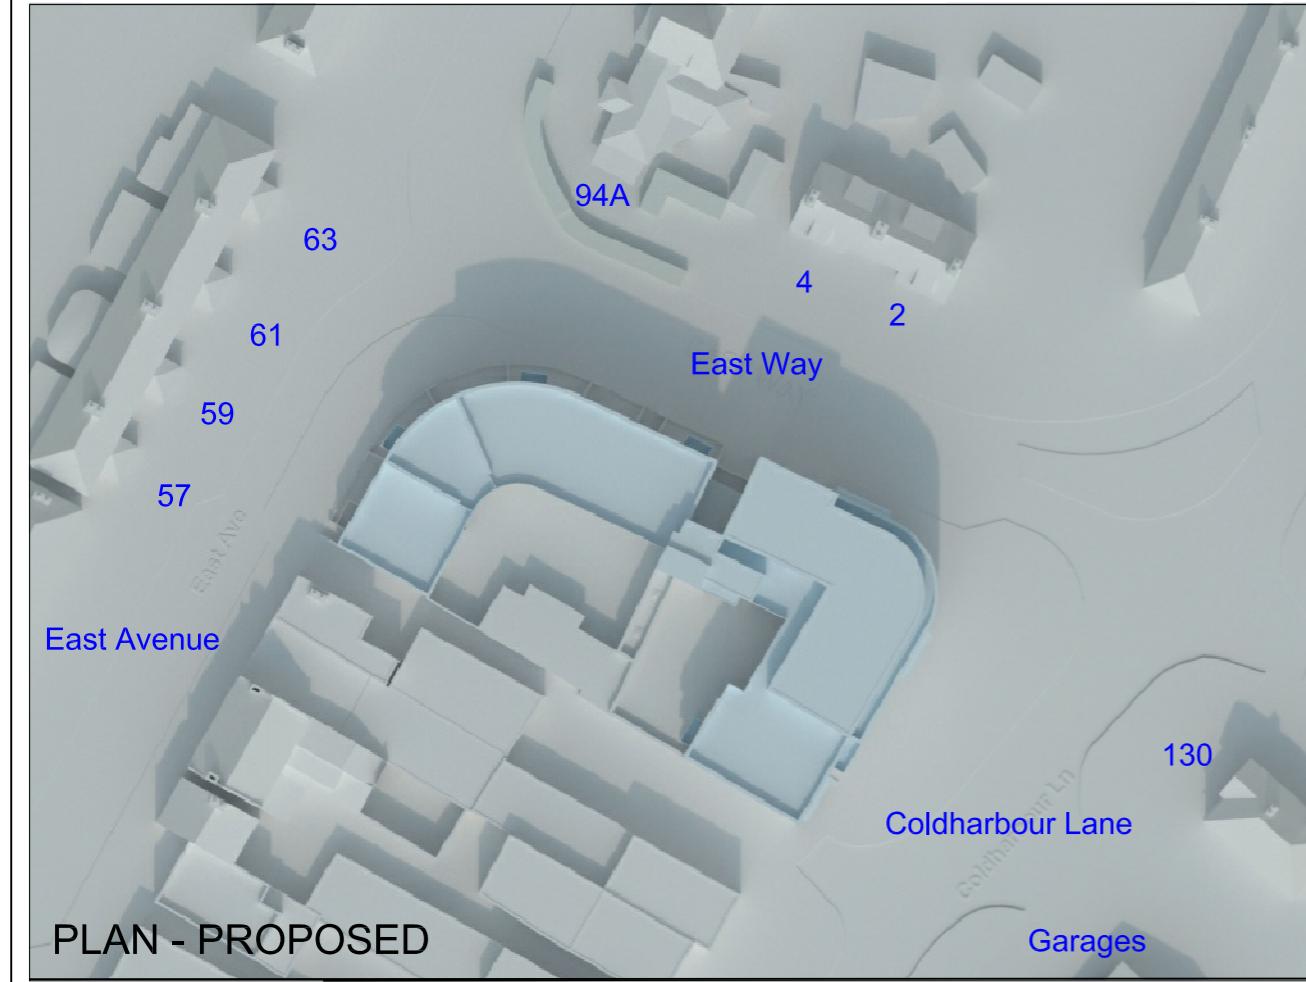

1) ALL DIMENSIONS TO BE CHECKED ON SITE AND NOT  
2) DAYLIGHT AND SUNLIGHT SHALL BE INFORMED  
OF ANY DISCREPANCIES IN WRITING.  
3) ALL DIMENSIONS ARE IN MM

SOURCES OF INFORMATION

GA & A Design  
Planning Drawings  
Received July 2022


KEY

- [Yellow square] EXISTING BUILDING
- [Blue square] PROPOSED BUILDING
- [Green square] EXISTING BUILDING PROFILE

TITLE  
Plan and 3D Views  
Proposed Buildings

CLIENT  
GA&A Design

PROJECT  
109 Coldharbour Lane  
Hayes, UB3 3EG

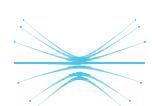

daylight&sunlight

Daylight and Sunlight (UK) Ltd  
22 Wenlock Road,  
London, N1 7GU  
T. 0845 052 1146  
E. [enquiries@daylightandsunlight.co.uk](mailto:enquiries@daylightandsunlight.co.uk)  
W. [daylightandsunlight.co.uk](http://daylightandsunlight.co.uk)

DRAWN BY JN	DATE July 2022
----------------	-------------------

SCALE NTS	CHECKED .
--------------	--------------

DRAWING NO. 1904/D&S/02	RELEASE NO. 1
----------------------------	------------------

