



04 ELEVATION 04
SCALE 1 : 100 @ A1

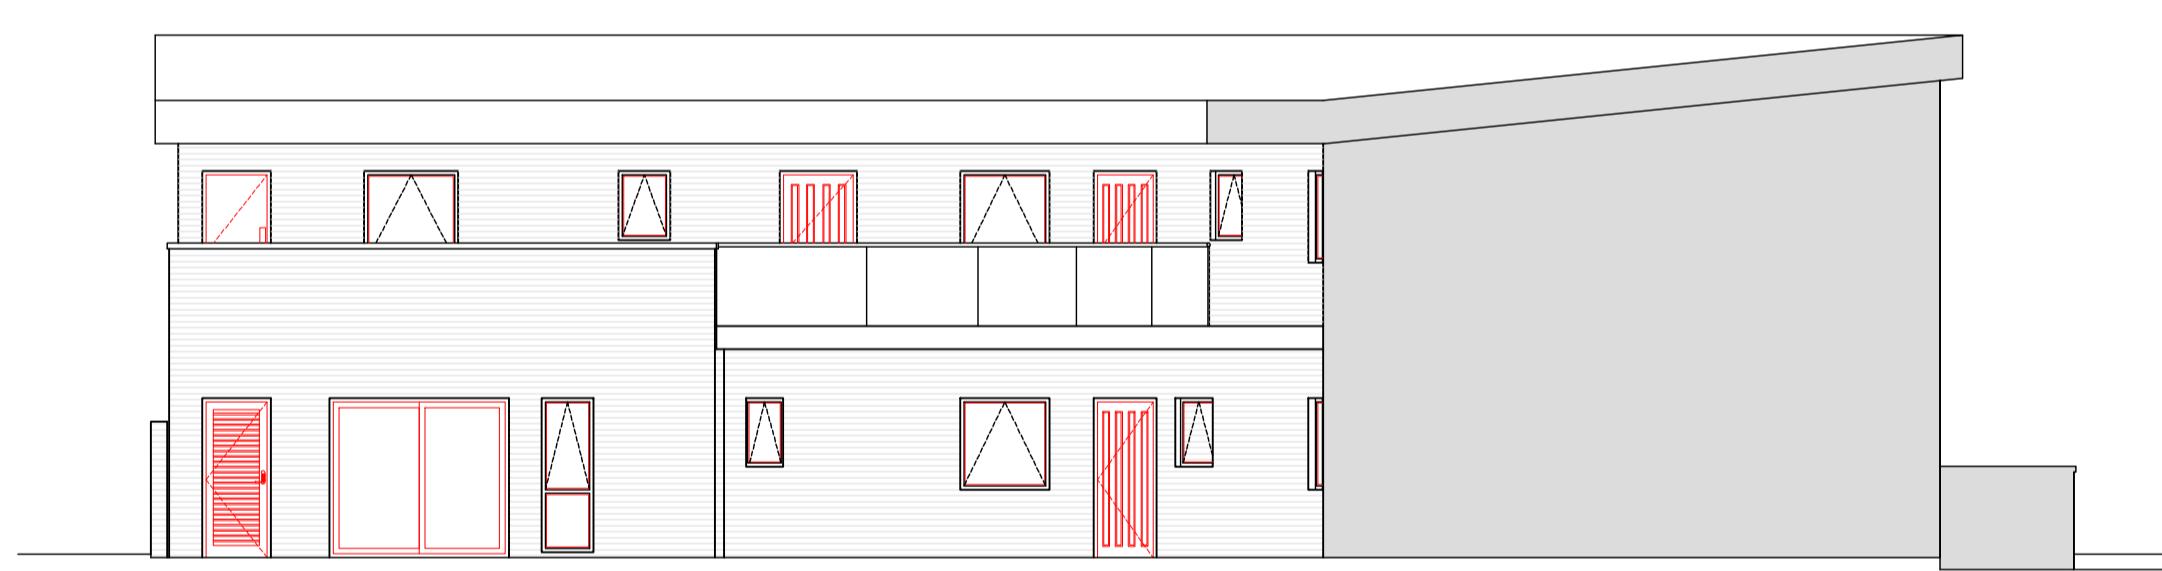


05 ELEVATION 05
SCALE 1 : 100 @ A1

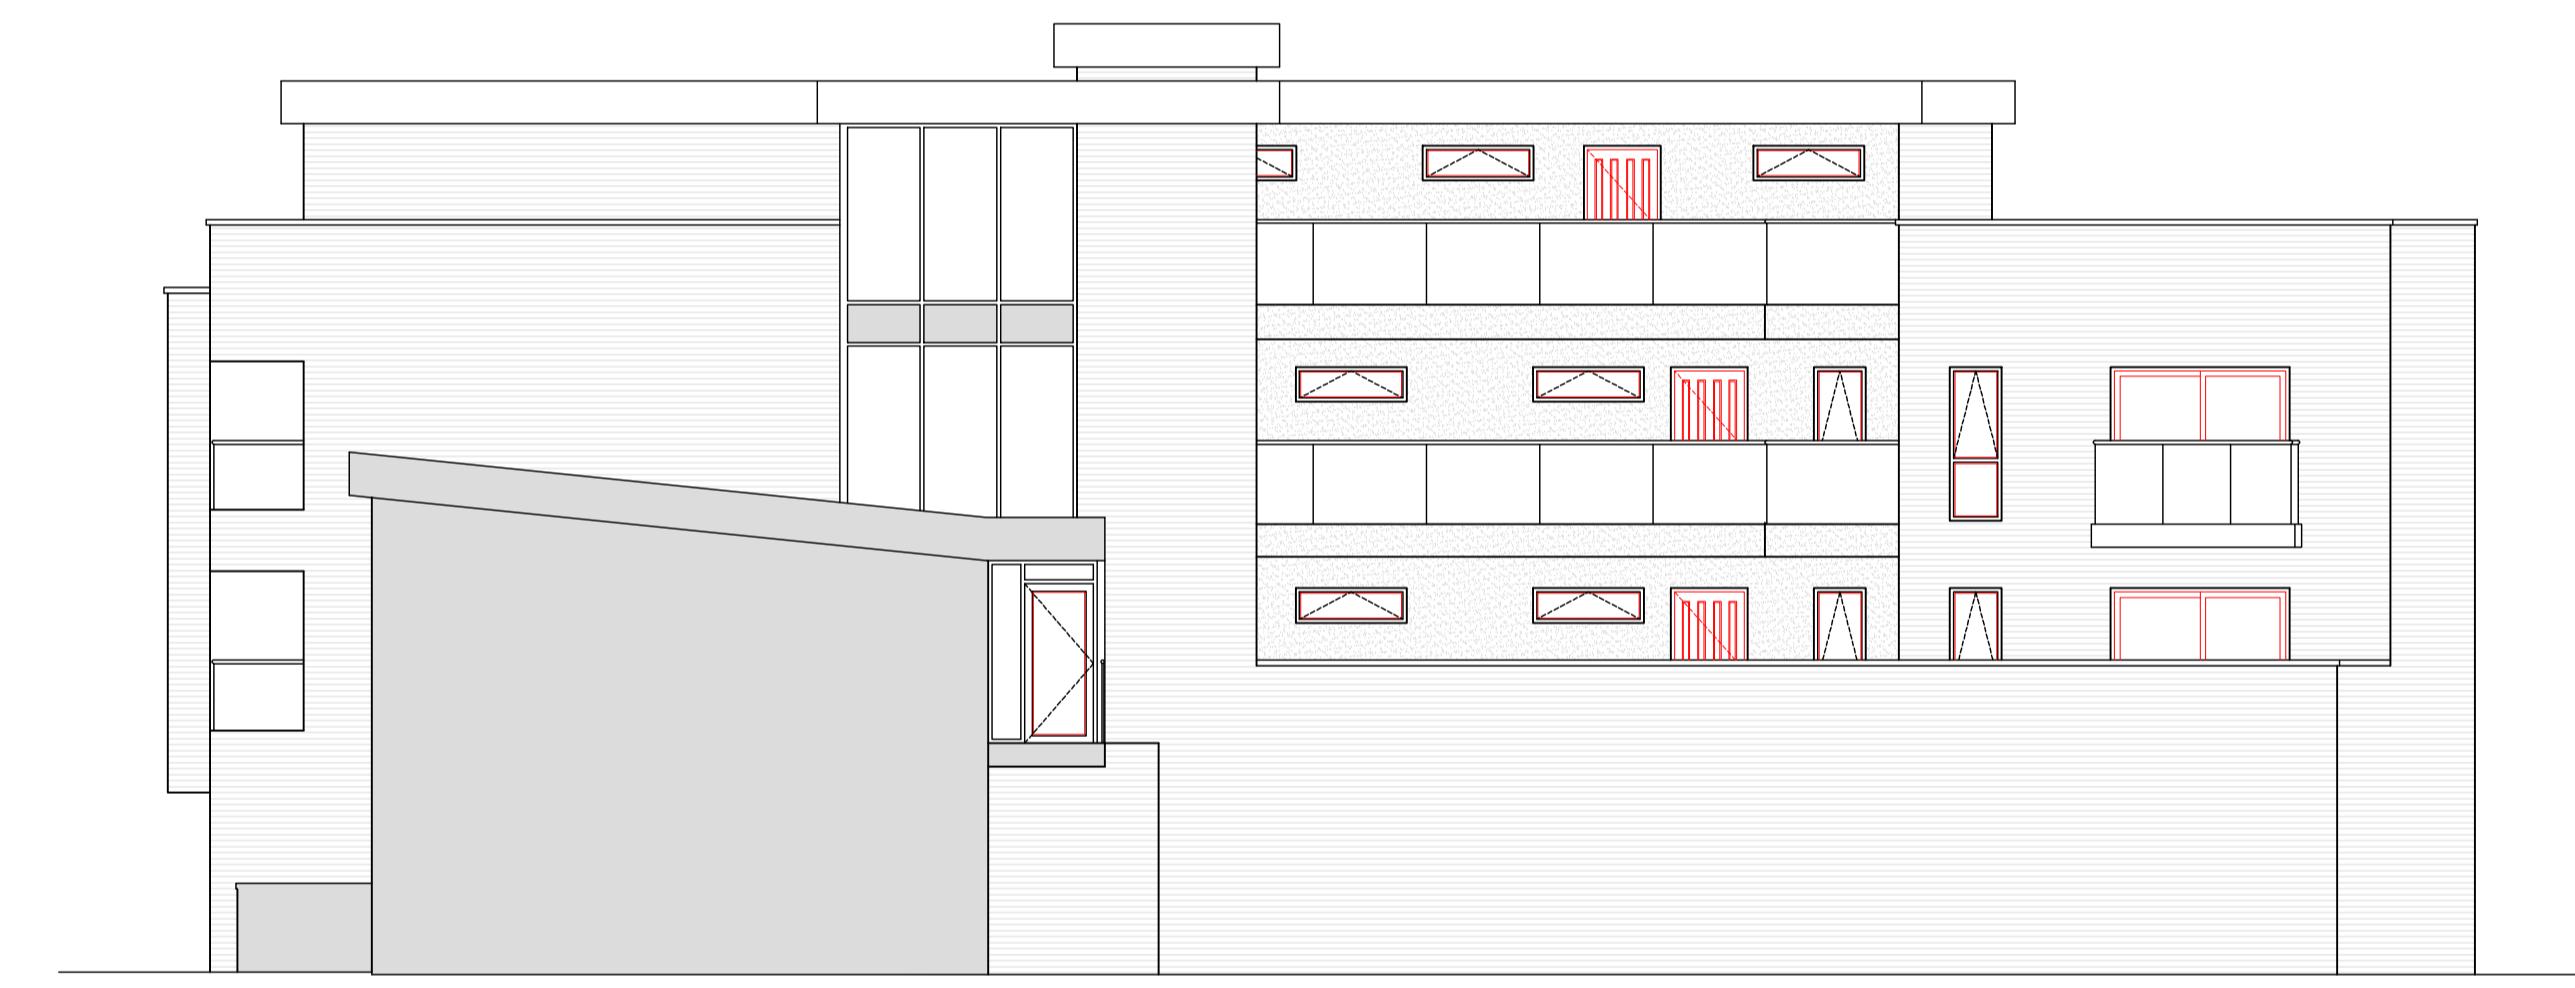

06 ELEVATION 06
SCALE 1 : 100 @ A1

NOTES:

1. THIS DRAWING IS COPYRIGHT AND MUST NOT BE RE-PRODUCED IN WHOLE OR IN PART WITHOUT WRITTEN PERMISSION
2. THIS DRAWING MUST NOT BE SCALED
3. REFER TO FIGURED DIMENSIONS ONLY, EXCEPT FOR PURPOSE OF CONSIDERATION UNDER PLANNING LEGISLATION
4. ALL DIMENSIONS AND LEVELS TO BE CHECKED ON SITE. CLIENT TO BE NOTIFIED OF ANY DISCREPANCIES.
5. ALL STRUCTURAL DETAILS TO BE CHECKED AGAINST THE STRUCTURAL ENGINEERS DRAWINGS.
6. THIS DRAWING TO BE READ IN CONJUNCTION WITH THE OTHER RELEVANT PROJECT DRAWINGS AND IN ADDITION, WITH STRUCTURAL & E. ENGINEERS, APPROVED SUB-CONTRACTORS DRAWINGS AND CURRENT INSTRUCTIONS.
7. ALL WORK TO BE UNDERTAKEN WITH THE REQUIREMENTS OF THE CURRENT BUILDING AND WATER REGULATIONS.

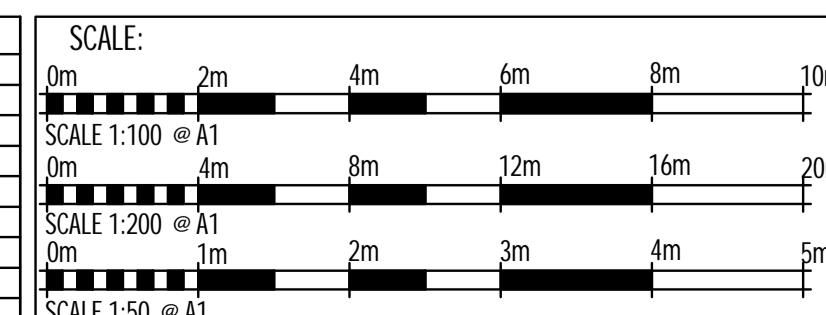

PROJECT NAME
109 C
DRAWING TYPE
Elevat
STATUS
Existing
PROJECT NO
391

ME

OLDHARBOUR LANE, HAYES, UB3 3FG

OLD HARBOUR LANE, HAYES, UB5 3EG
TITLE

ions

Drawings 31.05.2017 M.J

DRAWING NO. 861-61-606 REV. 1

391-21-002 —