





Location Plan
Scale 1:1250

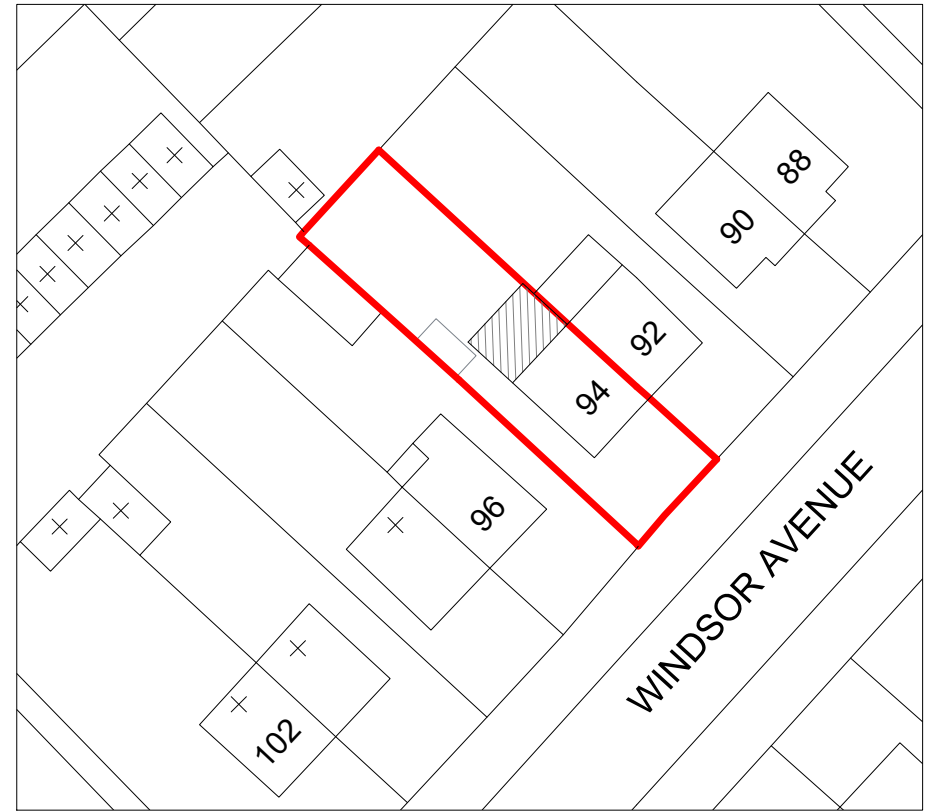

Block Plan
Scale 1:500

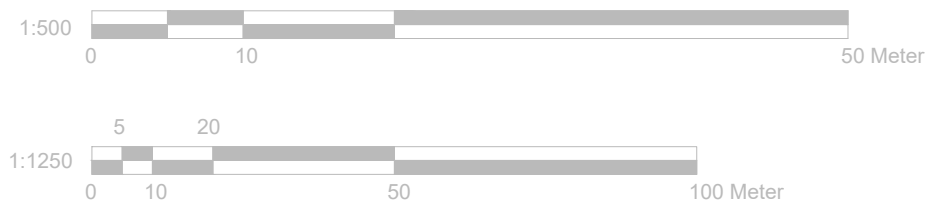

	Project:	Title:	Scale: 1:500/1250 @ A4					
	94 Windsor Avenue, Uxbridge, UB10 9AZ	Location Plan & Block Plan	Date: 04 2025					
			Drawing No.: 138/04/JG					
			Revision					
<table border="1"> <tr> <td></td> <td></td> <td></td> <td></td> <td></td> </tr> </table>								
239 Western Road, Southall, Middx, UB2 5HS Tel: 020 8571 1369 info@multicreation.co.uk								