




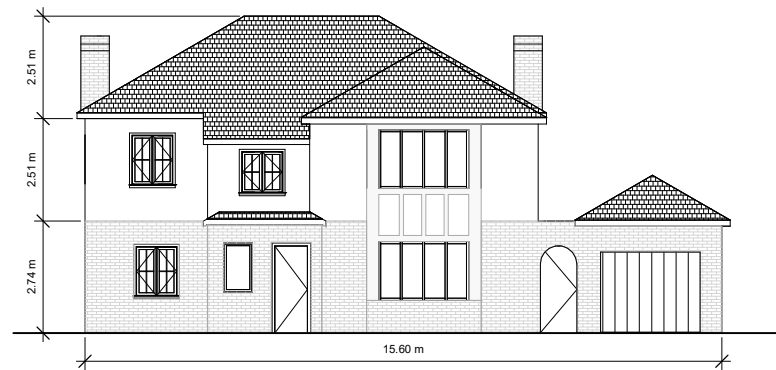


Front

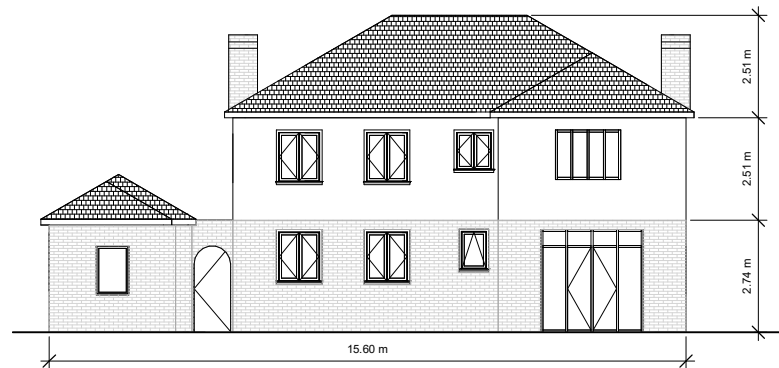


Rear

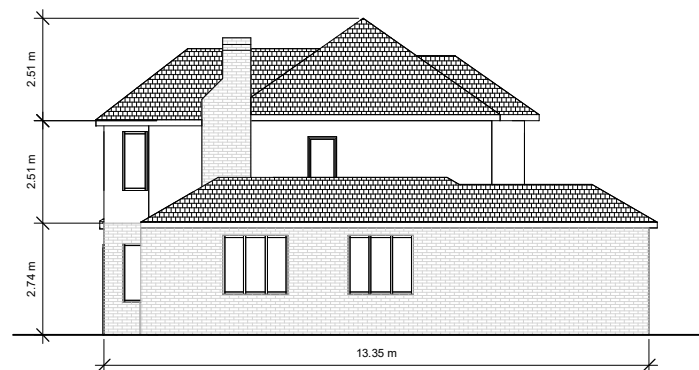


Right Side

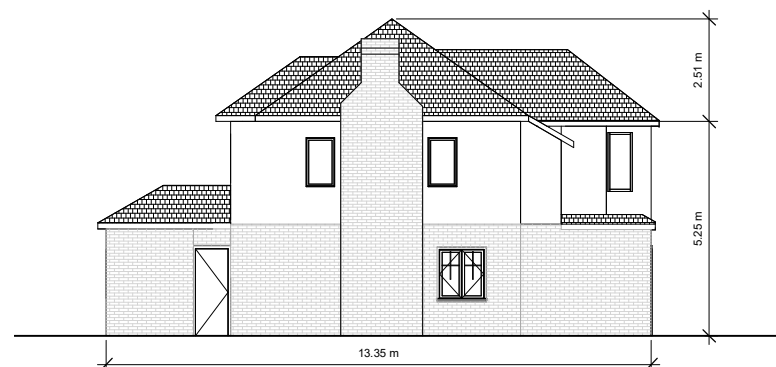

Left Side

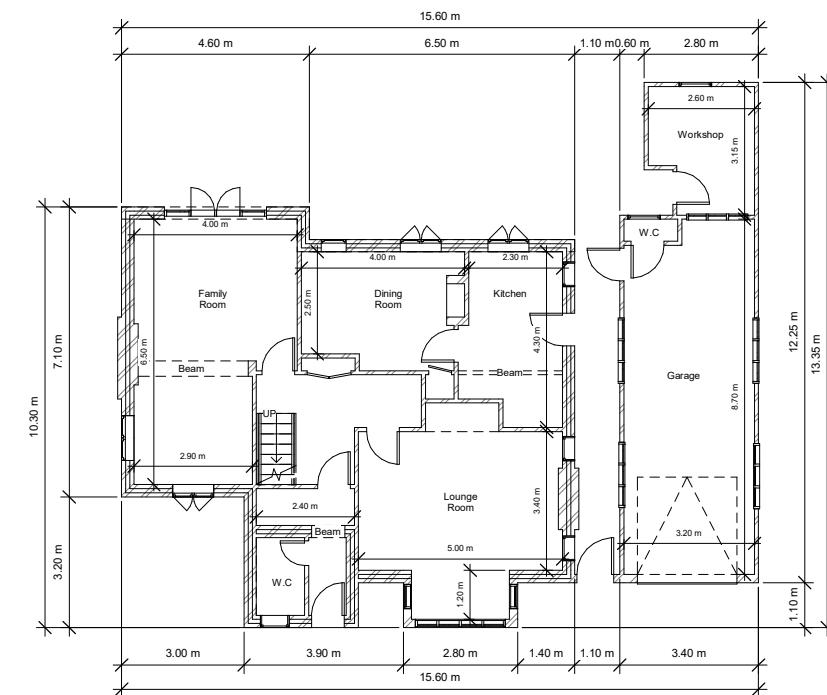

Ground FLOOR

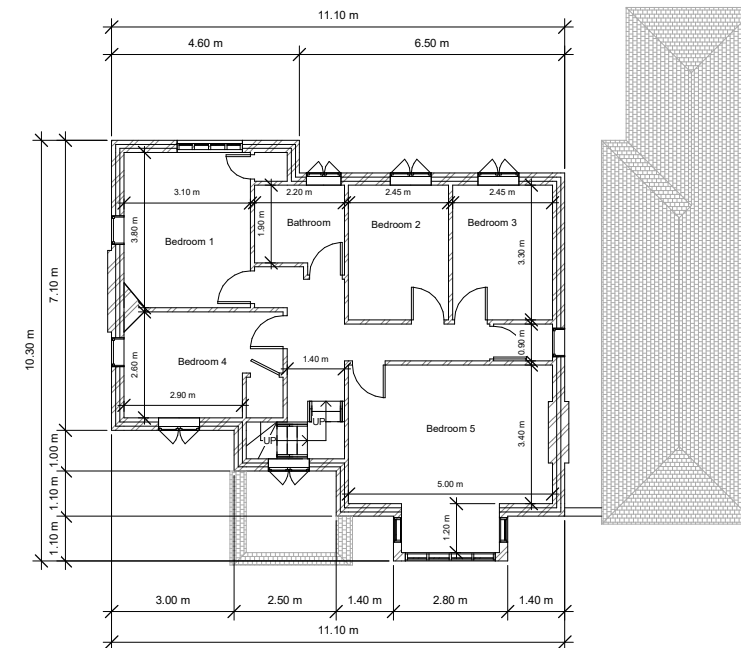

First FLOOR

D&S Architectural Services
40 Kingsend.
Ruislip HA4 7DA
Mobile:07818433188

Project No. 23-27
Drawing Title:
Existing Plans & Elevations
Scale: 1:100

Client : Mr&Mrs Simmonds
Address: 19 Church Avenue
Ruislip, HA4 7HU