





Front




Rear

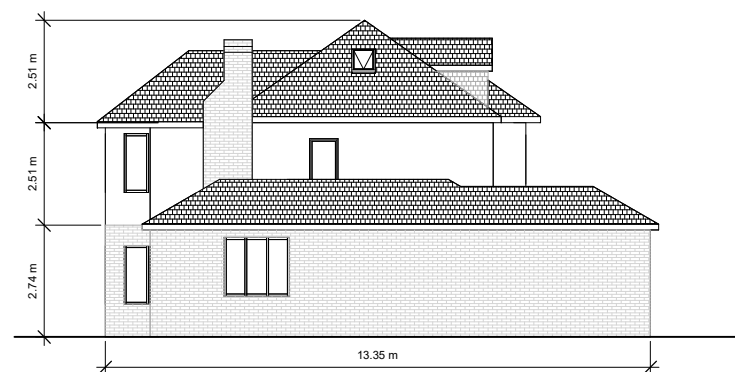


Right Side

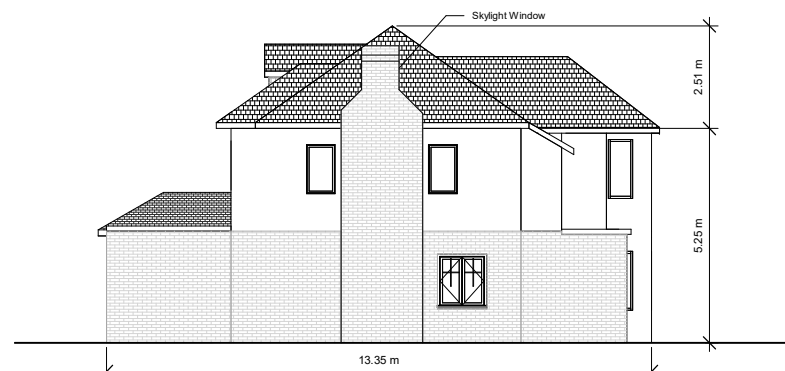


Left Side

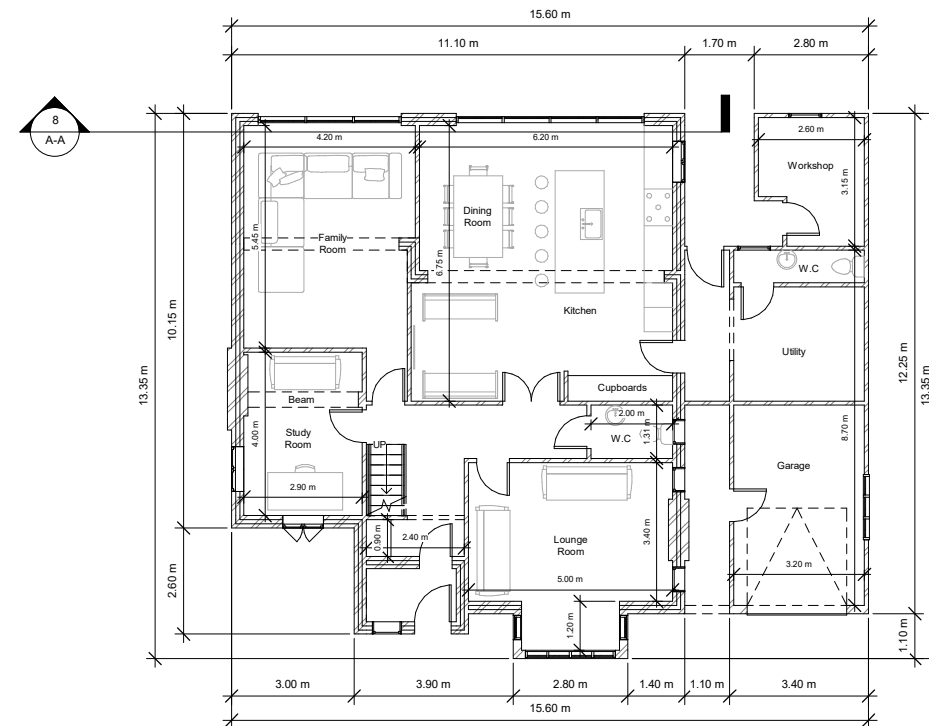


Ground Floor

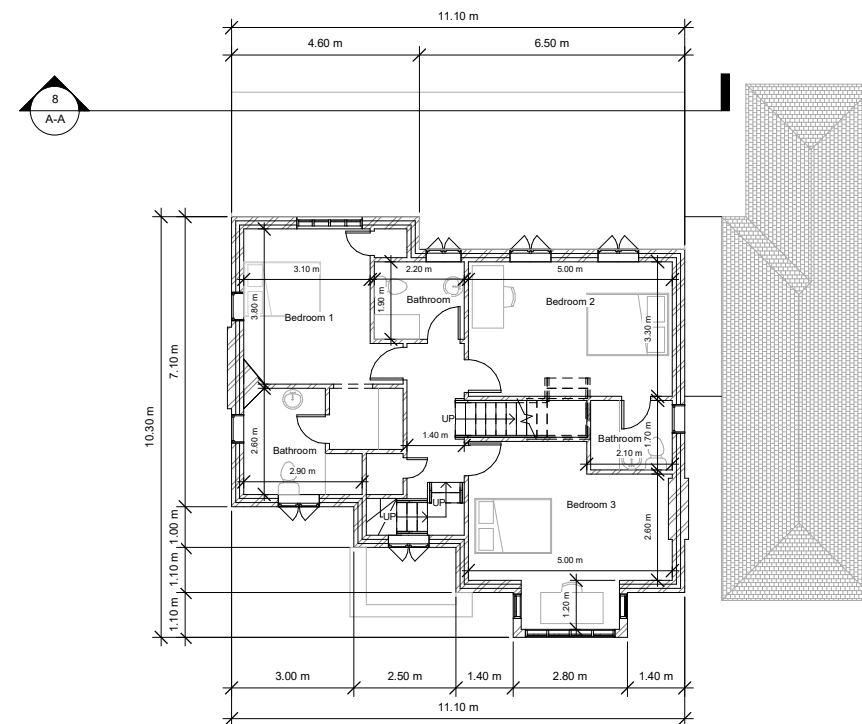

First Floor

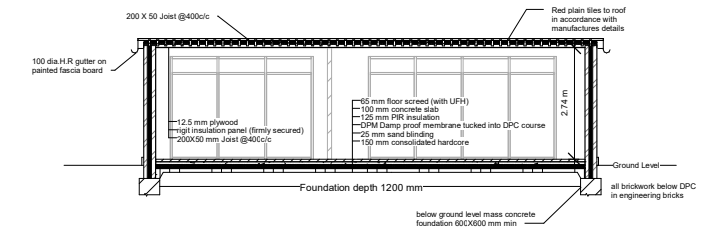

Section A-A

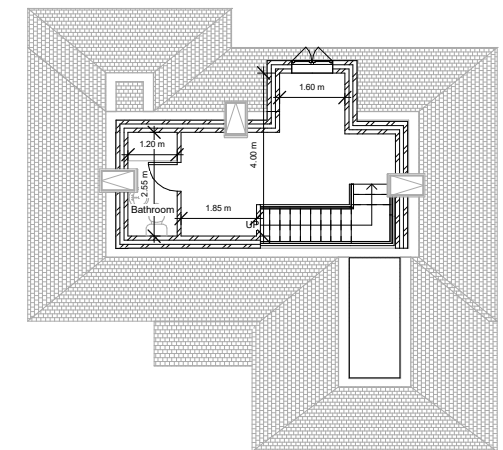

Second Floor

Note:
- The skylight design will be a conservation type to match the existing
- Rear extension roof will have a parapet creasing tile

D&S Architectural Services
40 Kingsend.
Ruislip HA4 7DA
Mobile:07818433188

Project No. 23-27
Drawing Title:
Proposed Plans & Elevations
& Sections
Scale: 1:100

Client : Mr&Mrs Simmonds
Address: 19 Church Avenue
Ruislip, HA4 7HU